




Existing Roofplan
scale 1:100

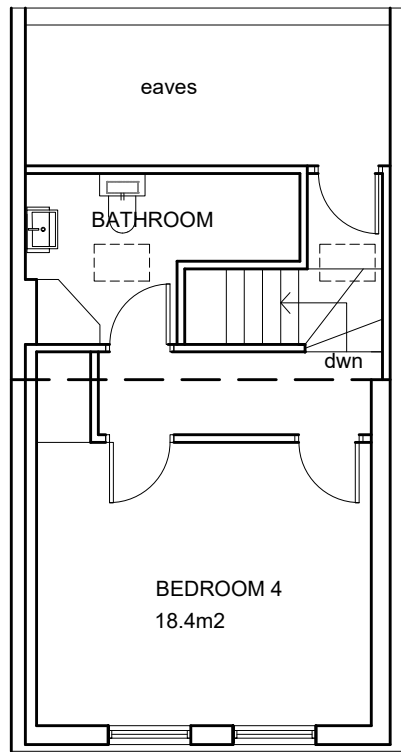

Existing Second Floor
scale 1:100

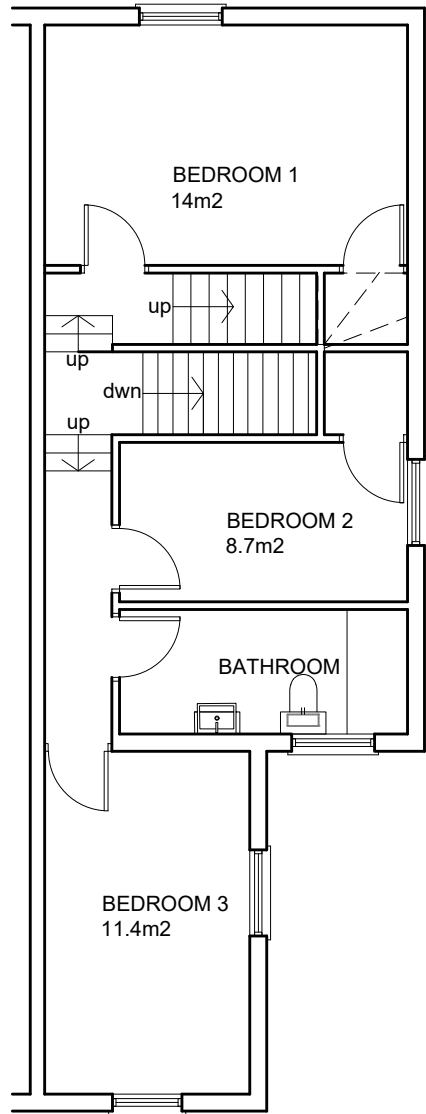

Existing First Floor
scale 1:100

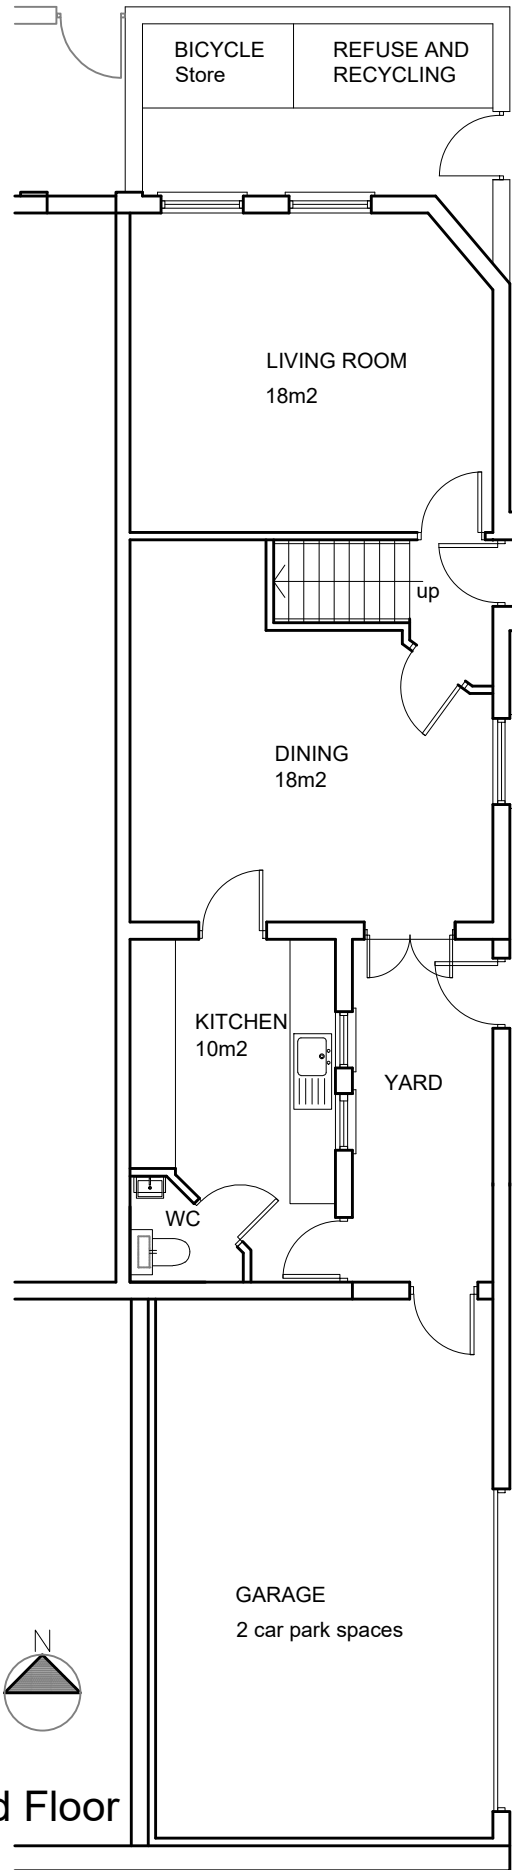

Existing Ground Floor
scale 1:100

