




N
N Elevation
Scale:1:50



E
E Elevation
Scale:1:50



S
S Elevation
Scale:1:50

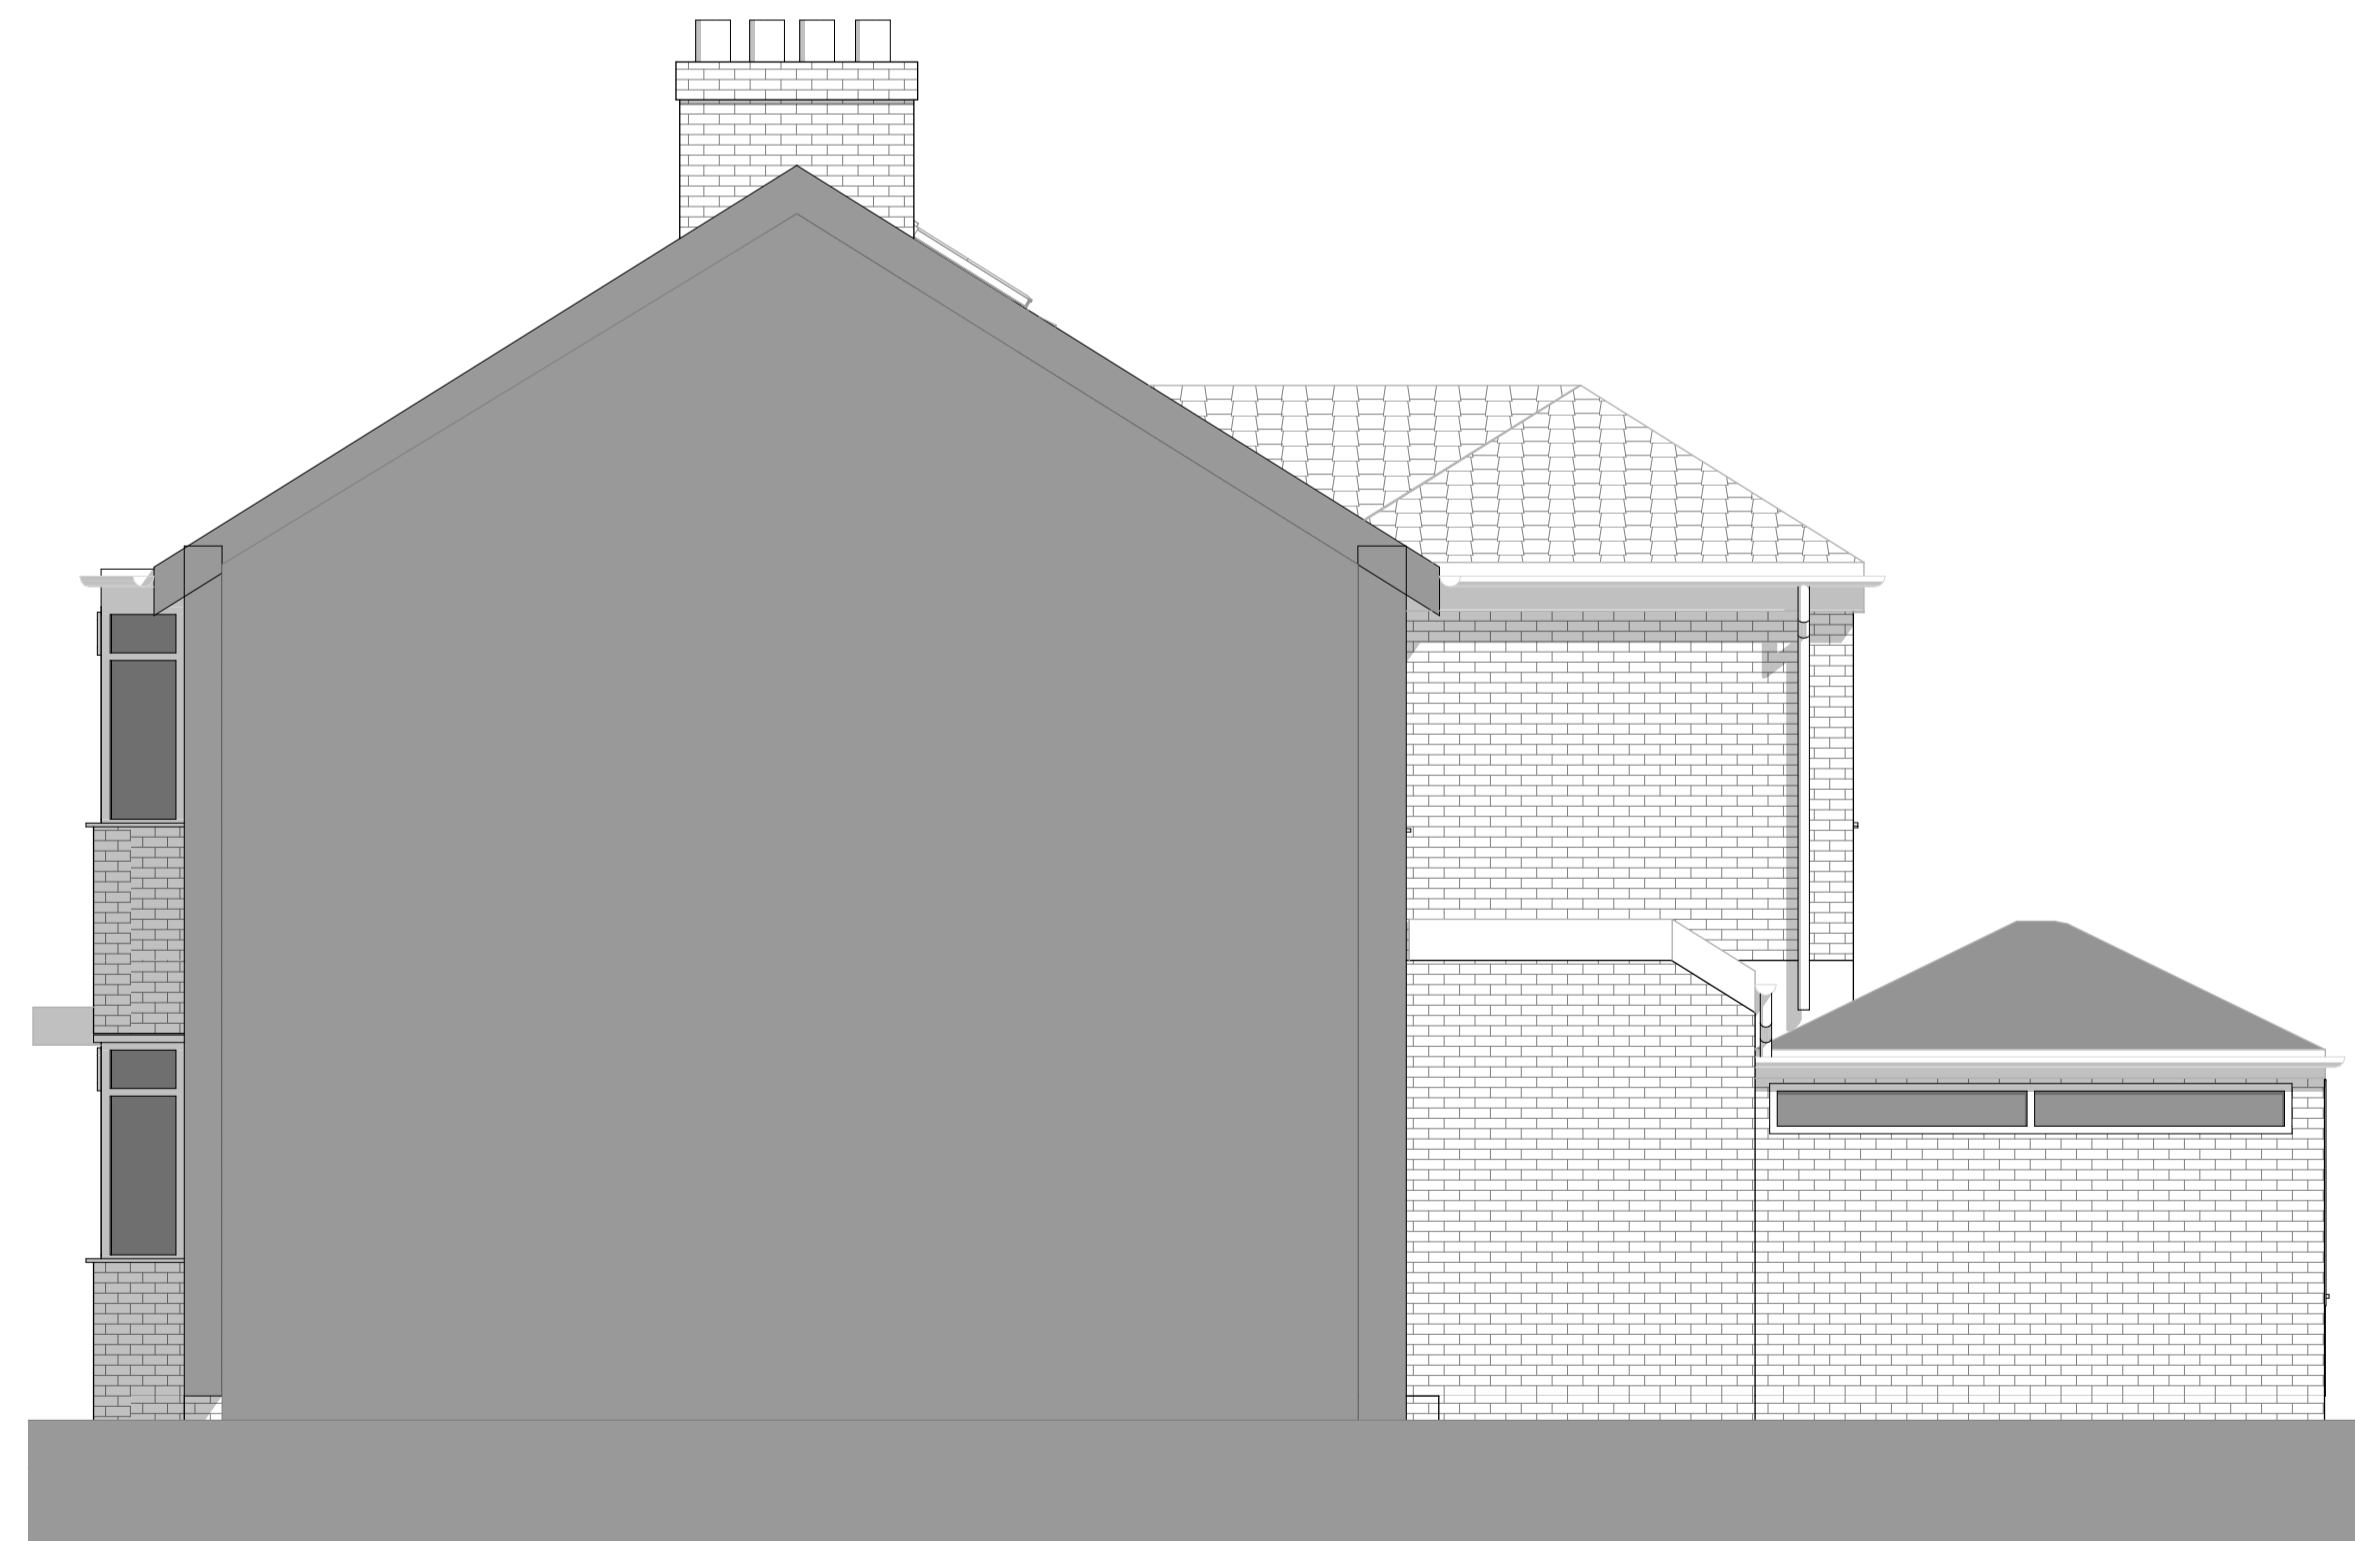

W
W Elevation
Scale:1:50

THIS DRAWING IS TO PROVIDE INFORMATION FOR PLANNING PURPOSES ONLY. NOT TO BE USED FOR CONSTRUCTION PURPOSES

THIS DRAWING, THE WORKS AND CONCEPTS DEPICTED ARE THE COPYRIGHT OF TOWNSCAPE ARCHITECTS LIMITED AND MAY NOT BE REPRODUCED OR MADE USE OF, EITHER DIRECTLY OR INDIRECTLY WITHOUT EXPRESS WRITTEN CONSENT.

DO NOT SCALE OFF THIS DRAWING.
UNLESS OTHERWISE SPECIFIED, ALL DIMENSIONS ARE IN MILLIMETERS.

ANY DISCREPANCIES TO BE REPORTED TO THE ARCHITECT. ISSUED SUBJECT TO DUE DILIGENCE.

RevID	Change Name	Date
A	Drawing Created	22/11/2023

Drawn by: CW | Checked by: ER

Client: Vicky Lu

Project name: 155 Long Ridge Lane
Upper Poppleton

Project number: Y-23075

Scale: 1:50@ A1

Status: EXISTING

Date: 18/03/2024

Drawing Number: S-004 | Revision: A

Drawing Name: Existing Elevations

Existing Elevations



HARROGATE
9a Albert St
Harrogate
HG1 1JX
01423 505924

YORK
152-154 Holgate Rd
York
YO24 4DQ
01904 217190

