


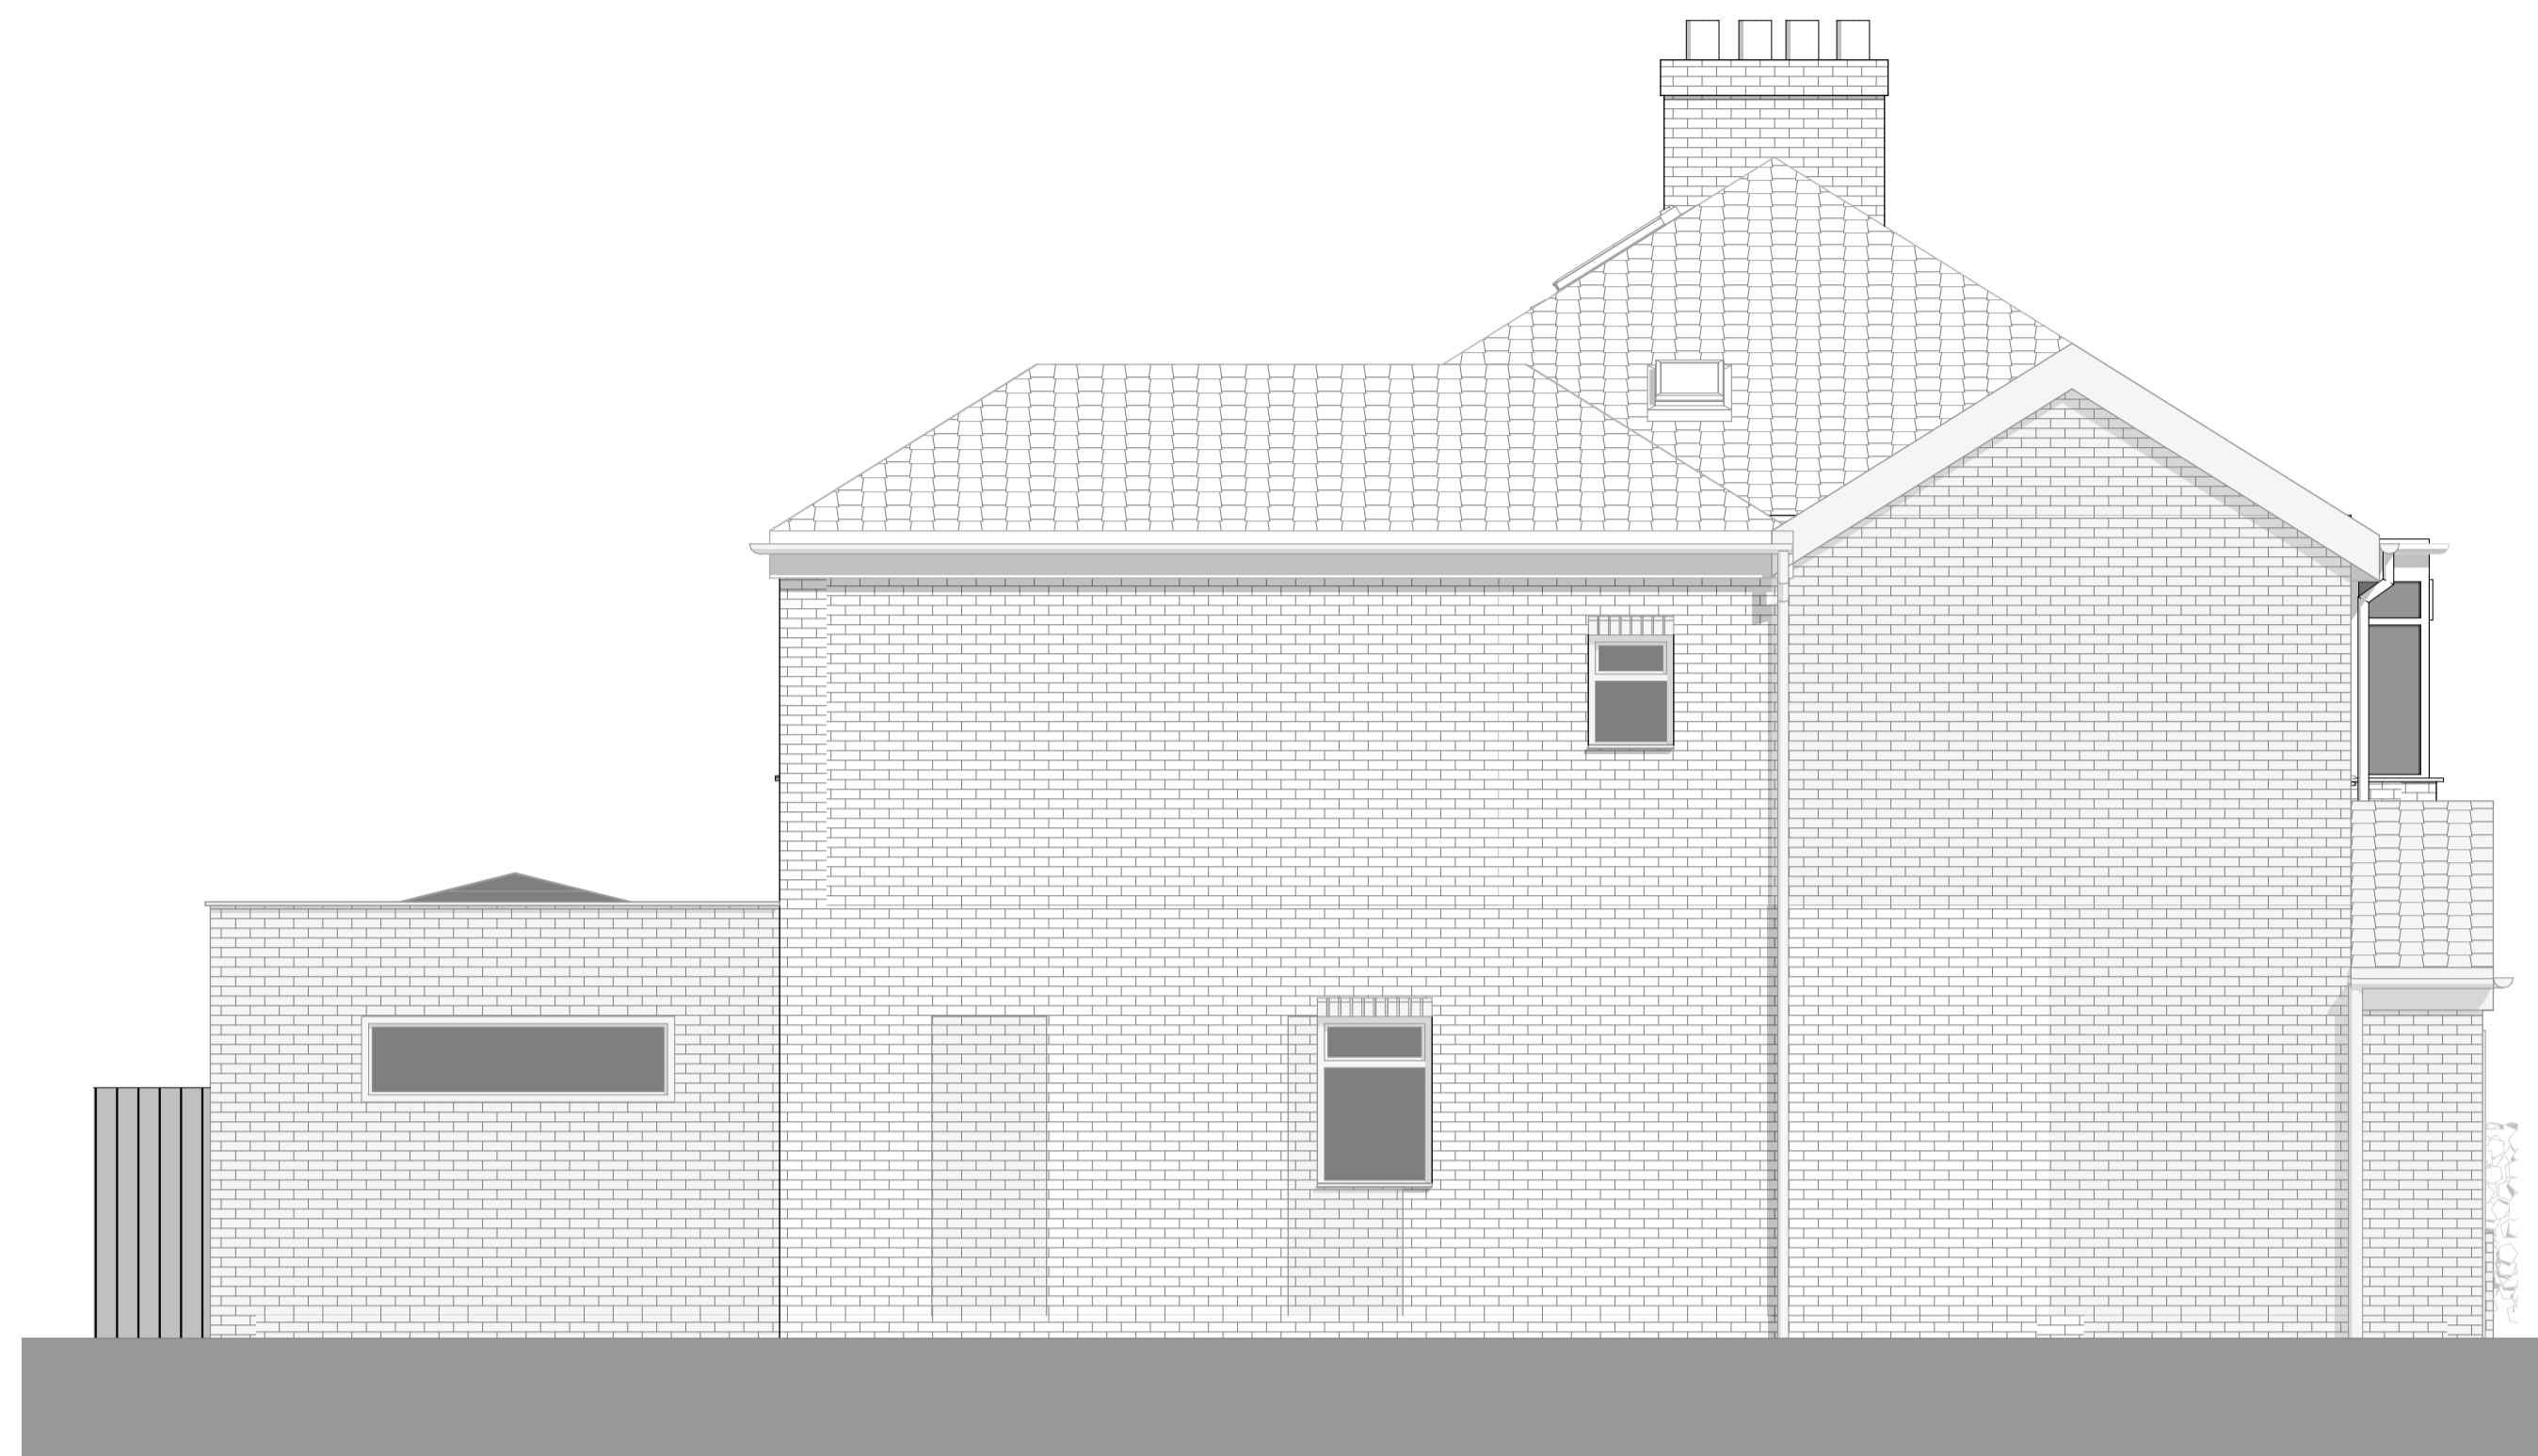


N
N Elevation
Scale:1:50



E
E Elevation
Scale:1:50



S
S Elevation
Scale:1:50

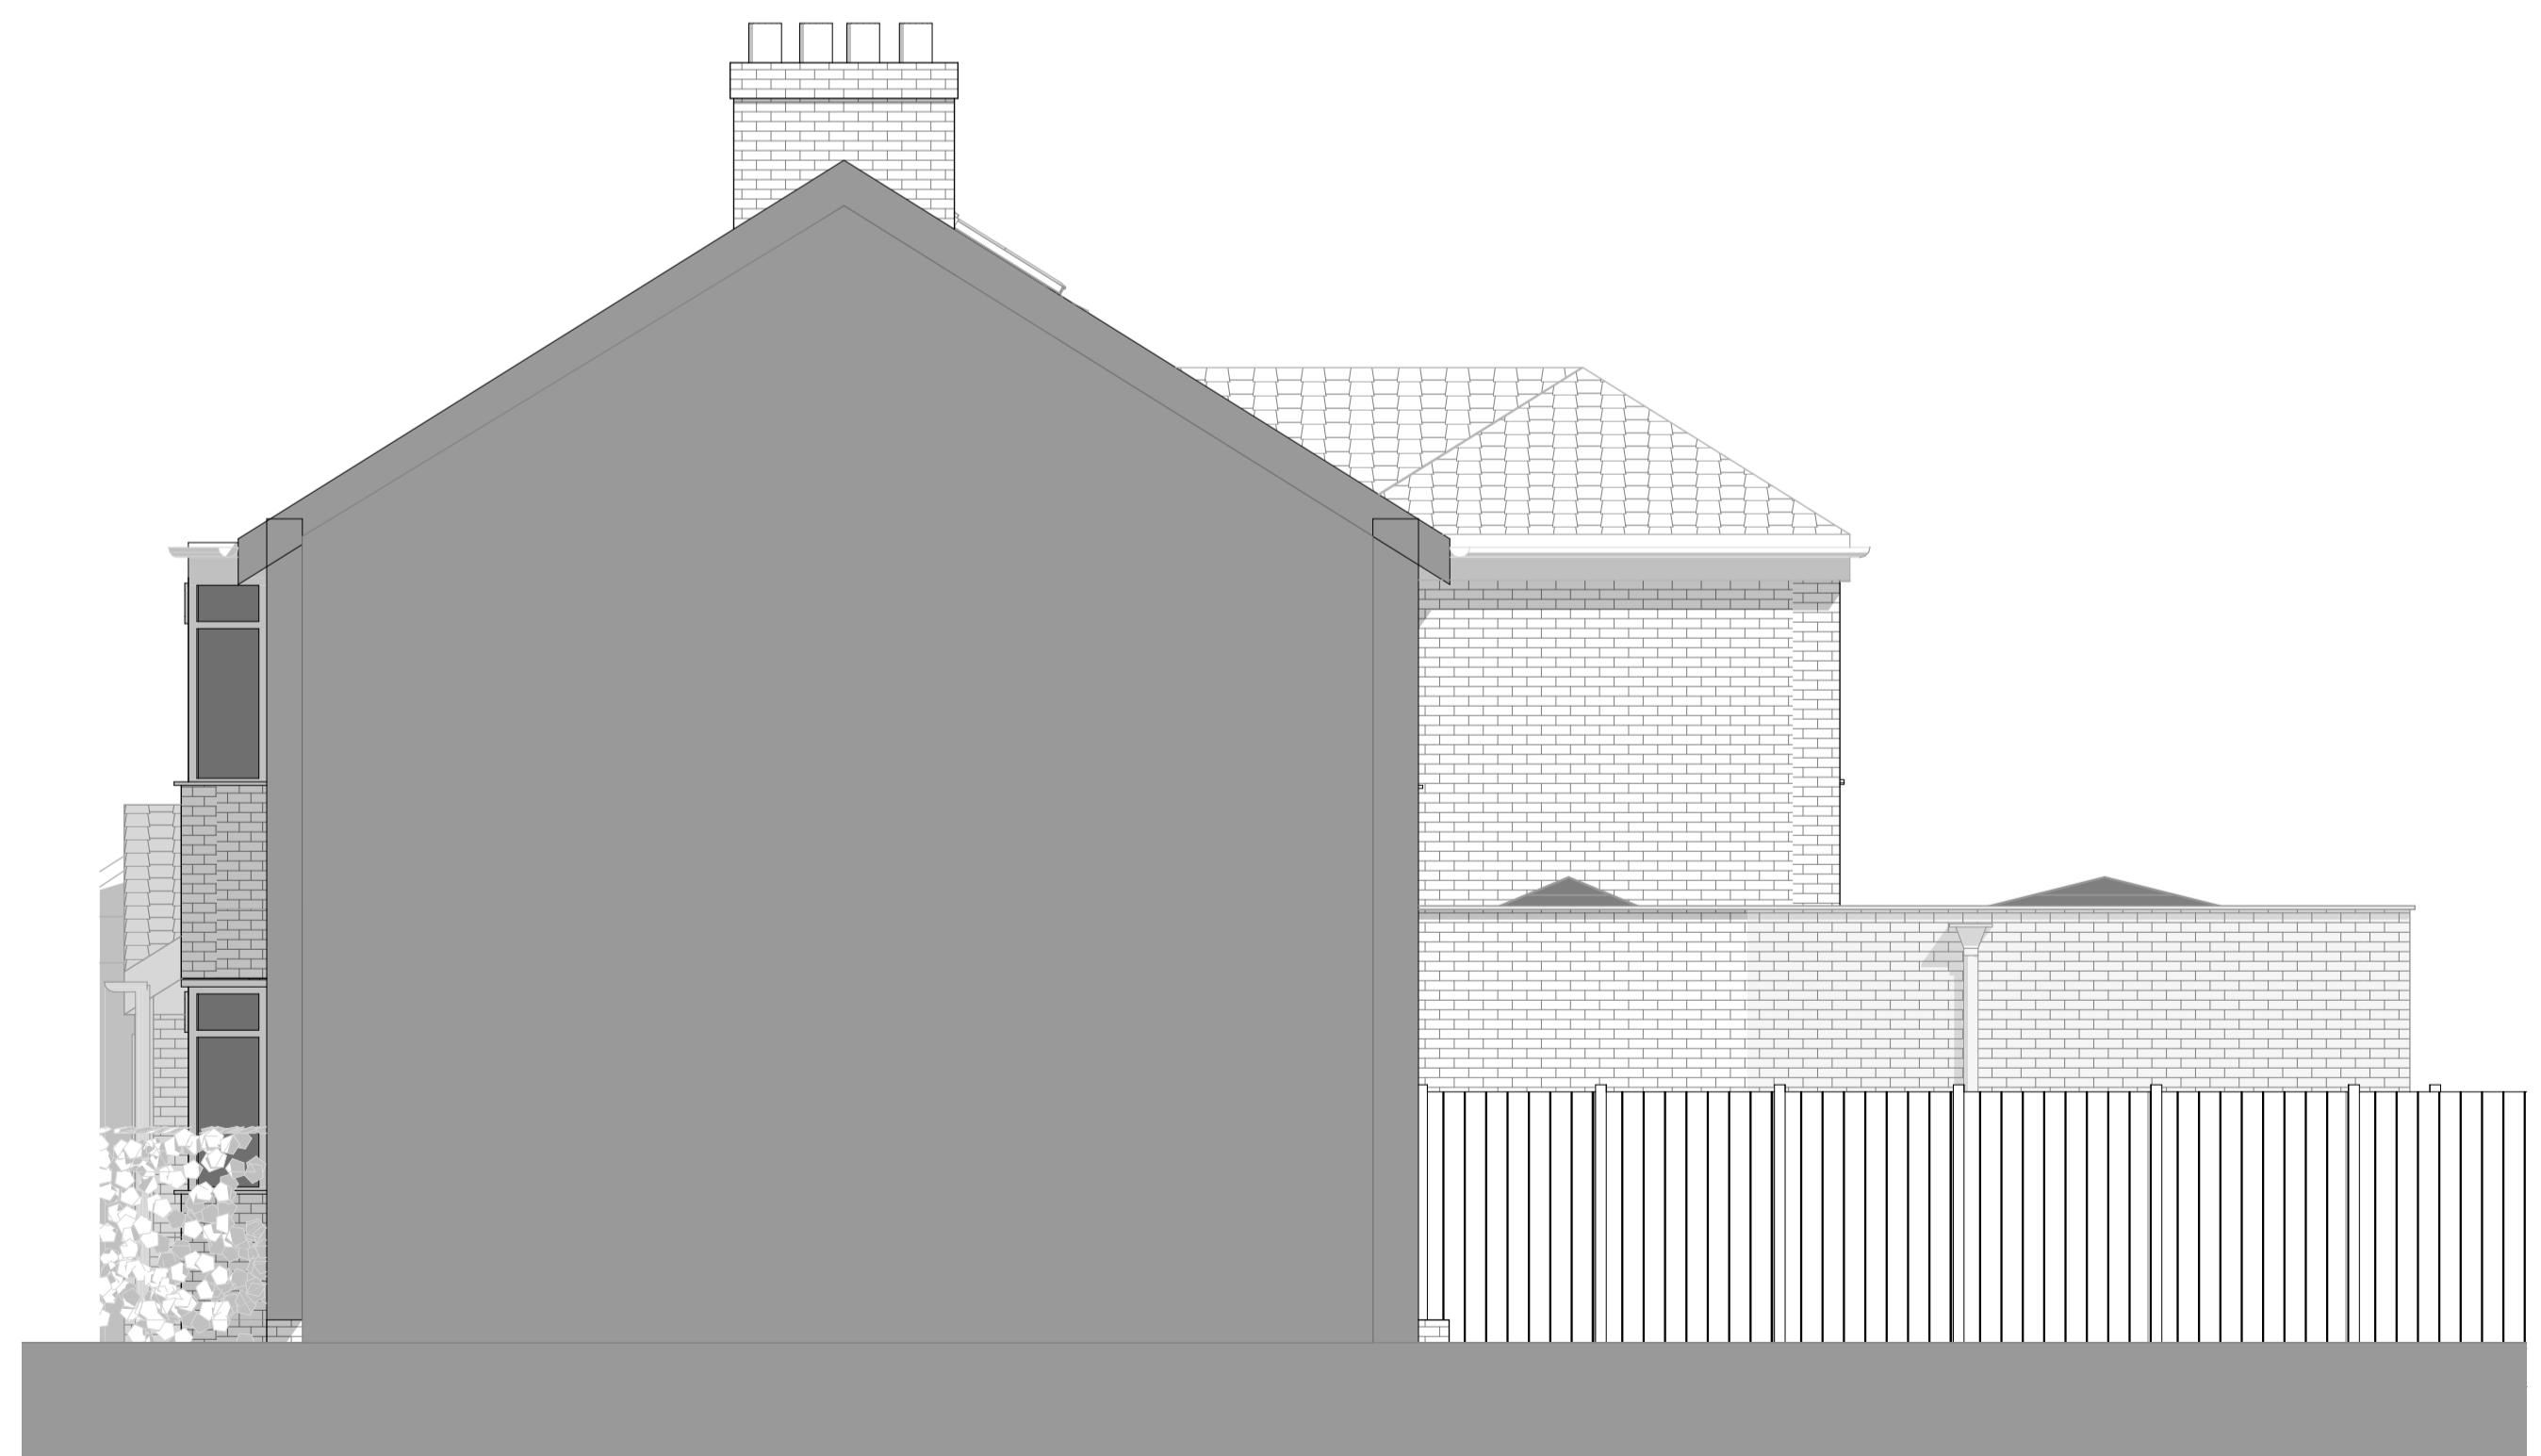

W
W Elevation
Scale:1:50

Notes:
Please note that this drawing has been prepared using third party information and is subject to a detailed building survey.

THIS DRAWING IS TO PROVIDE INFORMATION FOR PLANNING PURPOSES ONLY. NOT TO BE USED FOR CONSTRUCTION PURPOSES

THIS DRAWING, THE WORKS AND CONCEPTS DEPICTED ARE THE COPYRIGHT OF TOWNSCAPE ARCHITECTS LIMITED AND MAY NOT BE REPRODUCED OR MADE USE OF, EITHER DIRECTLY OR INDIRECTLY WITHOUT EXPRESS WRITTEN CONSENT.
DO NOT SCALE OFF THIS DRAWING.
UNLESS OTHERWISE SPECIFIED, ALL DIMENSIONS ARE IN MILLIMETERS.
ANY DISCREPANCIES TO BE REPORTED TO THE ARCHITECT. ISSUED SUBJECT TO DUE DILIGENCE.

RevID	Change Name	Date
A	Drawing Created	18/03/2024

Drawn by: CW | Checked by: ER

Client: Vicky Lu

155 Long Ridge Lane
Upper Poppleton
Project name:
Project number: Y-23075
Scale: 1:50@ A1
Status: PLANNING
Date: 18/03/2024

Drawing Number: P-003 | Revision: A

Drawing Name: Proposed Elevations



HARROGATE | **YORK**
9a Alberf St | 152-154 Holgate Rd
Harrogate | York
HG1 1JX | YO24 4DQ
01423 505924 | 01904 217190

