



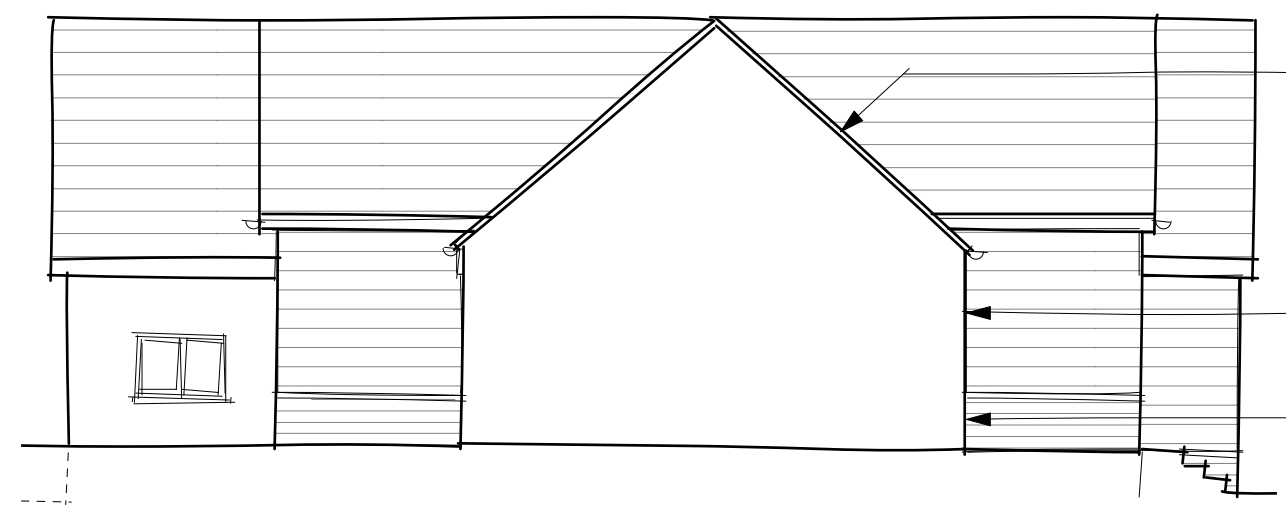

Revisions:  
 rev | date | drawn | comments

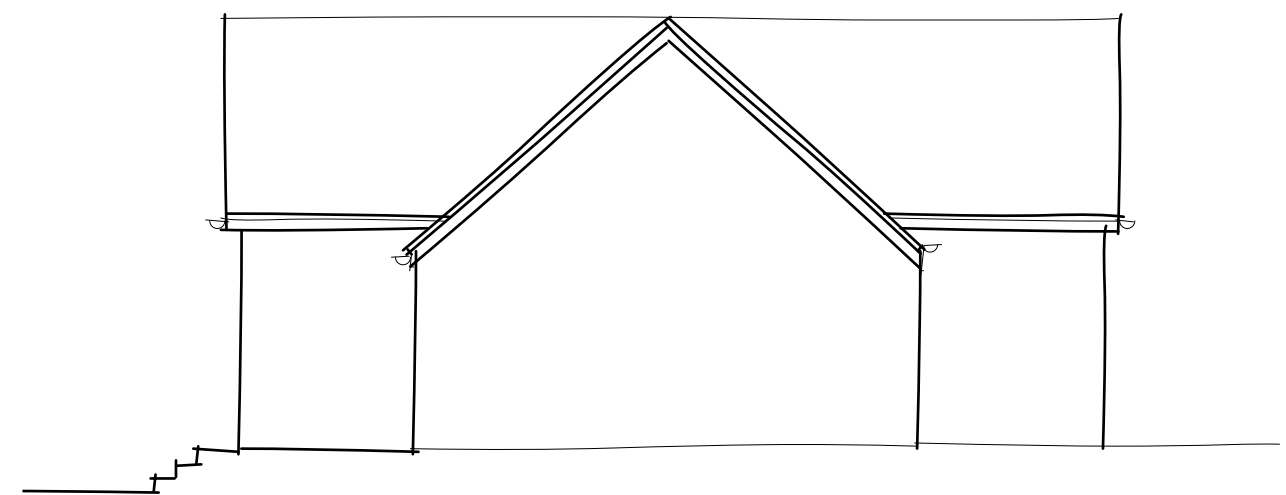

Slate tiles to match existing

Horizontal timber cladding to match existing

Low level brickwork to match existing

Project:  
 KENTMERE COTTAGE,  
 ROMSEY ROAD, WEST  
 WELLOW, ROMSEY,  
 SO51 6ED

Title:  
 PROPOSED ELEVATIONS

Client:  
 MRS E SMITH

Date:  
 APRIL 2024

Dwg No: 8286/P/302	Revision: -	Scale: SCALE 1:100 @ A3
Drawn: EB	Checked: PHB	Status: PLANNING

THE  
**Genesis Design**  
 STUDIO

CHARTERED ARCHITECTS

MEAD MILL MILL LANE ROMSEY  
 HAMPSHIRE SO51 8EQ

T : (01794) 519333  
 F : (01794) 519666  
 E : mail@thegenesistudiostudio.com

© The Genesis Design Studio Ltd

