


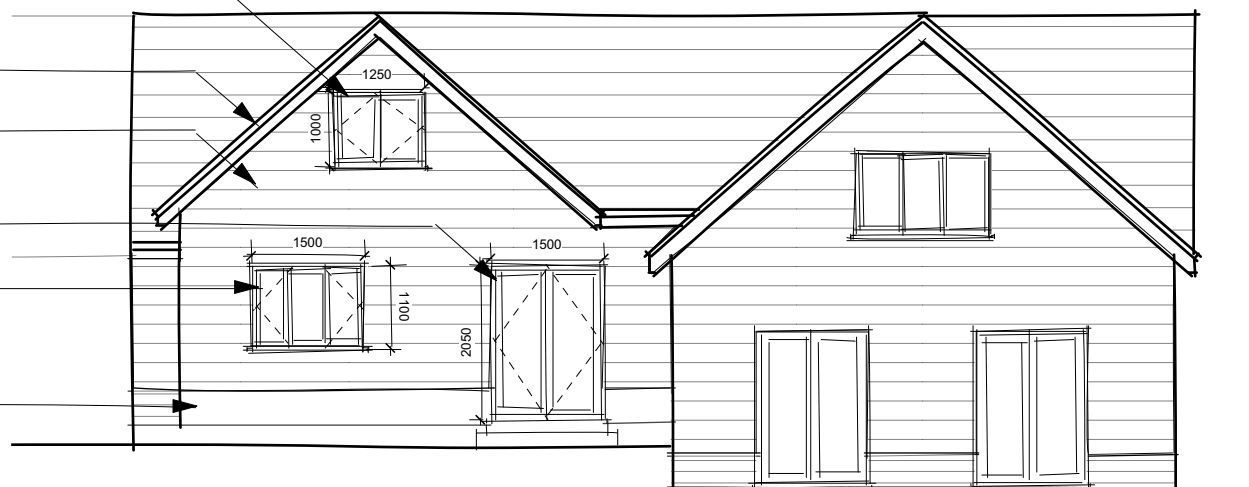


Revisions:
 rev | date | drawn | comments

- New white window to match existing
- Slate tiles to match existing
- Horizontal timber cladding to match existing
- New white door to match existing
- New white window to match existing
- Low level brickwork to match existing



- New dark grey rooflight
- New white window to match existing
- Horizontal timber cladding to match existing
- New small porch over front door
- New white door to match existing
- New white window to match existing
- Low level brickwork to match existing

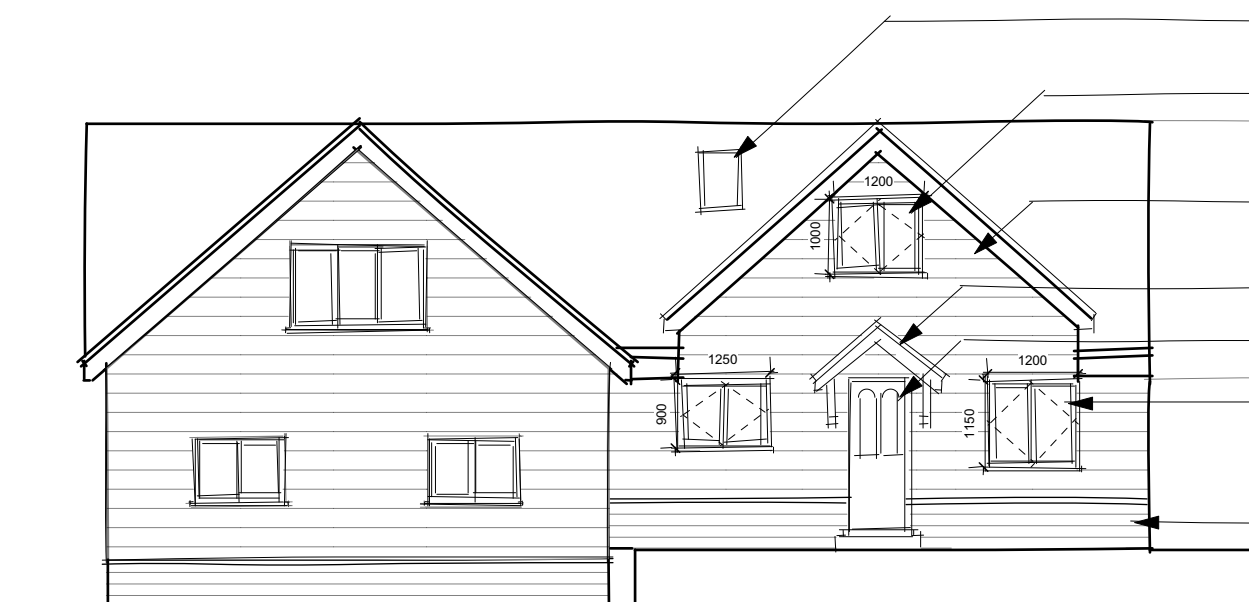

Project:
**KENTMERE COTTAGE,
 ROMSEY ROAD, WEST
 WELLOW, ROMSEY,
 SO51 6ED**

Title:
PROPOSED ELEVATIONS

Client:
MRS E SMITH

Date:
APRIL 2024

Dwg No: 8286/P/301	Revision: -	Scale: SCALE 1:100 @ A3
Drawn: EB	Checked: PHB	Status: PLANNING

**THE
 Genesis Design
 STUDIO**

CHARTERED ARCHITECTS

MEAD MILL MILL LANE ROMSEY
 HAMPSHIRE SO51 8EQ

T : (01794) 519333
 F : (01794) 519666
 E : mail@thegenesistudiostudio.com

© The Genesis Design Studio Ltd

