


Revisions:

rev	date	drawn	comments

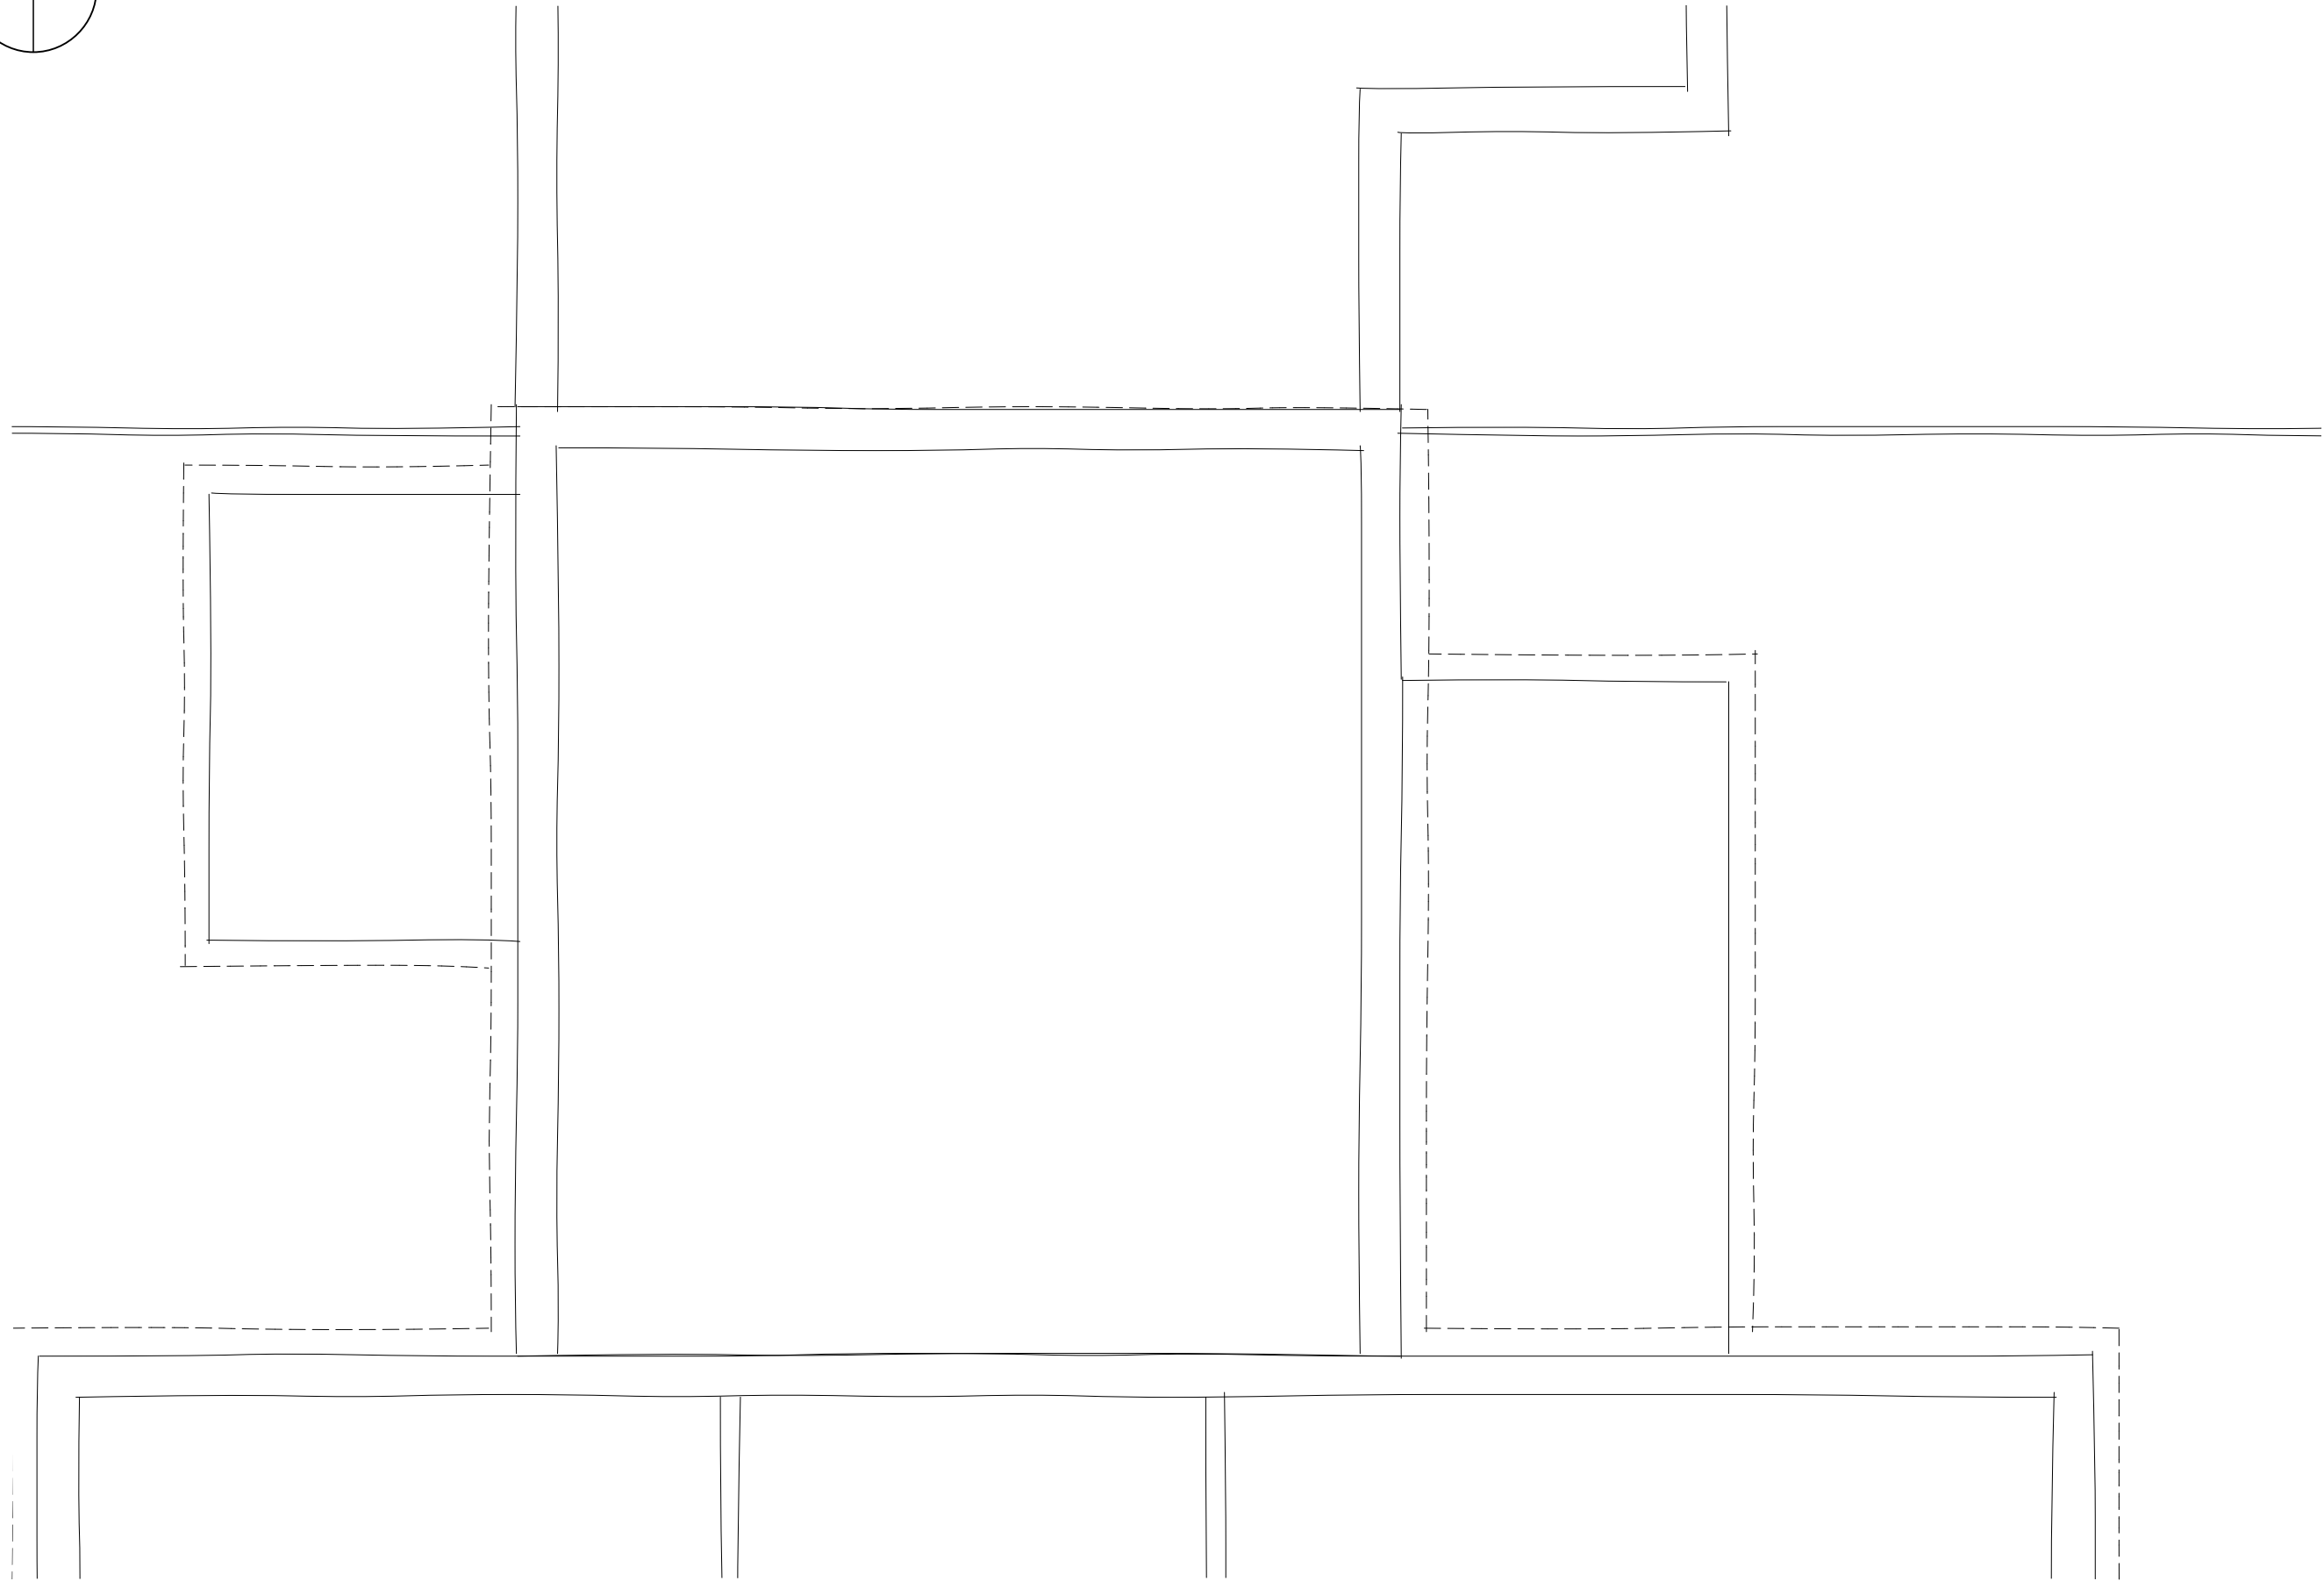

Project:

KENTMERE COTTAGE,
ROMSEY ROAD, WEST
WELLOW, ROMSEY,
SO51 6ED

Title:

EXISTING FIRST FLOOR
PLAN

Client:

MRS E SMITH

Date:

JANUARY 2024

Dwg No:

8286/E/202

Revision:

-

Scale:

SCALE
1:50 @ A3

Drawn:

EB

Checked:

PHB

Status:

EXISTING

THE
Genesis Design
STUDIO

CHARTERED ARCHITECTS

MEAD MILL MILL LANE ROMSEY
HAMPSHIRE SO51 8EQ

T : (01794) 519333
F : (01794) 519666
E : mail@thegenesistudiostudio.com