

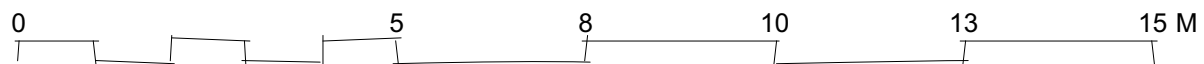
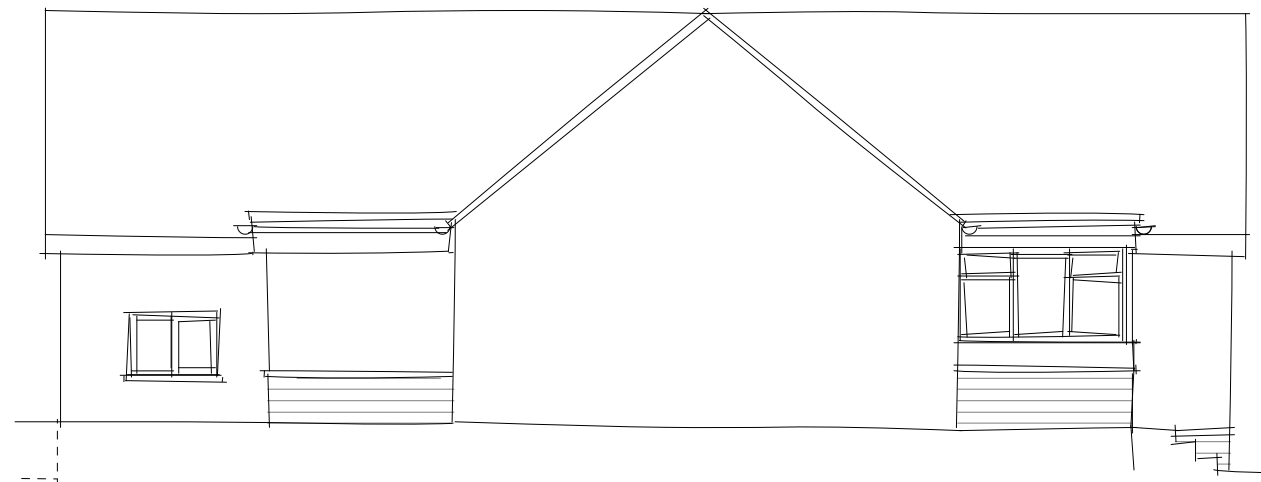


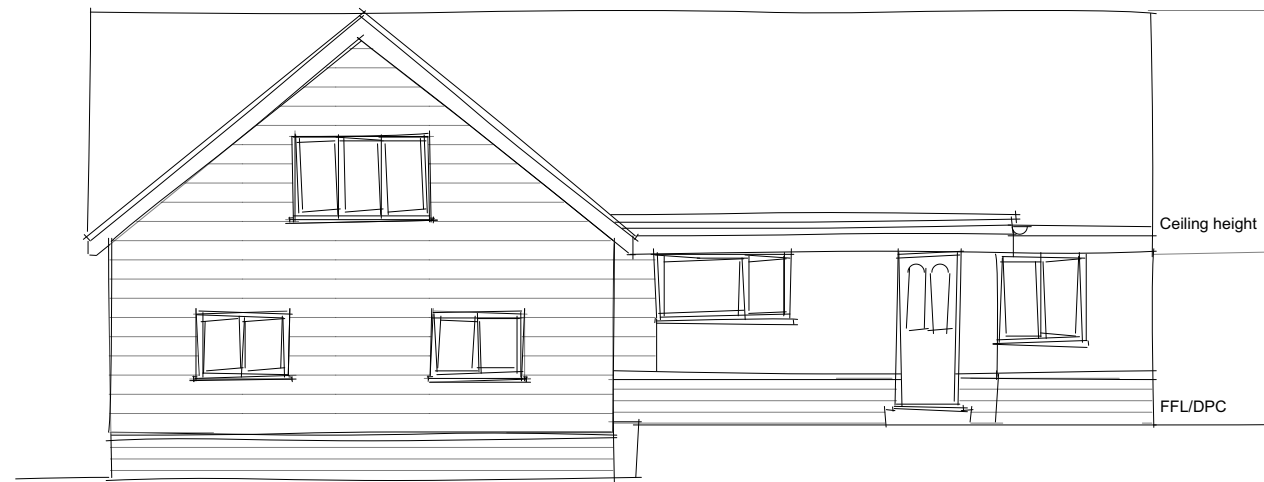

Revisions:

rev | date | drawn | comments

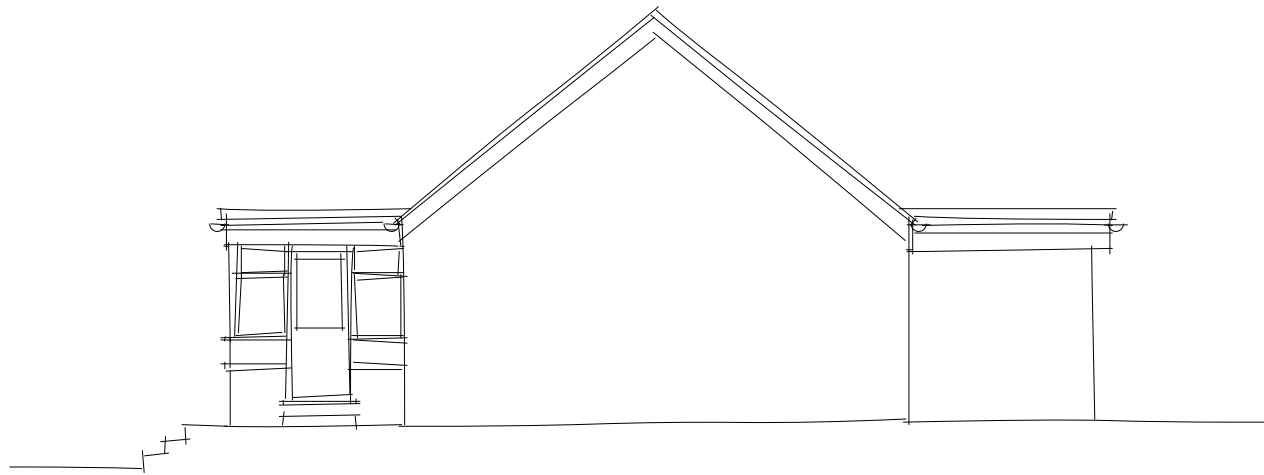

Project:
**KENTMERE COTTAGE,
ROMSEY ROAD, WEST
WELLOW, ROMSEY,
SO51 6ED**

Title:
EXISTING ELEVATIONS

Client:
MRS E SMITH

Date:
JANUARY 2024

Dwg No: 8286/E/301	Revision: -	Scale: SCALE 1:100 @ A3
Drawn: EB	Checked: PHB	Status: EXISTING

**THE
Genesis Design
STUDIO**

CHARTERED ARCHITECTS

MEAD MILL MILL LANE ROMSEY
HAMPSHIRE SO51 8EQ

T : (01794) 519333
F : (01794) 519666
E : mail@thegenesistudiostudio.com