
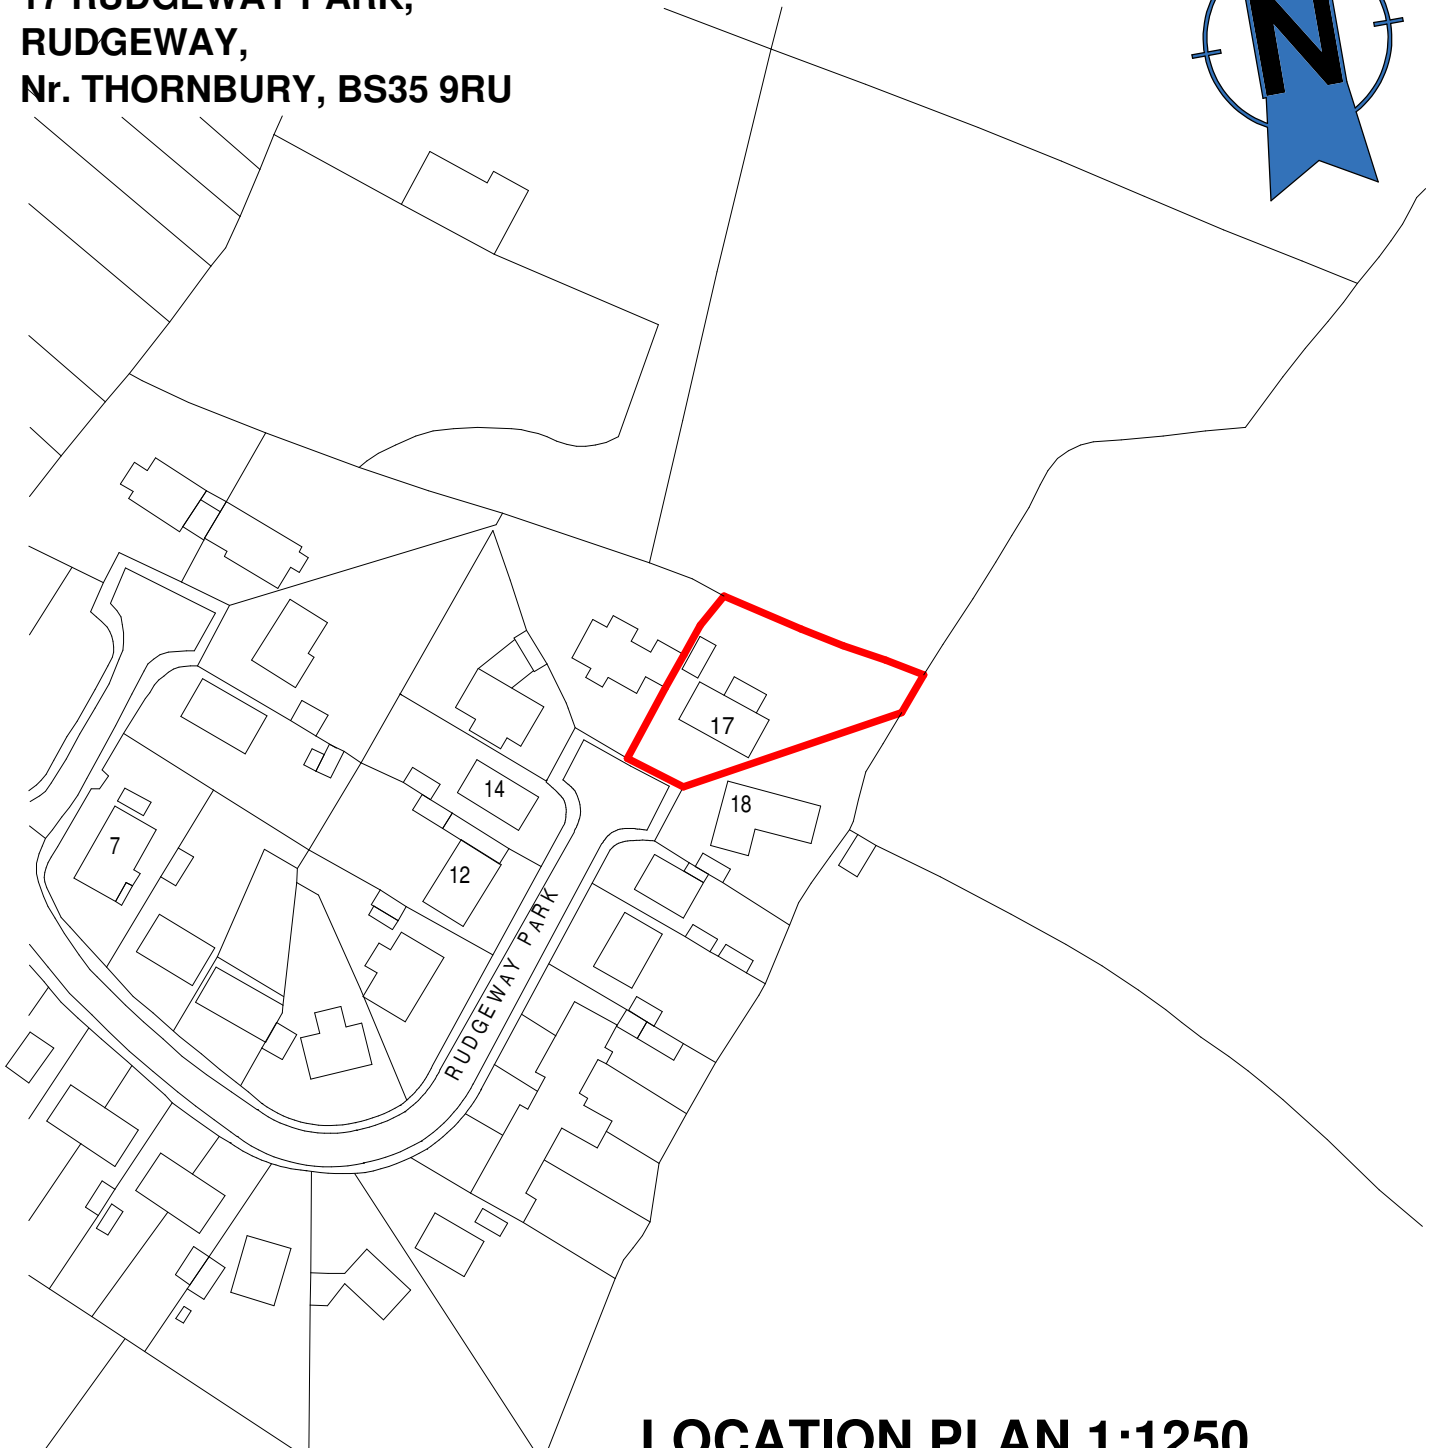


CLIENT:

Mr. & Mrs. M.JOHNSON

PROJECT:

17 RUDGEWAY PARK,
RUDGEWAY,
Nr. THORNBURY, BS35 9RU

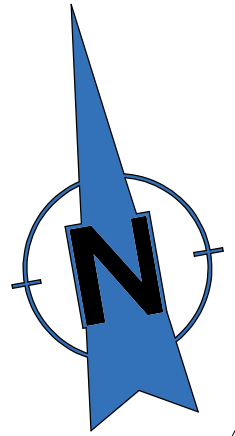

LOCATION PLAN 1:1250

SCALE 1:1250 @ A4

0 10 20 30 40 50m



R & J CONSULTANTS



ARCHITECTURE & DESIGN



R & J Consultants Ltd - - - - Mob: 07775 870051
Email: richardhopkins@rjconsultants.co.uk
Website: www.rjconsultants.co.uk