


© This drawing is confidential and is the property of the Company. It must not be disclosed, loaned or copies without written permission. Any discrepancies to be reported directly to architect. No work to be carried out on site without architect's instruction. Do not scale from this drawing.



1

High Street Elevation as Proposed

1:50

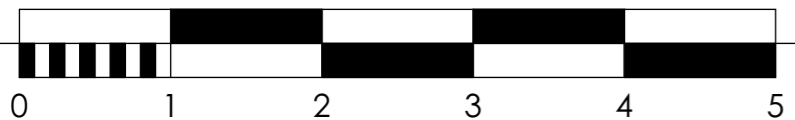

Client Paul Jobling	Project 52 High Street Cottenham CB24 8SA	Drawing Elevation as Proposed Drawing No. 801 A201	Revision	Date	Revision Date
				Scale 1:50 @ A3	