


20 KIRBY ROAD WALTON ON THE NAZE  
CO14 8QZ

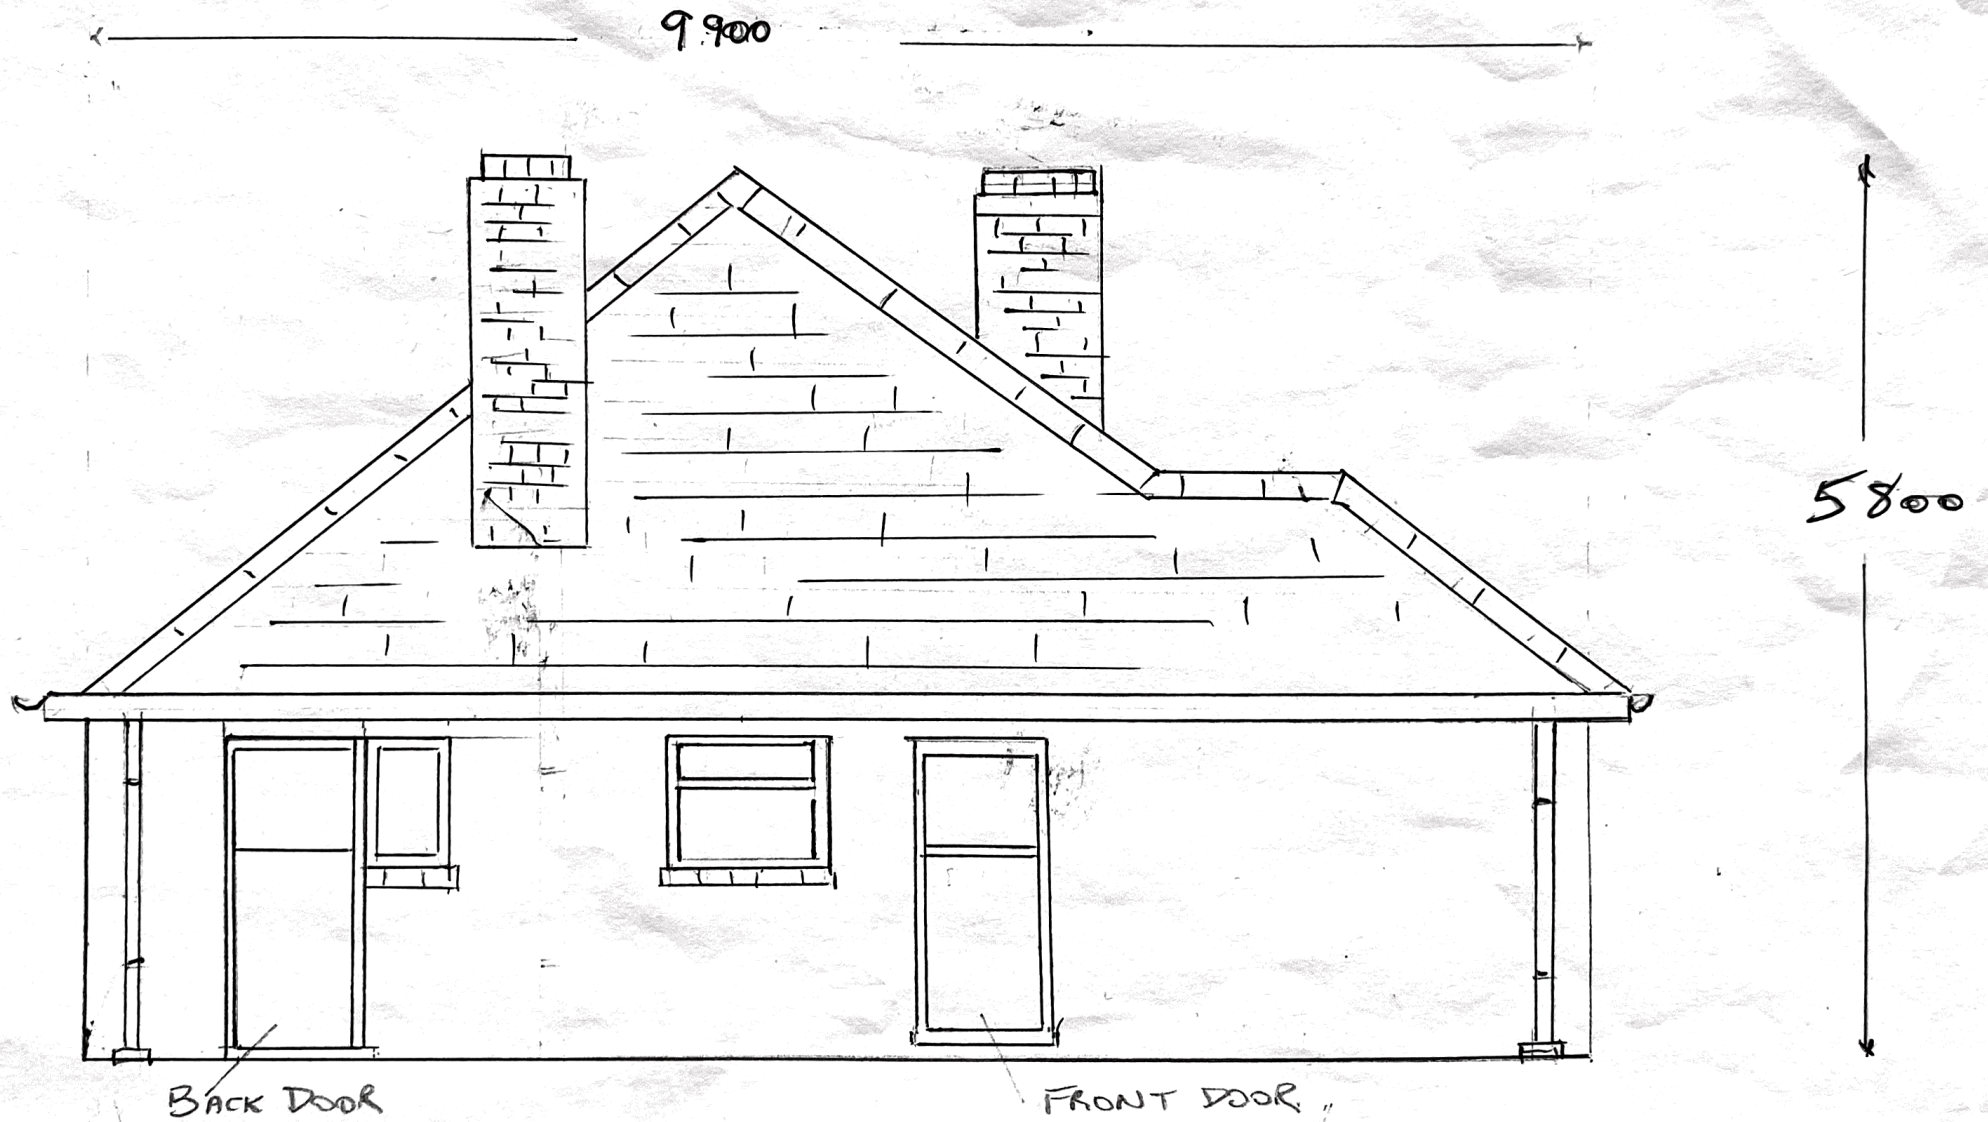

EXISTING SIDE ELEVATION

SCALE 1-50