


20 KIRBY ROAD WALTON ON THE NAZE

CD14 8QZ

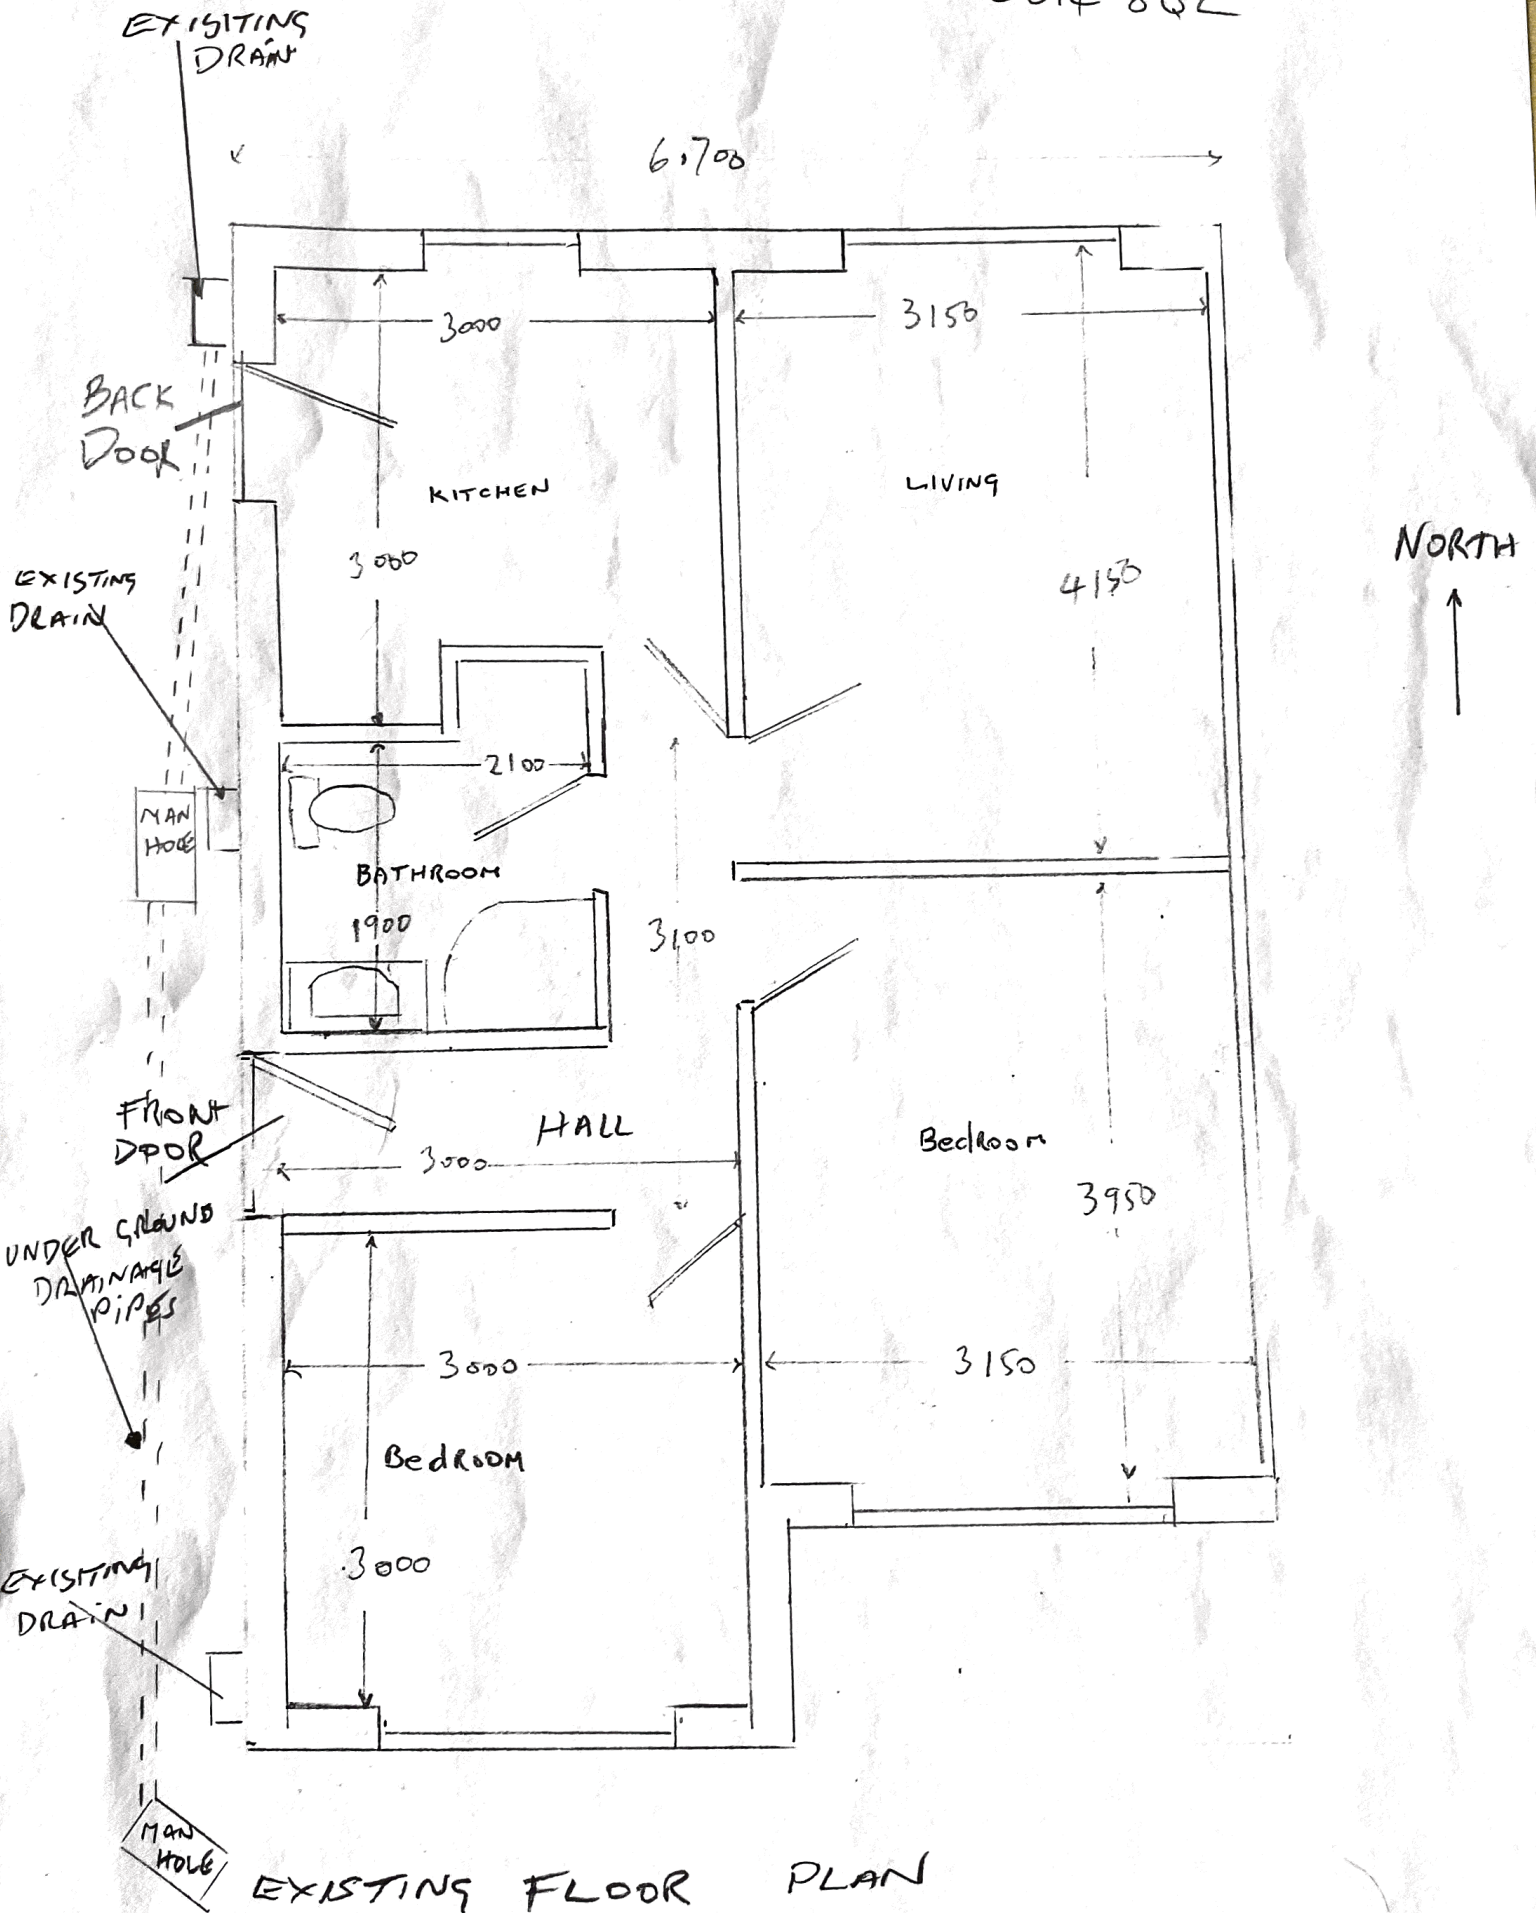

EXISTING FLOOR PLAN

SCALE 1-50