



**Notes**

This drawing may not be copied, reproduced for any reason whatsoever without written permission from DPS.  
 All dimensions should be checked on site. Any errors should be reported to DPS immediately.


N

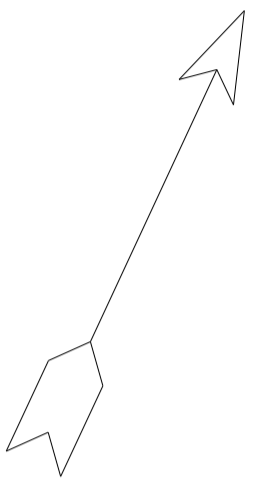

Scale 1:50 & 1:100

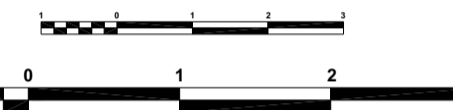

LOCATION PLAN 1:1250

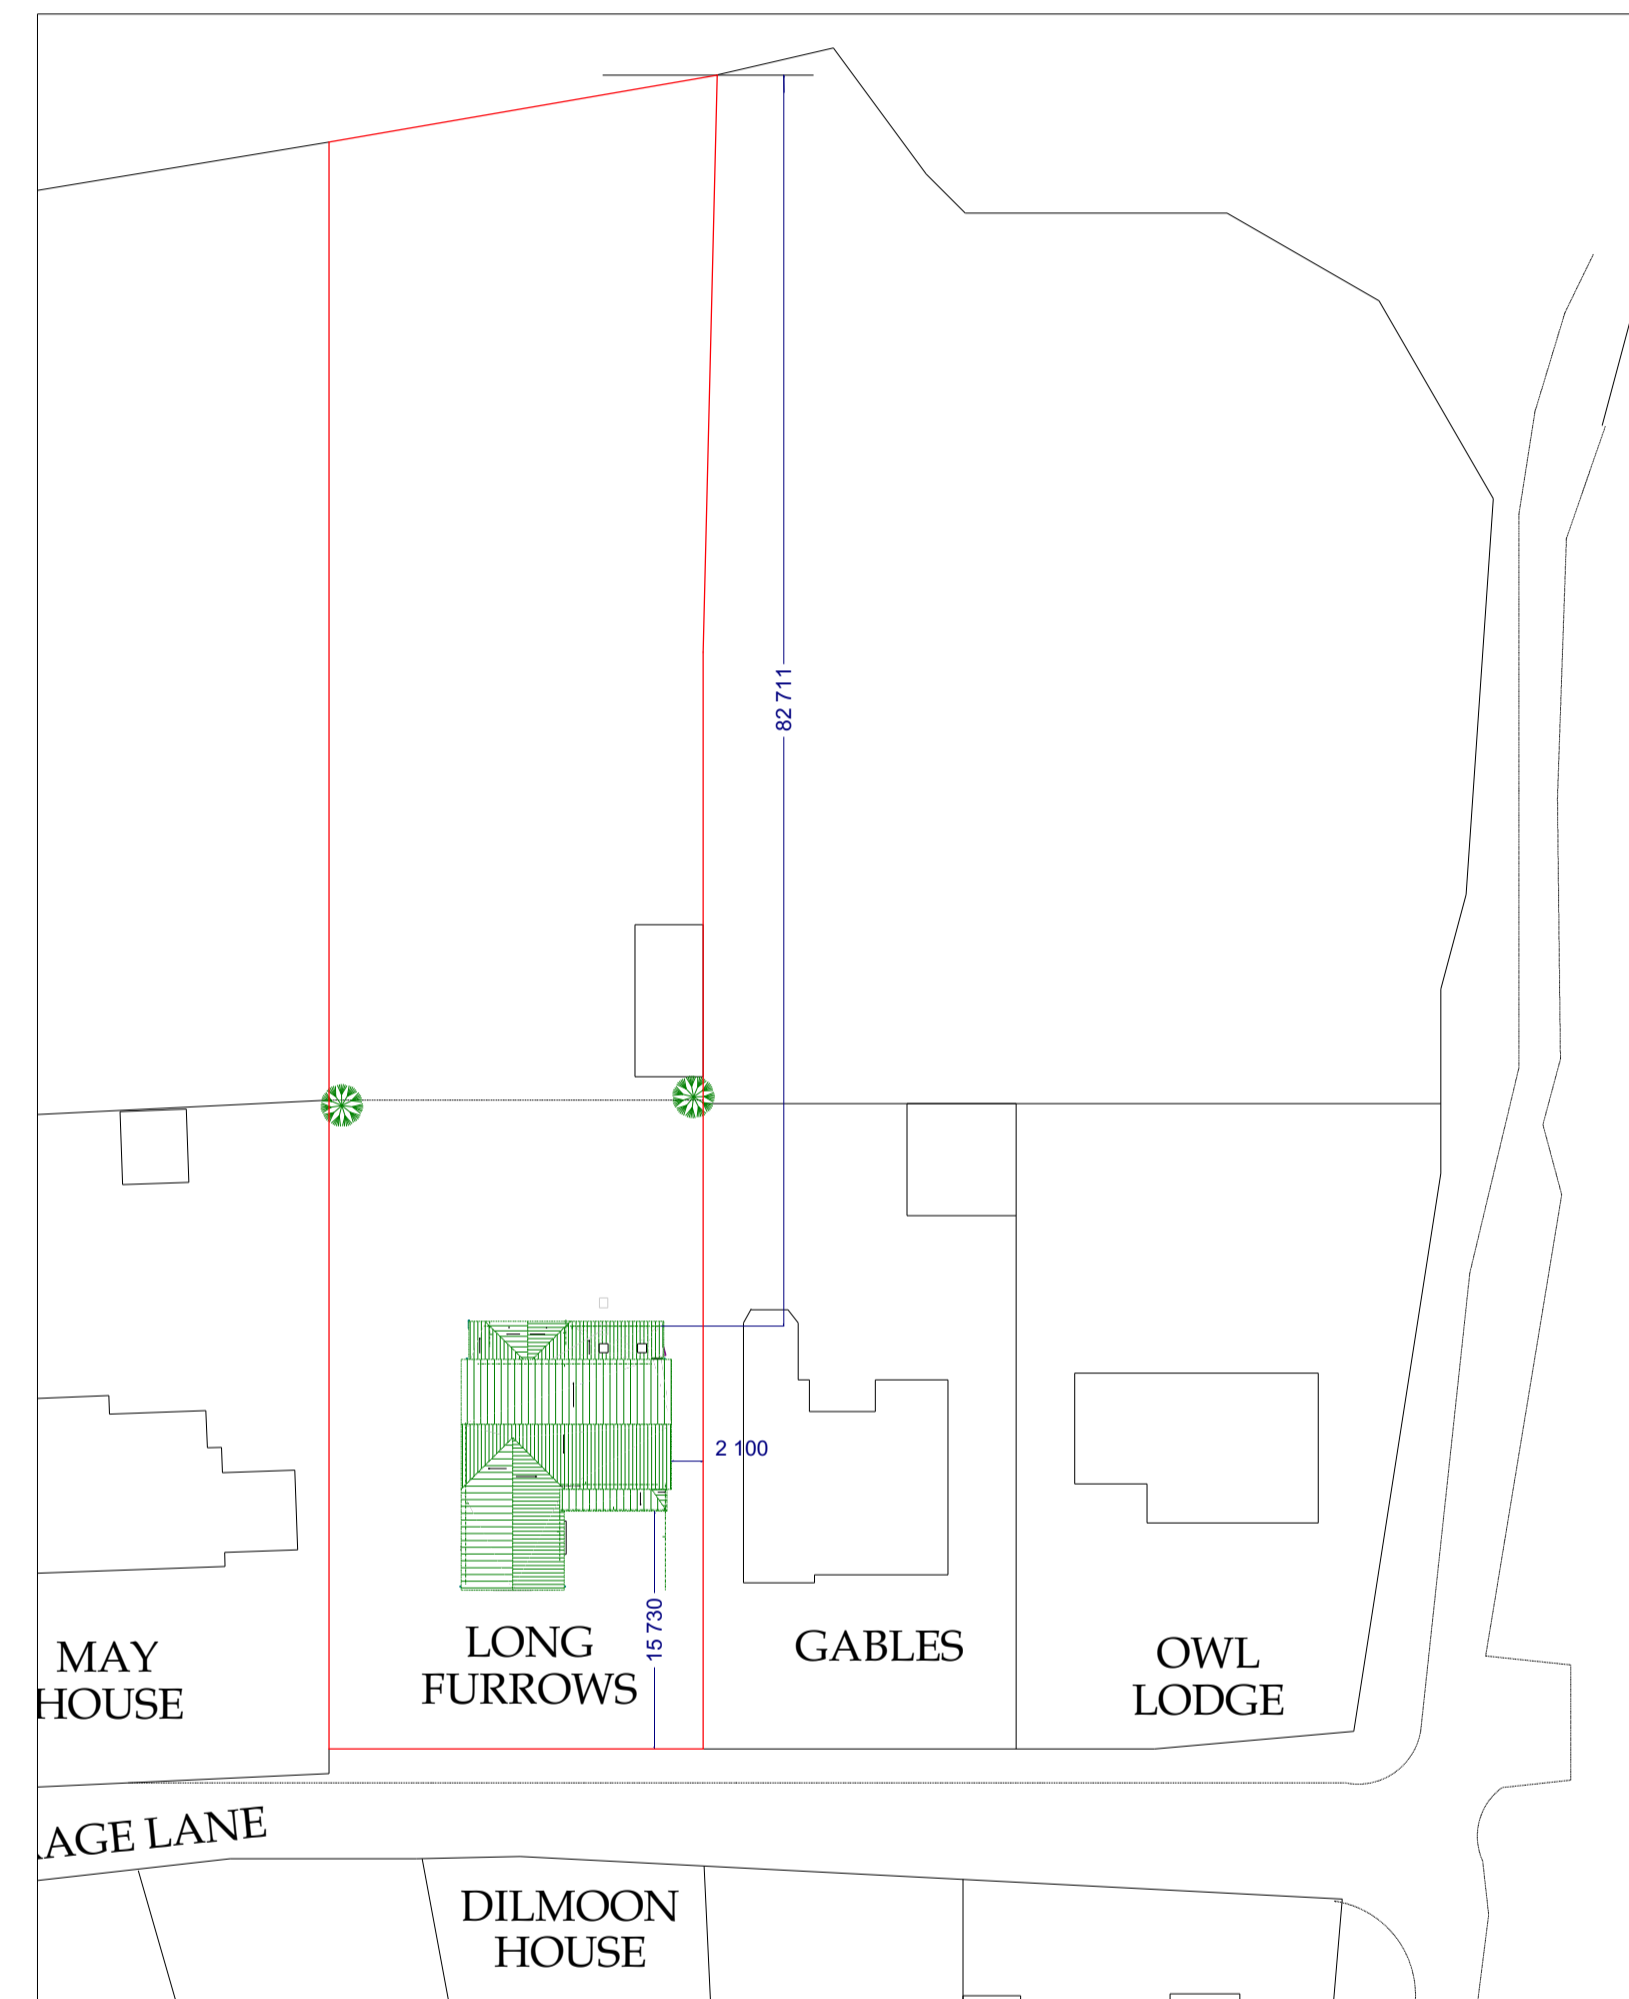

SITE AND POPOSED ROOF  
 PLAN 1:500

Process  
 Planning Permission



e-mail:-ian@dps-ltd.co.uk

Drawn By  
**Ian Gentry**

Client  
**Mr Ryan Carvey**

Address  
 Long Furrows,  
 Vicarage Lane,  
 Thorpe-le-socken,  
 Essex,CO16 0EH

Development  
 New pitched roof over  
 garage and porch

Drawing Title

Scale	Date
	March 2024
DWNG No	Rev
<b>RC/IG/00 3</b>	<b>B</b>