
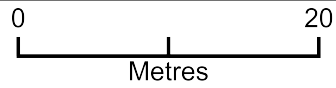


112 Rochford way

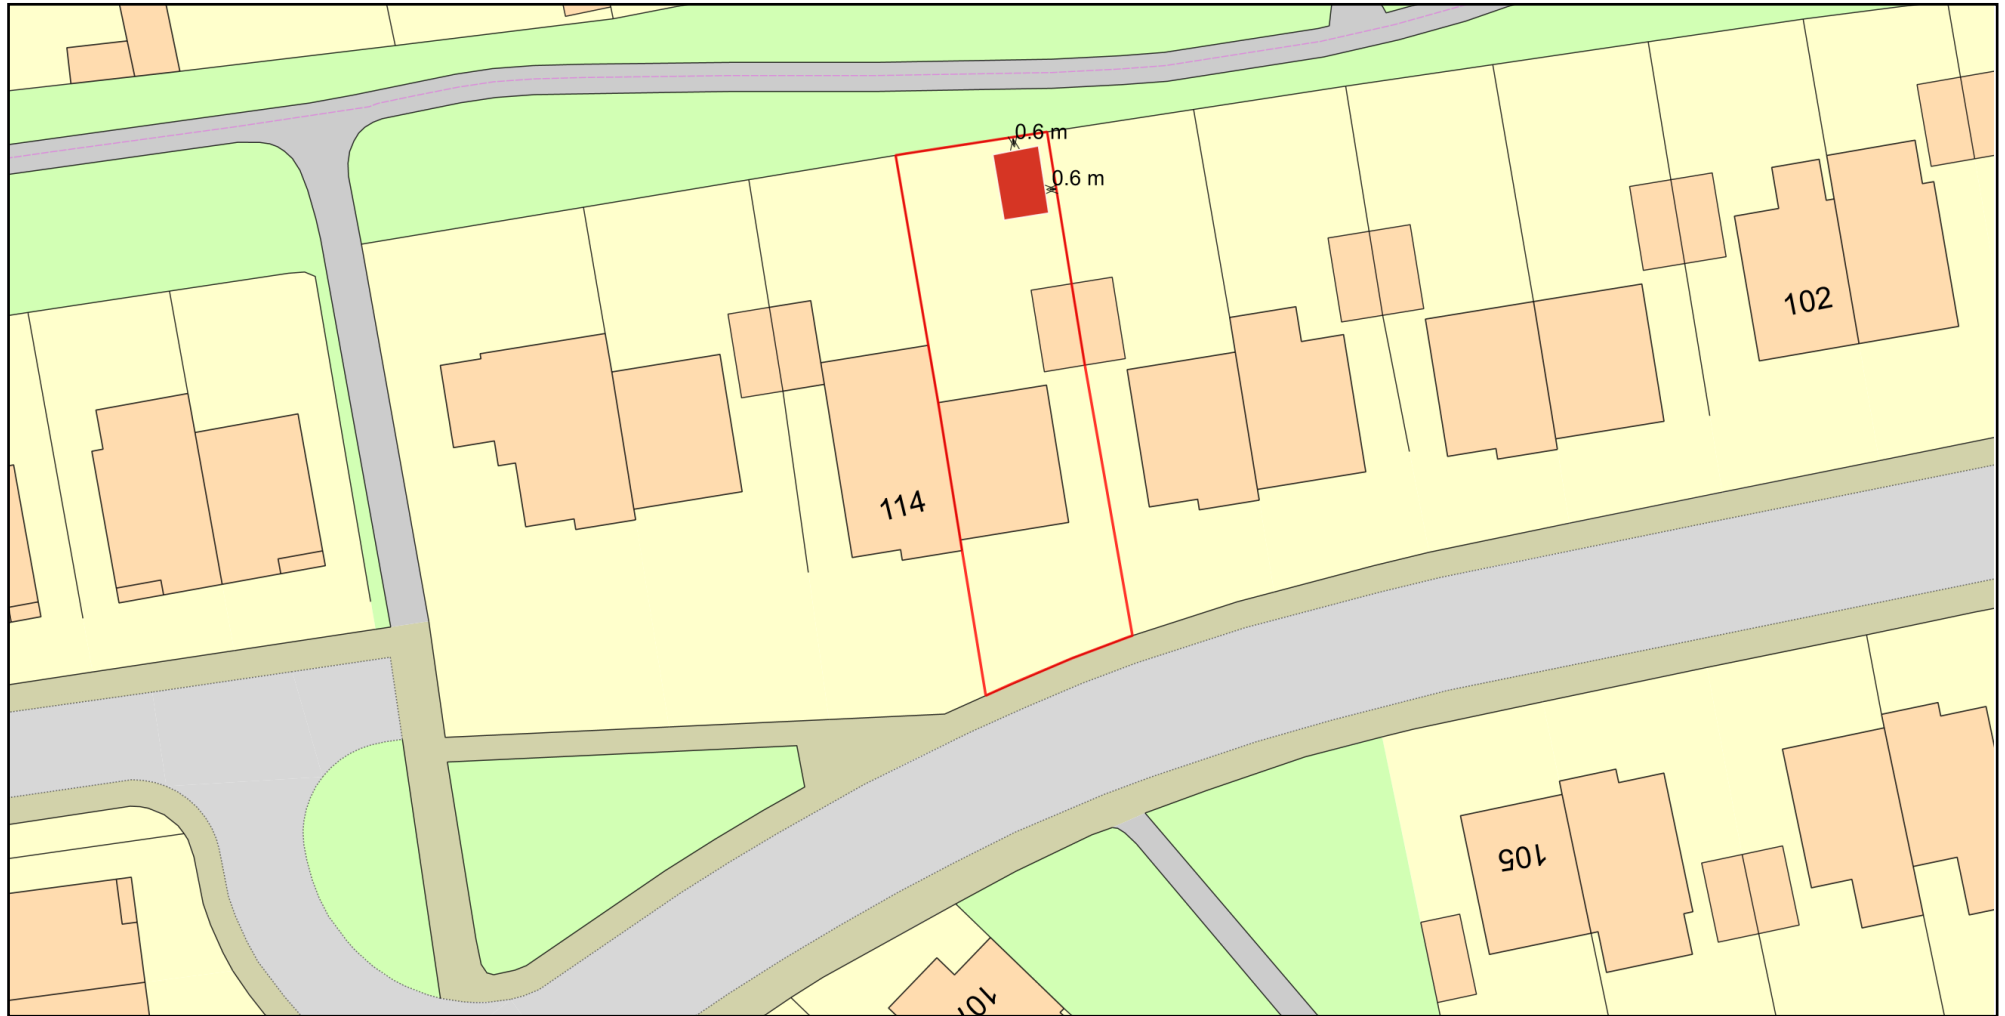

Plan Produced for: MrS Smith

Date Produced: 30 Mar 2024

Plan Reference Number: TQRQM24090093011717

Scale: 1:500 @ A4