



PROPOSED STORAGE + DISTRIBUTION BUILDINGS - TYE ROAD - ELMSTEAD MARKET
FOR FULLCIRCLE ENERGY LIMITED

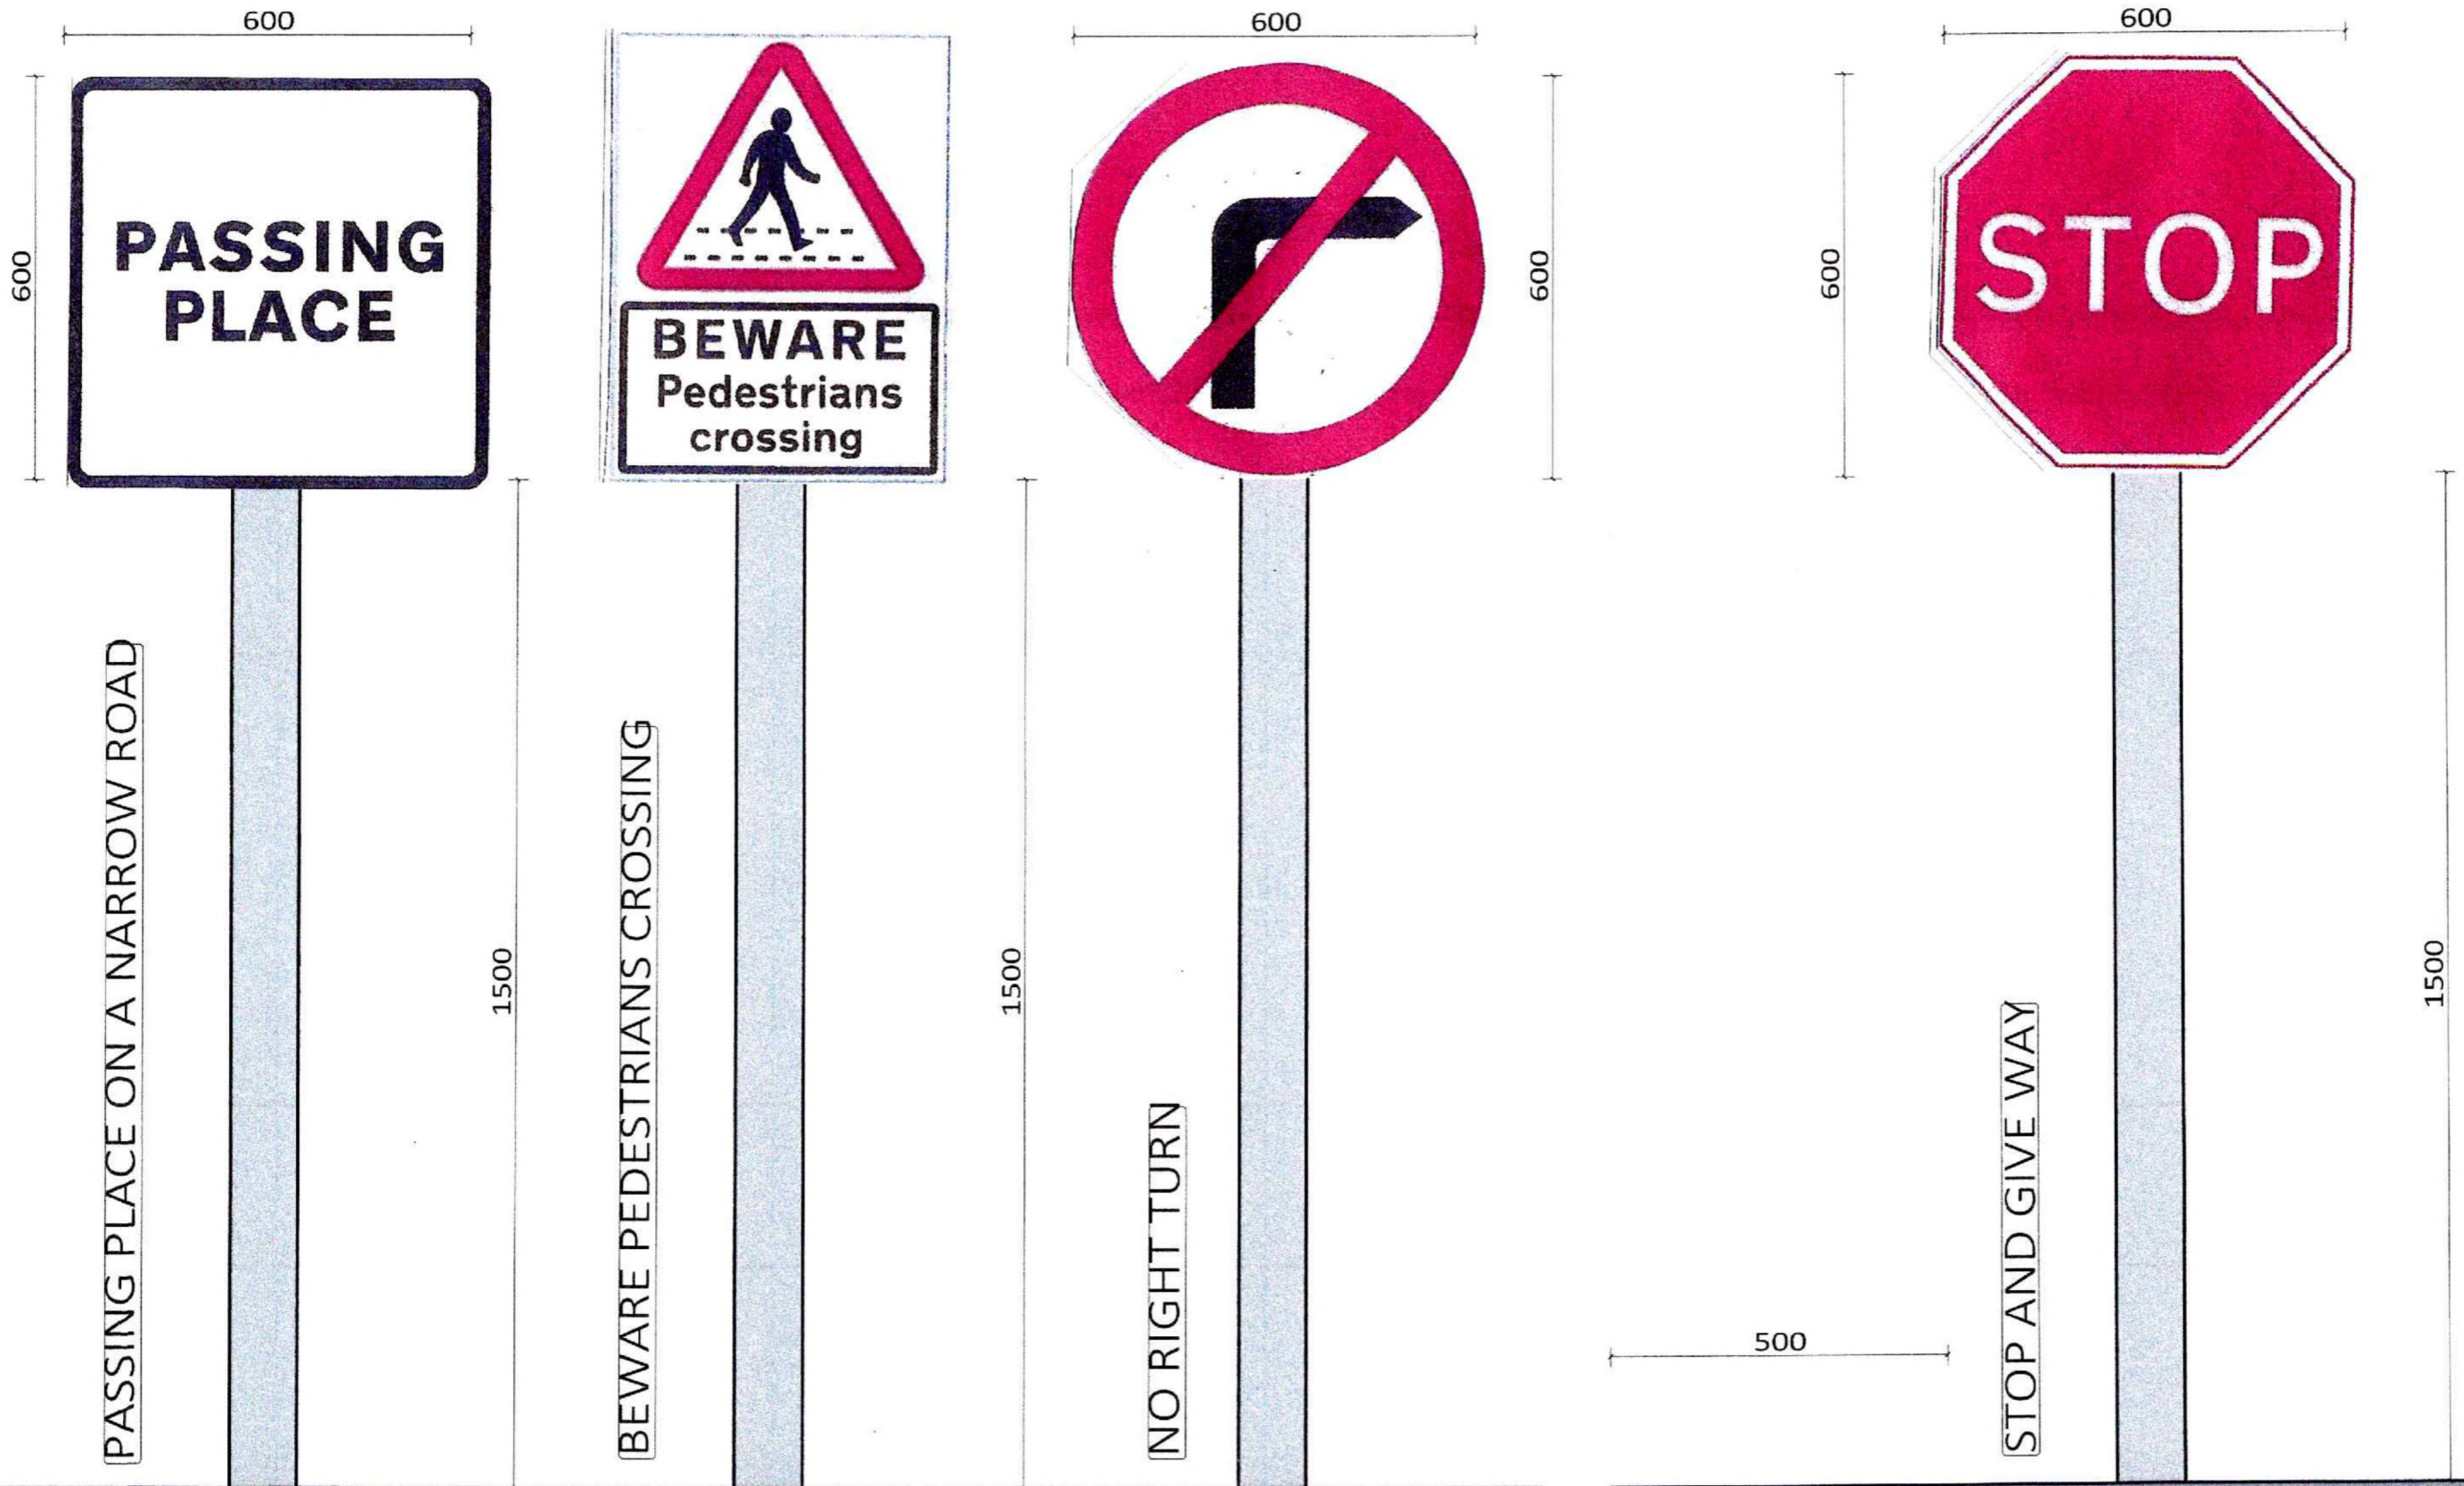

	THE JOHNSON DENNEHY PLANNING PARTNERSHIP 'Homeleigh', 26 Kitesnest Lane, Rodborough, Nr. Stroud, Gloucestershire GL5 3PQ Telephone: [REDACTED] E-Mail: [REDACTED]	PROJECT STORAGE + DISTRIBUTION BUILDINGS FULLCIRCLE ENERGY LTD TYE ROAD - ELMSTEAD MARKET COLCHESTER - ESSEX.	TITLE HIGHWAY SIGNAGE.	CLIENT FULLCIRCLE ENERGY LTD	Revisions <table border="1"> <thead> <tr> <th>DATE</th> <th>No.</th> </tr> </thead> <tbody> <tr><td> </td><td> </td></tr> <tr><td> </td><td> </td></tr> <tr><td> </td><td> </td></tr> <tr><td> </td><td> </td></tr> <tr><td> </td><td> </td></tr> <tr><td> </td><td> </td></tr> <tr><td> </td><td> </td></tr> </tbody> </table>	DATE	No.															SCALE H: 5 @ A1 I: 10 @ A3. DATE MARCH 2024. FILE No. H/2402. DRG No. 126. PJ.	
	DATE	No.																					
Trinity House, Knightstown, Valentia Island, Co Kerry, Ireland Telephone: [REDACTED] E-Mail: [REDACTED]	STORAGE + DISTRIBUTION BUILDINGS FULLCIRCLE ENERGY LTD TYE ROAD - ELMSTEAD MARKET COLCHESTER - ESSEX.	HIGHWAY SIGNAGE.	FULLCIRCLE ENERGY LTD	SCALE H: 5 @ A1 I: 10 @ A3. DATE MARCH 2024. FILE No. H/2402. DRG No. 126. PJ.																			
Trinity House, Knightstown, Valentia Island, Co Kerry, Ireland Telephone: [REDACTED] E-Mail: [REDACTED]	STORAGE + DISTRIBUTION BUILDINGS FULLCIRCLE ENERGY LTD TYE ROAD - ELMSTEAD MARKET COLCHESTER - ESSEX.	HIGHWAY SIGNAGE.	FULLCIRCLE ENERGY LTD	SCALE H: 5 @ A1 I: 10 @ A3. DATE MARCH 2024. FILE No. H/2402. DRG No. 126. PJ.																			