


**PROPOSED STORAGE + DISTRIBUTION BUILDINGS - TYE ROAD - ELMSTEAD MARKET
FOR FULLCIRCLE ENERGY LIMITED**



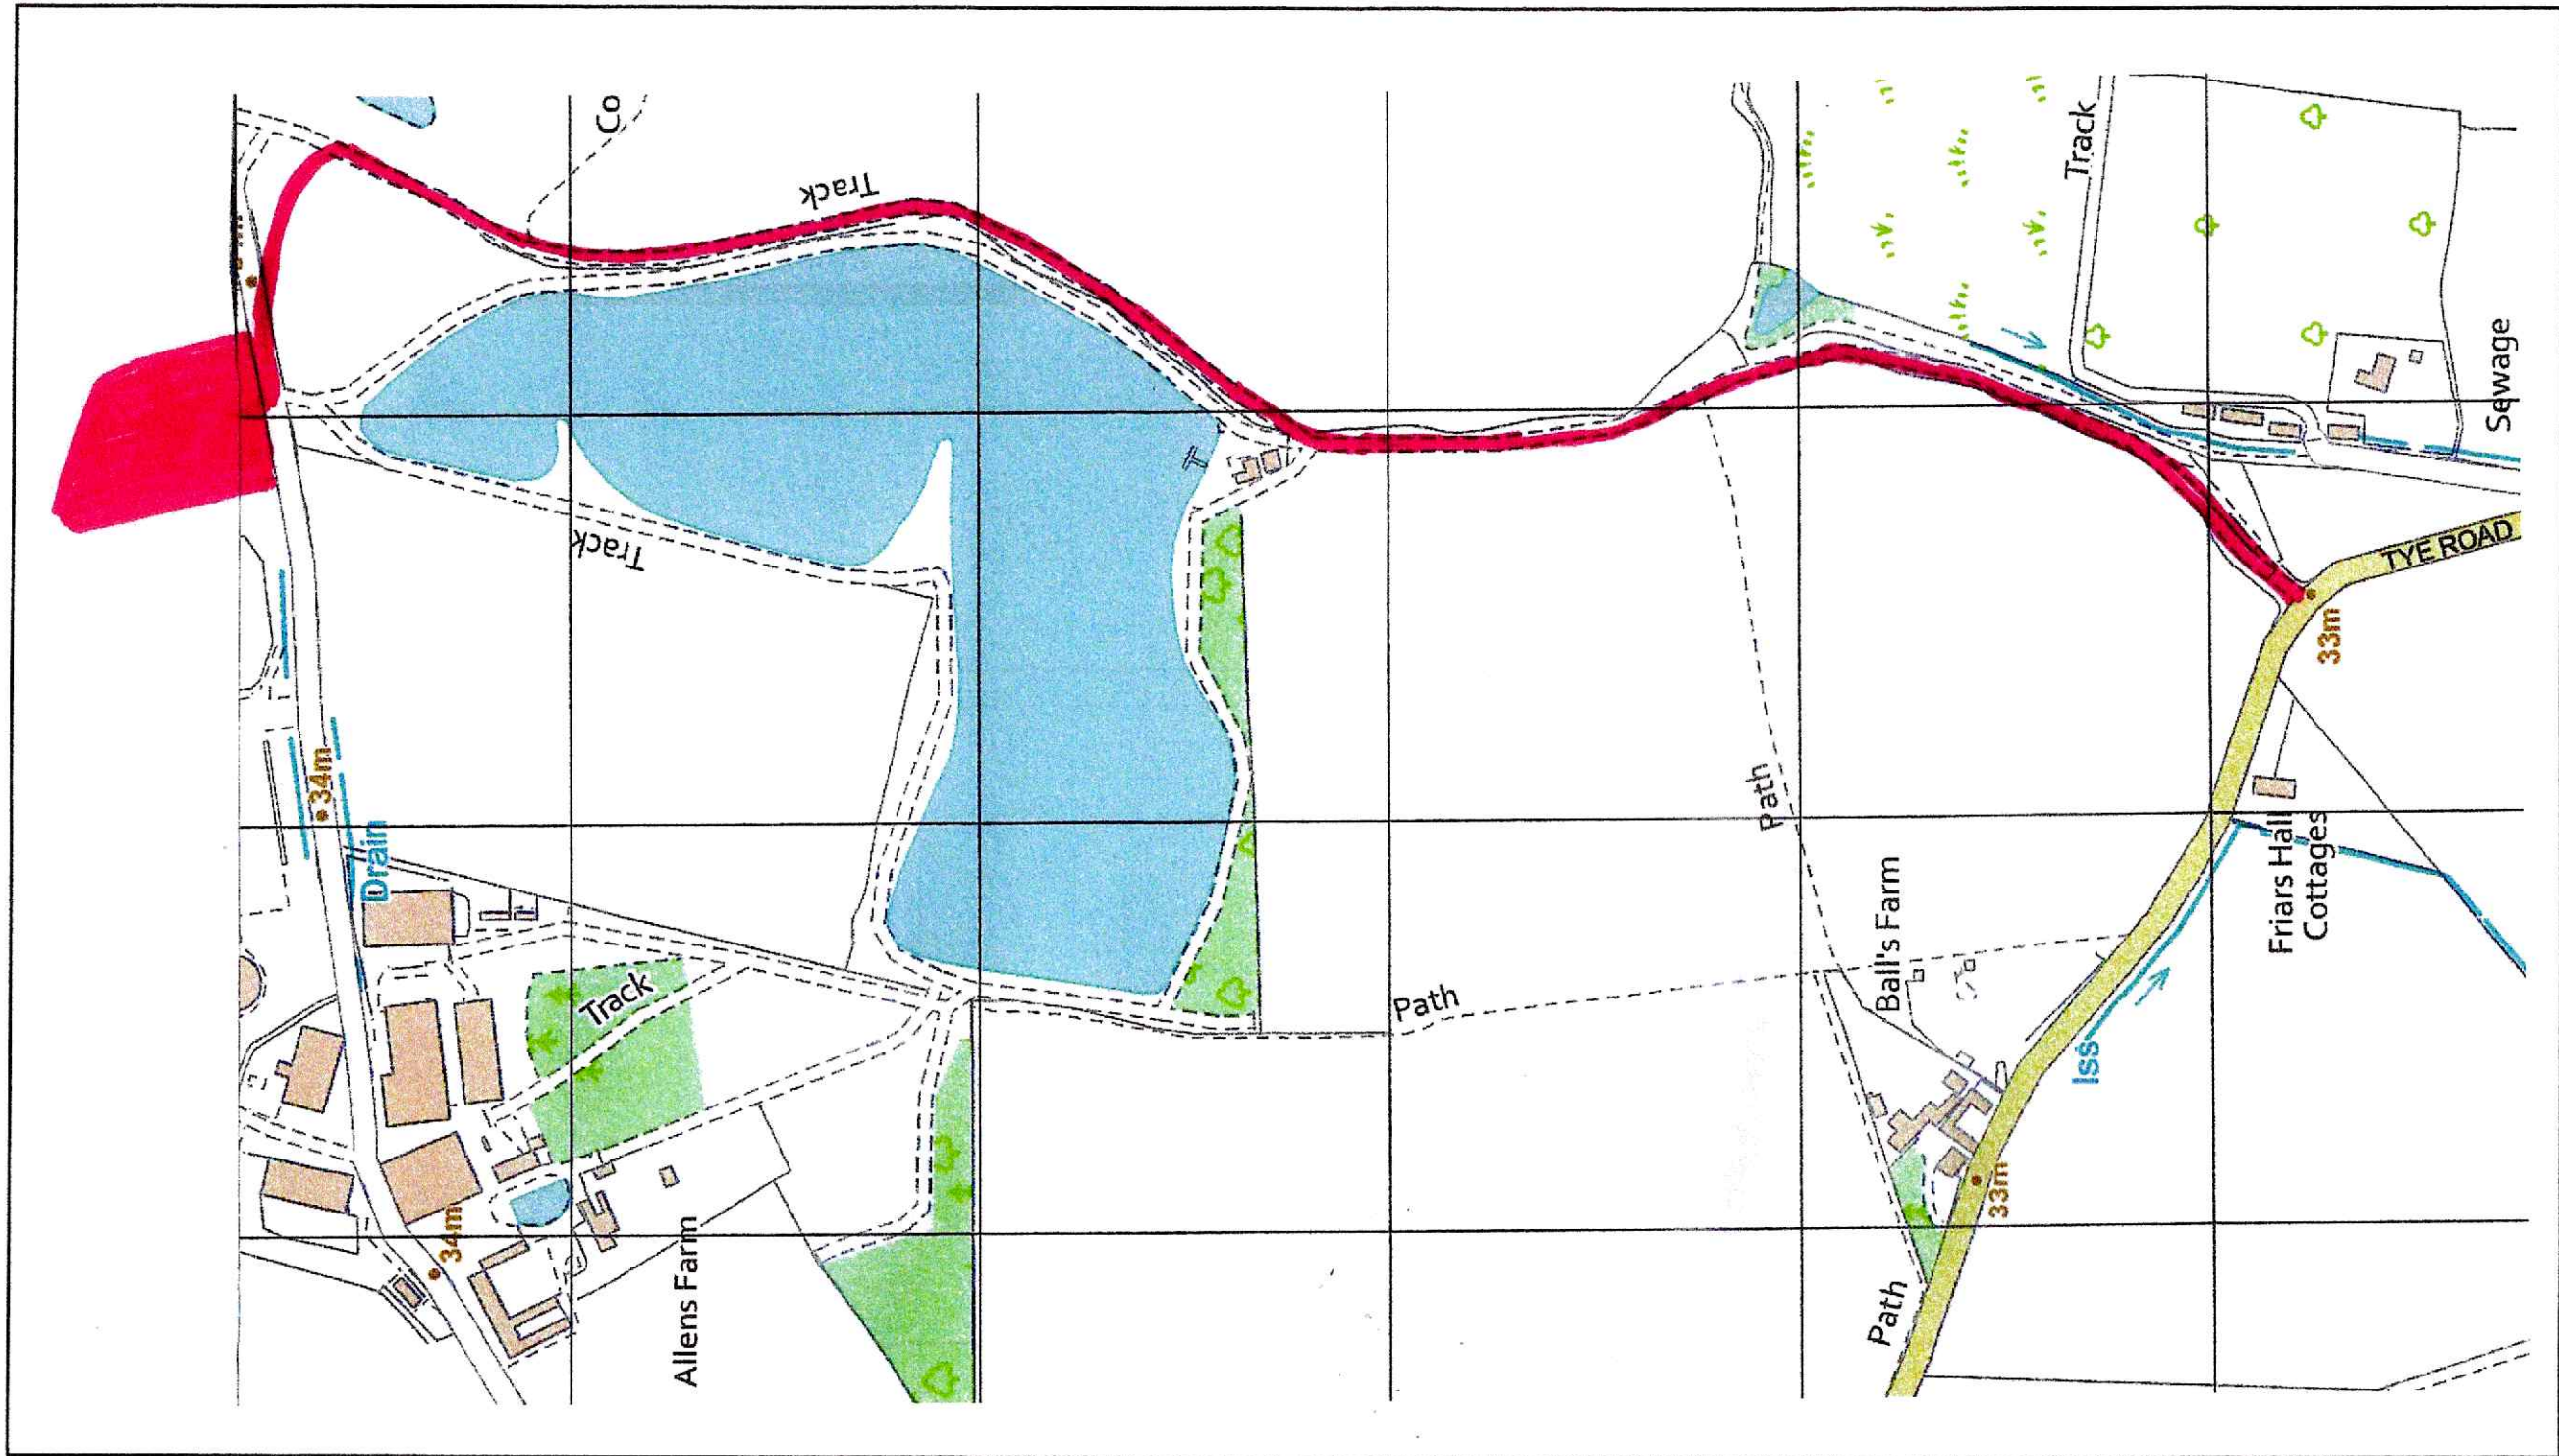

0m 1cm = 50m 250m
Scale 1:5000

LOCATION PLAN



FULLCIRCLE ENERGY LTD

	<p>THE JOHNSON DENNEHY PLANNING PARTNERSHIP</p> <p>'Homeleigh', 26 Kitesnest Lane, Rodborough, Nr. Stroud, Gloucestershire GL5 3PQ Telephone: 00 44 1453 765712 E-Mail: knightstown8@gmail.com</p>	<p>PROJECT</p> <p>STORAGE + DISTRIBUTION BUILDINGS FULLCIRCLE ENERGY LTD TYE ROAD - ELMSTEAD MARKET COLCHESTER - ESSEX.</p>	<p>TITLE</p> <p>LOCATION PLAN.</p>	<p>CLIENT</p> <p>FULLCIRCLE ENERGY LTD</p>	<p>Revisions</p> <table border="1"> <thead> <tr> <th>DATE</th> <th>No.</th> </tr> </thead> <tbody> <tr><td> </td><td> </td></tr> <tr><td> </td><td> </td></tr> <tr><td> </td><td> </td></tr> <tr><td> </td><td> </td></tr> <tr><td> </td><td> </td></tr> <tr><td> </td><td> </td></tr> <tr><td> </td><td> </td></tr> <tr><td> </td><td> </td></tr> <tr><td> </td><td> </td></tr> </tbody> </table>	DATE	No.																			<p>SCALE 1 : 5000.</p> <p>DATE MARCH 2024.</p> <p>FILE No. H/2402.</p> <p>DRG No. 120. PJ.</p>	
	DATE	No.																									
<p>Trinity House, Knightstown, Valentia Island, Co Kerry, Ireland Telephone: 00 353 66 9476278 E-Mail: knightstown8@gmail.com</p>																											