
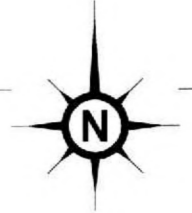


# PROPOSED STORAGE + DISTRIBUTION BUILDINGS - TYE ROAD - ELMSTEAD MARKET FOR FULLCIRCLE ENERGY LIMITED

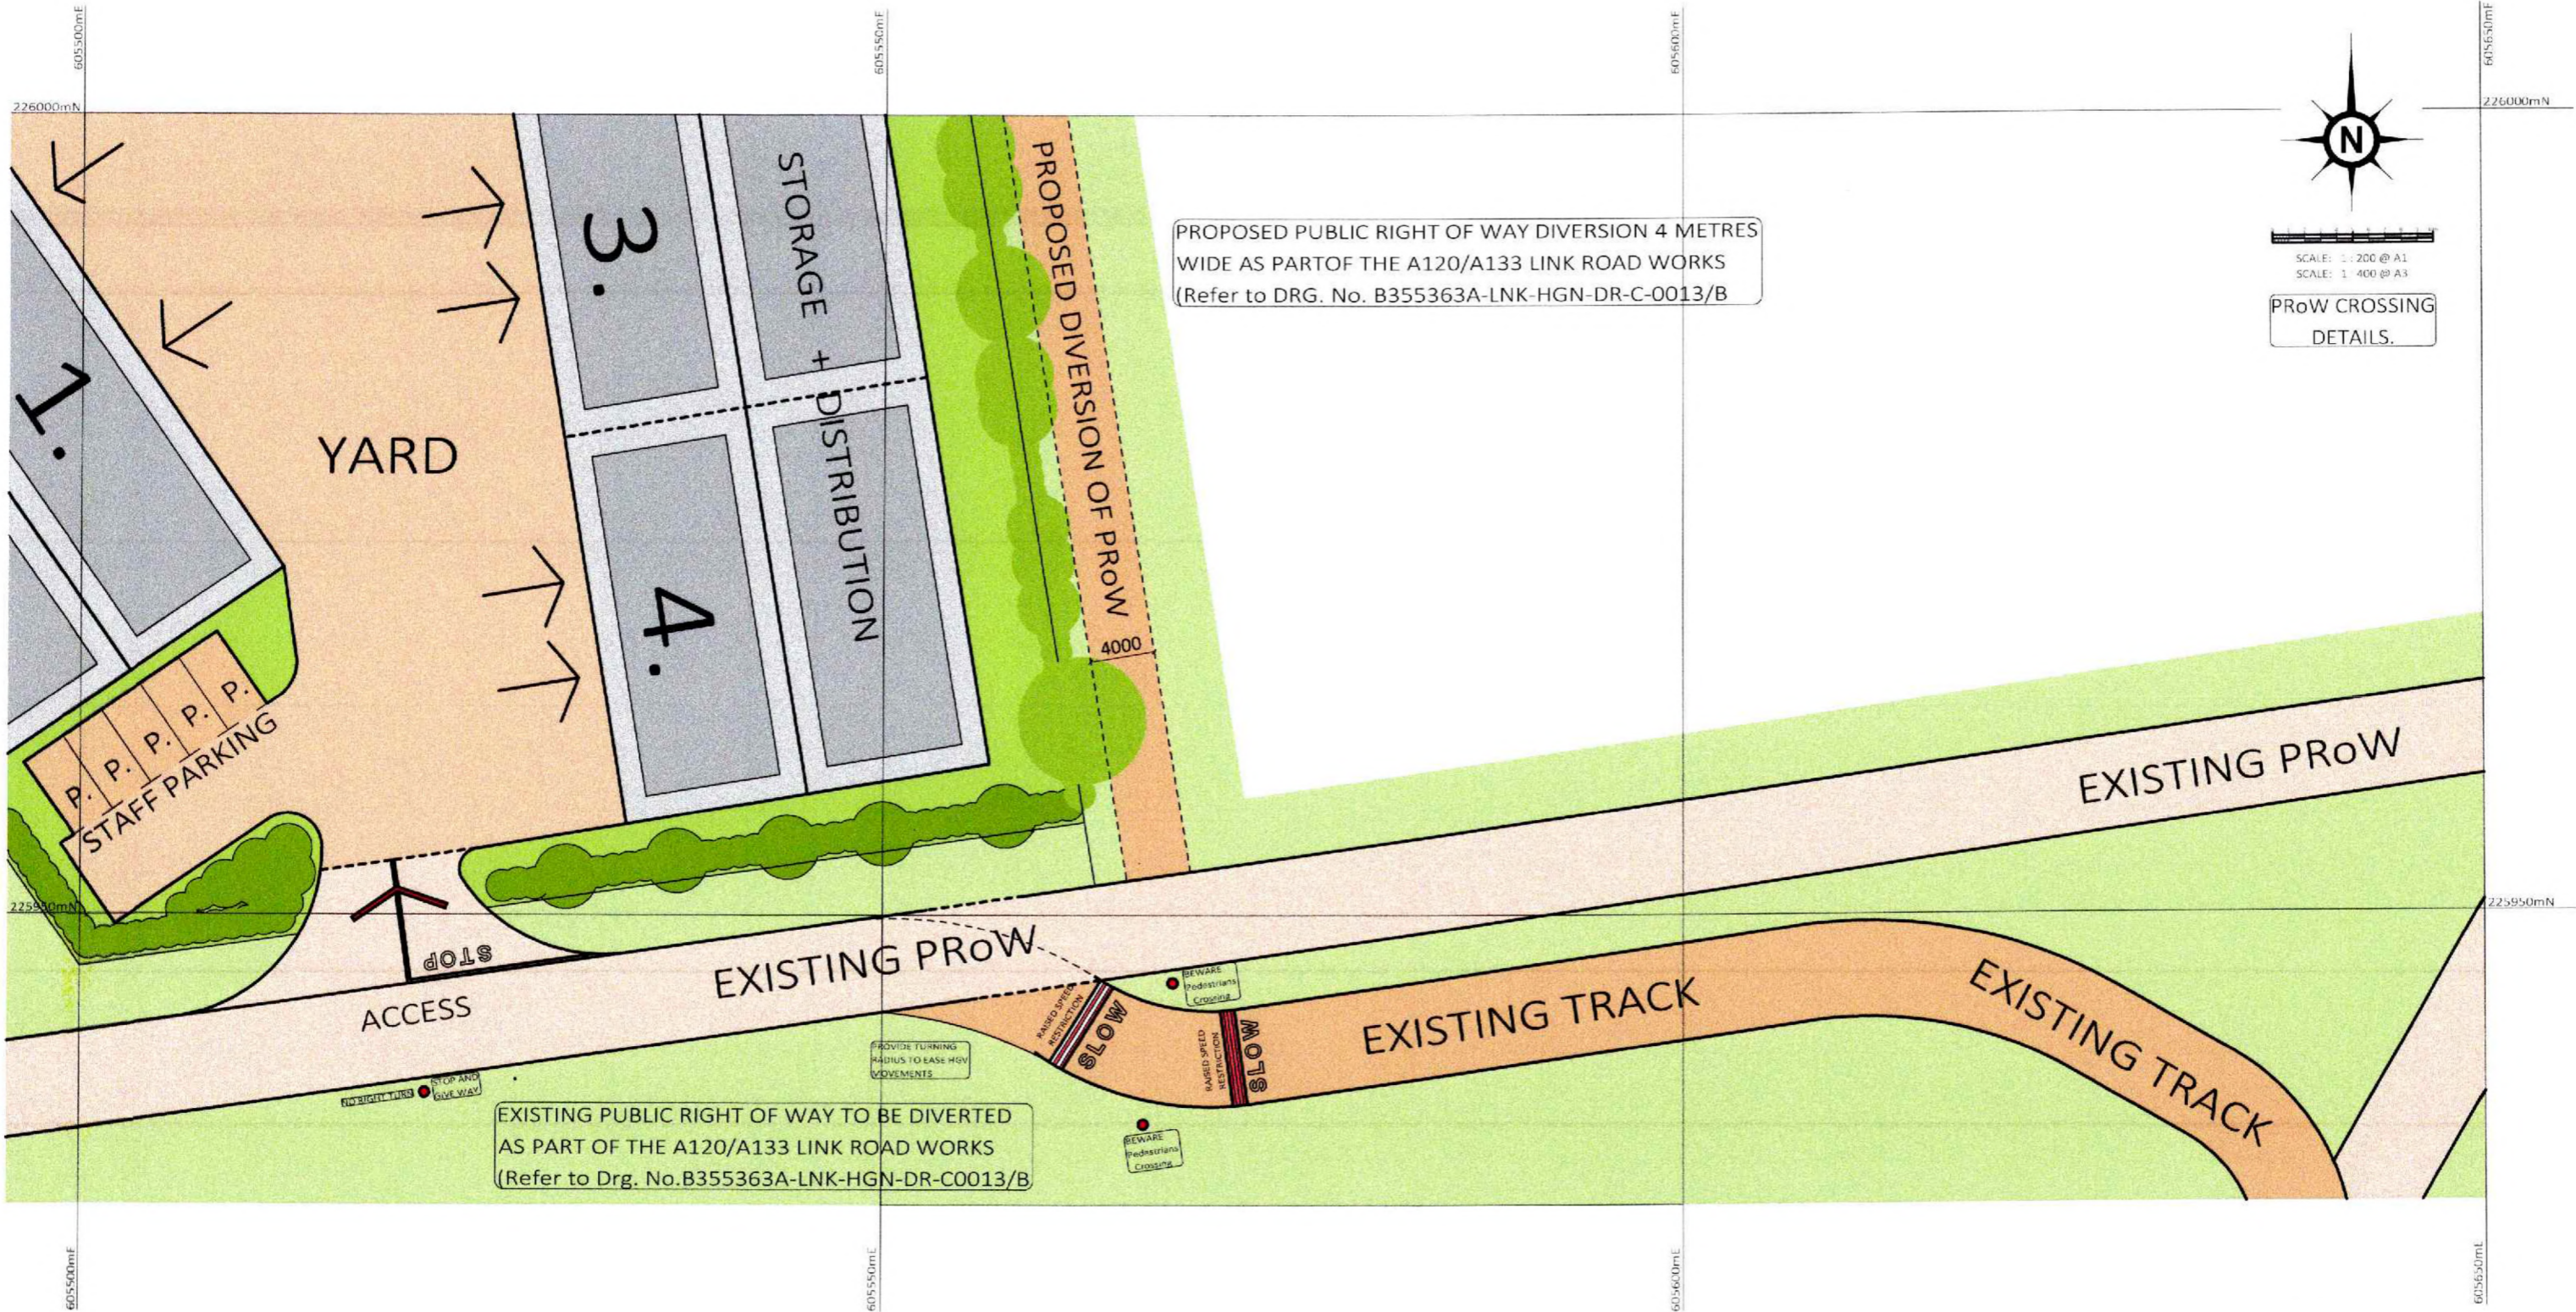

SCALE: 1:200 @ A1  
SCALE: 1:400 @ A3

PROW CROSSING  
DETAILS.

**FULLCIRCLE  
ENERGY LTD**

	<p style="text-align: center;"><b>THE JOHNSON DENNEHY PLANNING PARTNERSHIP</b></p> <p>'Homeleigh', 26 Kitesnest Lane, Rodborough, Nr. Stroud, Gloucestershire GL5 3PQ Telephone: [REDACTED] E-Mail: [REDACTED]</p>	<p><b>PROJECT</b></p> <p>STORAGE + DISTRIBUTION BUILDINGS FULLCIRCLE ENERGY LTD TYE ROAD - ELMSTEAD MARKET COLCHESTER - ESSEX.</p>	<p><b>TITLE</b></p> <p>PROW CROSSING DETAILS.</p>	<p><b>CLIENT</b></p> <div style="border: 1px solid black; padding: 5px; text-align: center; font-weight: bold;">             FULLCIRCLE ENERGY LTD         </div>	<p style="text-align: center;"><b>Revisions</b></p> <table border="1" style="width: 100%; border-collapse: collapse;"> <thead> <tr> <th style="text-align: left;">DATE</th> <th style="text-align: left;">No.</th> </tr> </thead> <tbody> <tr><td> </td><td> </td></tr> <tr><td> </td><td> </td></tr> <tr><td> </td><td> </td></tr> <tr><td> </td><td> </td></tr> <tr><td> </td><td> </td></tr> <tr><td> </td><td> </td></tr> <tr><td> </td><td> </td></tr> </tbody> </table>	DATE	No.															<p>SCALE: 1:200 @ A1 1:400 @ A3</p> <p>DATE: MARCH 2024.</p> <p>FILE No. H/2402.</p> <p>DRG No. 127. PJ.</p>	
	DATE	No.																					
<p>Trinity House, Knightstown, Valentia Island, Co Kerry, Ireland Telephone: [REDACTED] E-Mail: [REDACTED]</p>																							