


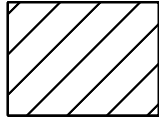


8 EAST TERRACE: PROPOSED OUTLINE PLAN
SCALE: 1:200@A3

LEGEND

-  EXISTING PROPERTY TO BE RETAINED
-  PROPOSED BUILDING WORKS OUTLINE
-  EXISTING STRUCTURE TO BE DEMOLISHED

SCALE: 1:200 (meters)

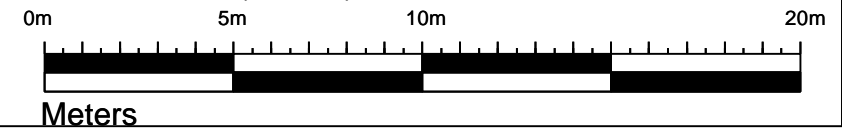

REV:	DATE:	DESCRIPTION:
00	02.02.2023	LOCATION AND BLOCK PLAN PRODUCED

PROJECT NAME: LOFT CONVERSION	
PROJECT NUMBER: 9000_0040	
ADDRESS: 8 EAST TERRACE WALTON ON NAZE ESSEX CO14 8PX	
DRAWING NAME: PROPOSED OUTLINE PLAN	
PURPOSE: PLANNING APPLICATION	
DRAWING NUMBER: 0040-A-002	REVISION STATUS: 00
SCALE: AS SHOWN	STATUS: FOR SUBMISSION
DATE: 10.03.2024	DRAWN: B.ANN
	ISSUED: B.ANN

BEVERLEY ANN DESIGN LTD
PLANNING & ARCHITECTURAL DESIGN
RESIDENTIAL COMMERCIAL INDUSTRIAL
20-22 WENLOCK ROAD, LONDON, N1 7GU
EMAIL: [REDACTED]
PHONE: [REDACTED]