


GENERAL NOTES:
 1. THE DRAWING IS INTENDED FOR THE LOCAL AUTHORITY TO HELP ILLUSTRATE COMPLIANCE TO THE BUILDINGS REGS. SHOULD THE CONTRACTOR FOLLOW THE DRAWINGS THEY ARE TO TAKE RESPONSIBILITY FOR THE CONSTRUCTION OF THE BUILDING INCLUDING COMPLIANCE TO THE REGS, FINAL DETAILS, APPEARANCE AND LOCATION OF ANY STRUCTURAL ELEMENTS
 2. DRAWINGS TO BE READ IN CONJUNCTION WITH APPROVED PLANNING DRAWINGS AND APPROVED STRUCTURAL CALCULATIONS. NO WORK IS TO COMMENCE ON SITE UNTIL ALL PLANNING CONDITIONS ARE APPROVED.
 3. CONTRACTOR TO CONFIRM ALL ON SITE DIMENSIONS AND LEVELS PRIOR TO MANUFACTURE /INSTALLATION.
 4. THIS DRAWING MUST NOT BE SCALED, WORK TO DIMENSIONS ONLY.
 5. ANY CONSTRUCTION/MANUFACTURE DRAWINGS IN THIS DOCUMENT ARE INDICATIVE. IT IS THE RESPONSIBILITY OF THE CONTRACTOR TO ENSURE THEY ARE FIT FOR PURPOSE, AND MAKE AMENDMENTS WHERE NECESSARY.
 6. THE CONTENTS OF THIS DOCUMENT ARE THE PROPERTY OF BEVERLEY ANN DESIGN LTD AND MUST NOT BE COPIED OR DISTRIBUTED IN WHOLE OR PART WITHOUT FORMAL CONSENT.



EXISTING STREET SCENE
 SCALE 1:100@A1

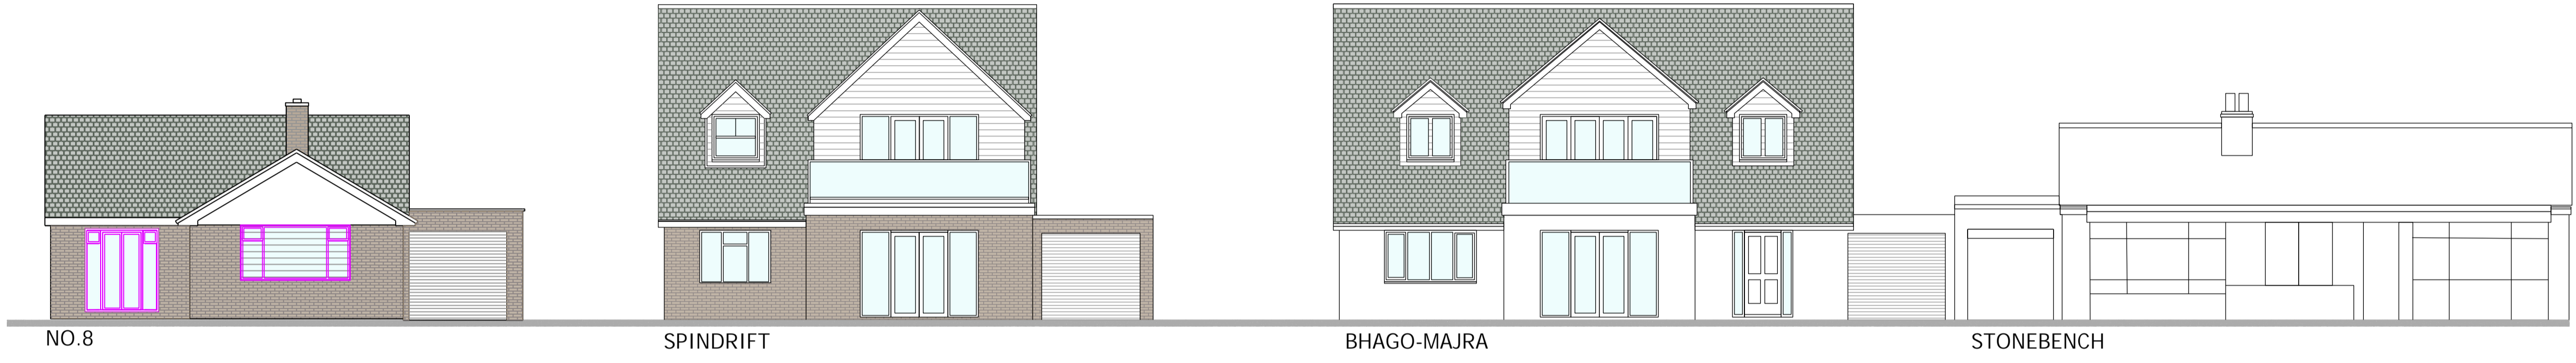

NO.8
 PROPOSED STREET SCENE
 SCALE 1:100@A1

REV	DATE	DESCRIPTION
01	10.03.2024	EXISTING AND PROPOSED STREET SCENE

PROJECT:
LOFT COVERSION

PROJECT NUMBER:
9000_0040

PROJECT ADDRESS:
**8 EAST TERRACE
 WALTON ON NAZE
 ESSEX
 CO14 8PX**

DRAWING NAME:
EXISTING AND PROPOSED STREET SCENE


PURPOSE:
PLANNING APPLICATION

DRAWING NUMBER: **0040-A-202** REVISION: **01**

SCALE: **1:100 @A1** DRAWING STATUS: **FOR REVIEW**

DATE: **10.03.2024** DRAWN: **B.Ann** ISSUED: **B.Ann**

SCALE BAR 1:100 (Meters)

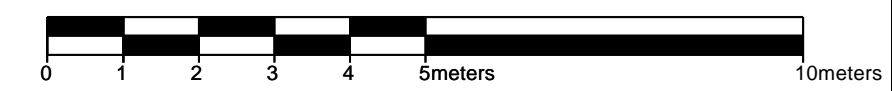

BEVERLEY ANN DESIGN LTD
 PLANNING & ARCHITECTURAL DESIGN
 • RESIDENTIAL • COMMERCIAL • RETAIL • MEASURED SURVEYS
 BEVERLEY ANN DESIGN LTD
 20-22 WENLOCK ROAD, LONDON, N1 7GU
 EMAIL: [REDACTED]
 PHONE: [REDACTED]