



Contractor and furniture manufacturers to take on site measurements before commencing any work, architect will not be held responsible for any mis-fits on site  
 Any internal layout changes will need to be approved by client / architect prior to commencement

NOTES

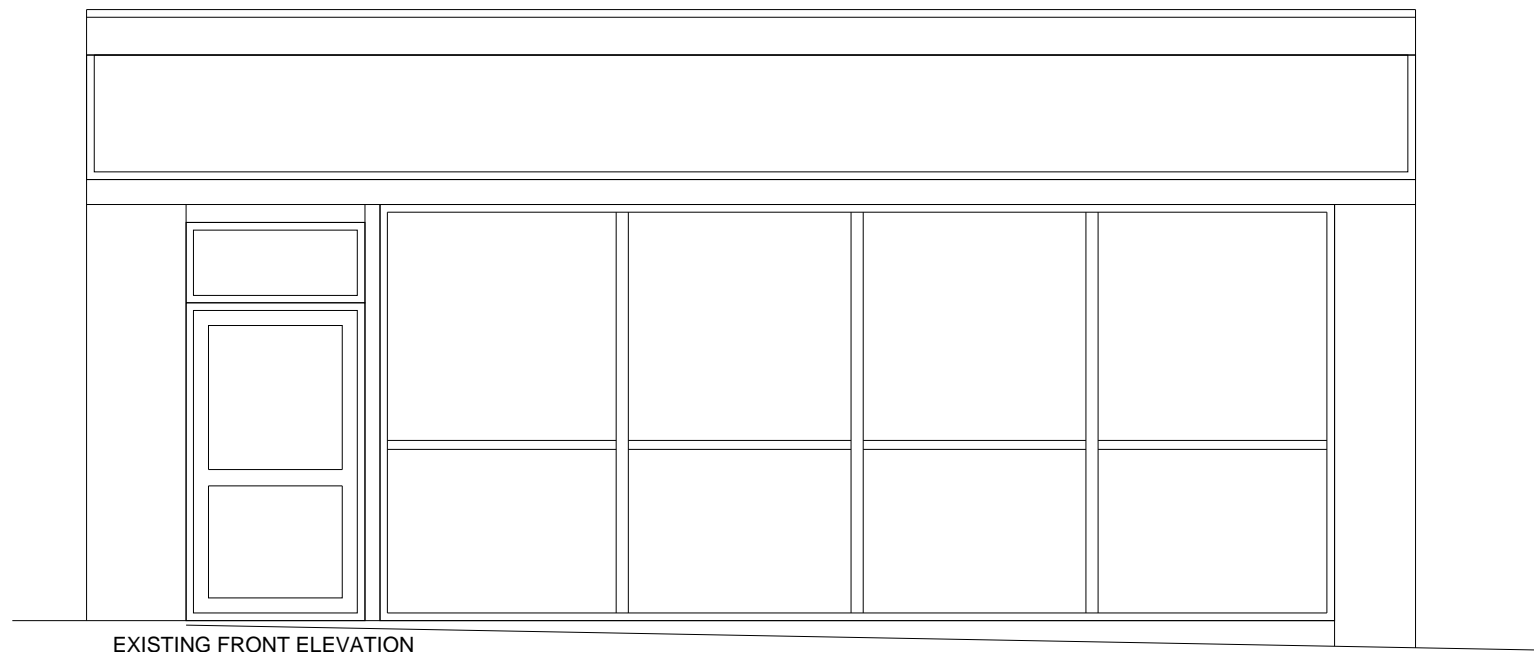

EXISTING FRONT ELEVATION

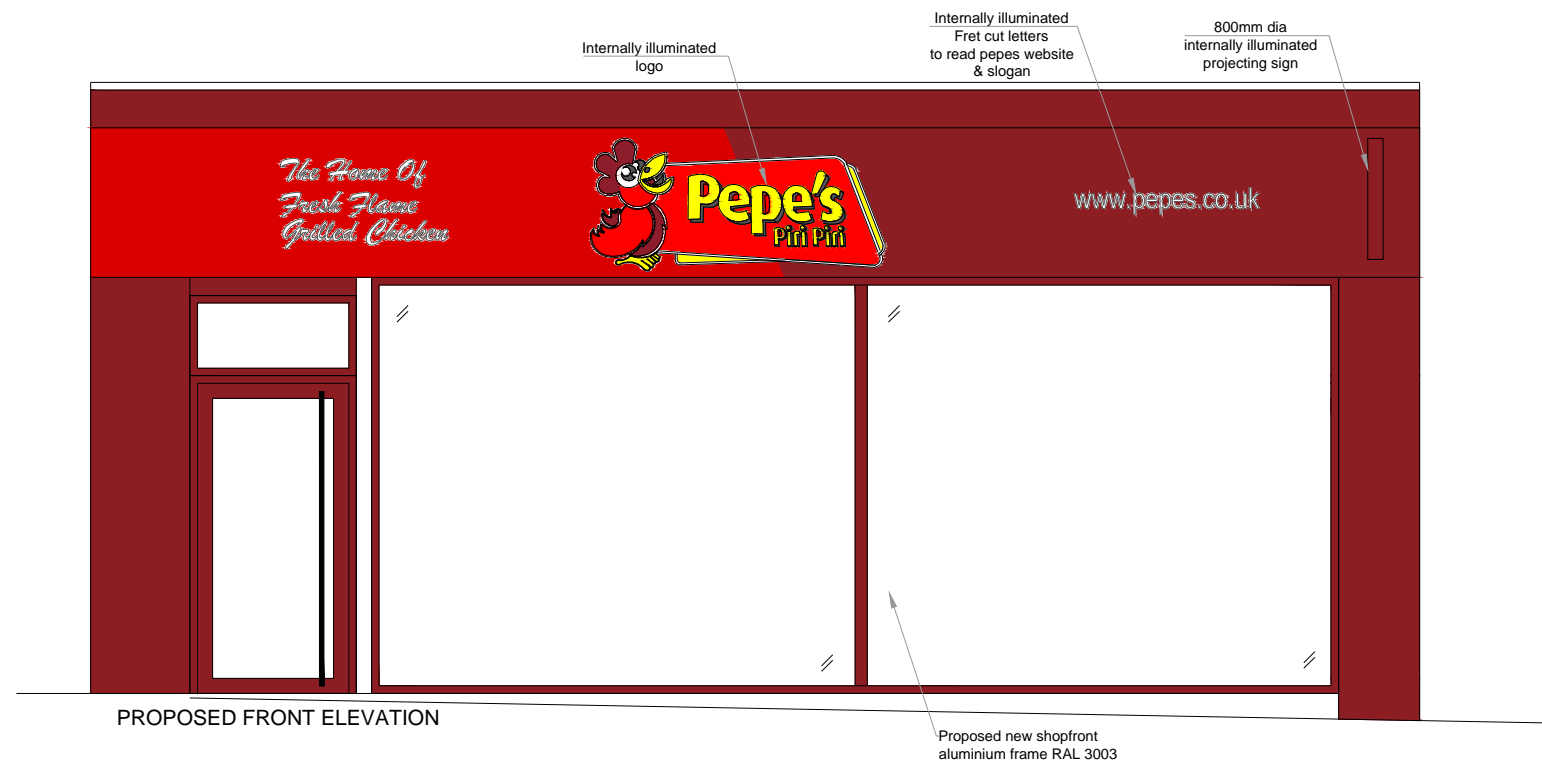

PROPOSED FRONT ELEVATION

1:50



REVISION	DATE
<b>PROJECT</b>	
100 LOTHIAN ROAD - EDINBURGH - EH3 9BE	
<b>TITLE</b>	
4.0 EXISTING PROPOSED FRONT ELEVATION	
SCALE @ A3	1:50
DATE	25.03.2024
JOB NO.	2024-007

