



Proposed Perspective View

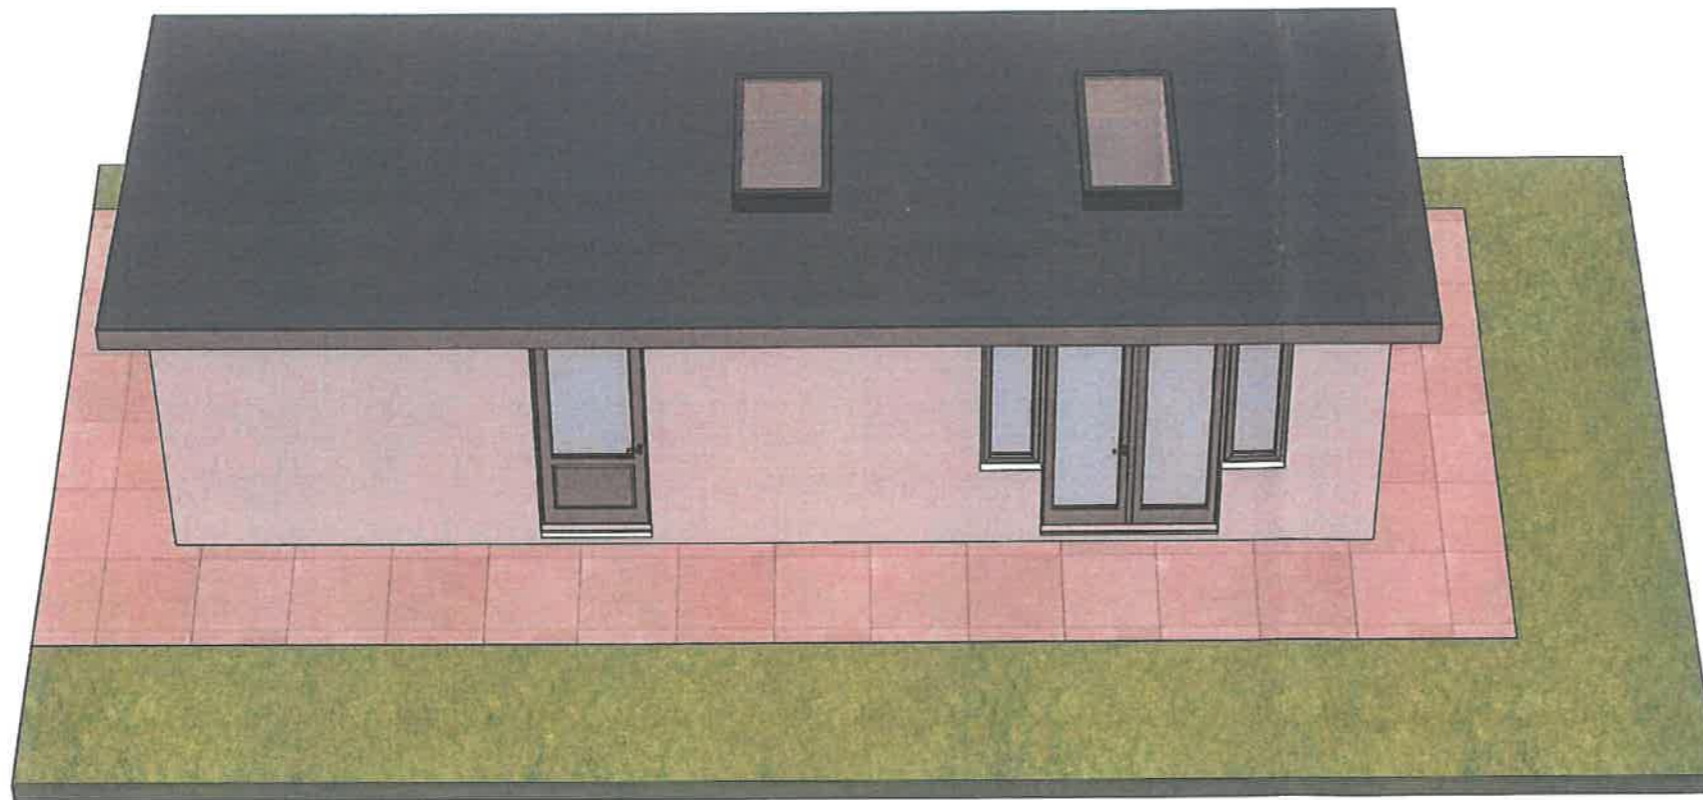


Proposed Perspective View

This is a representation at this stage and not a final working drawing.
The Drawings are subject to a full survey and our engineers structural appraisal.

<p>Mozolowski & Murray <small>Consultants Designers Site Managers Garden Rooms</small></p> <p>2-8 Clashburn Way Bridgend Industrial Estate Kinross KY13 8GA Telephone (01577) 864706 www.mozolowskimurray.co.uk</p>		<p>Proposed Garden Office</p> <p>James Gibson iProcess Engineering and Consultancy Ltd</p>		
Designer:	Date:	Drawing No.:	Sheet	Revision
VM	08.03.24	DWG1	4	*

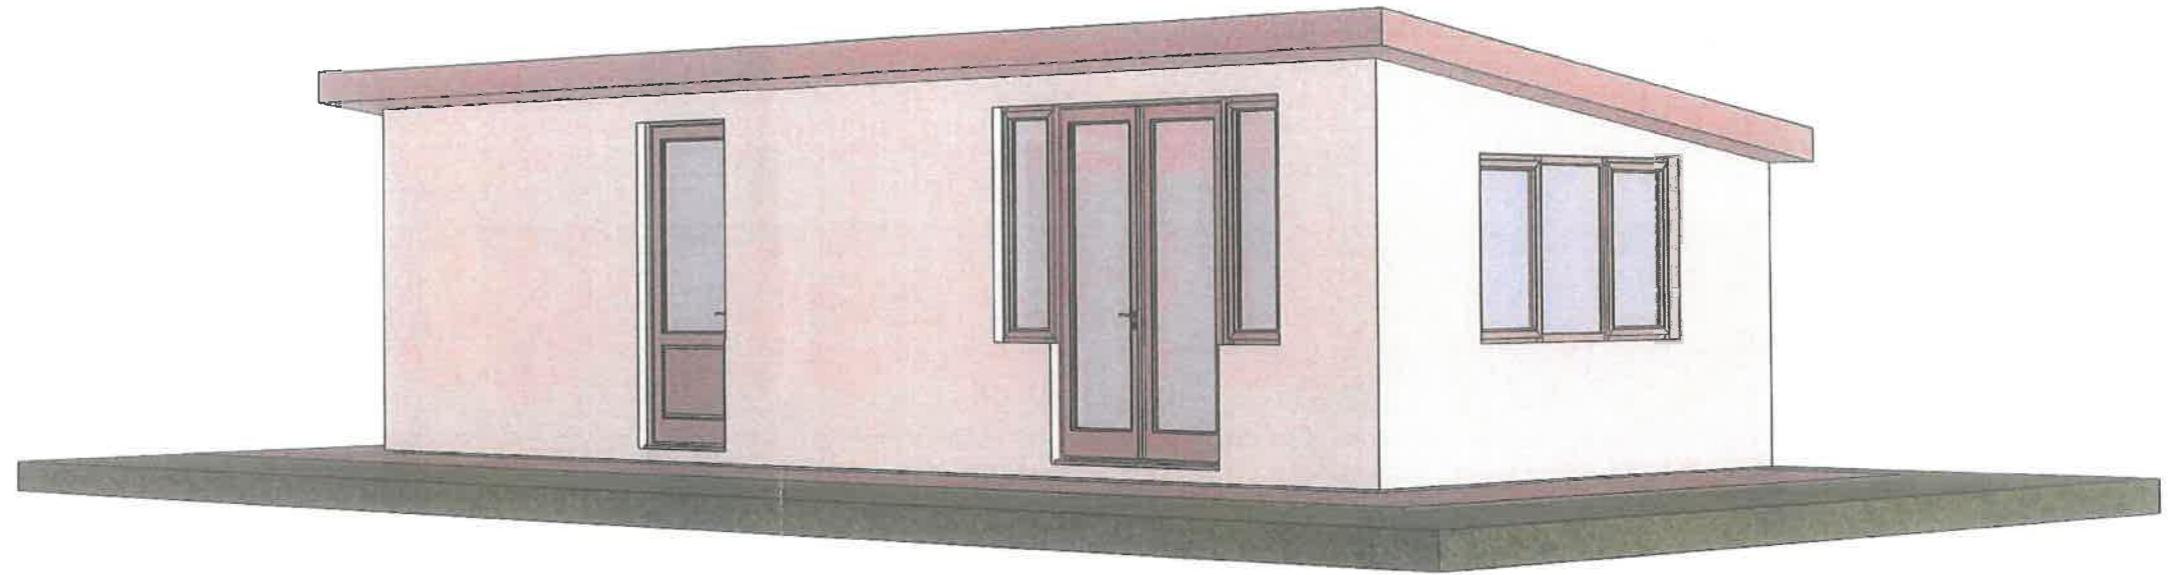


Proposed Perspective View

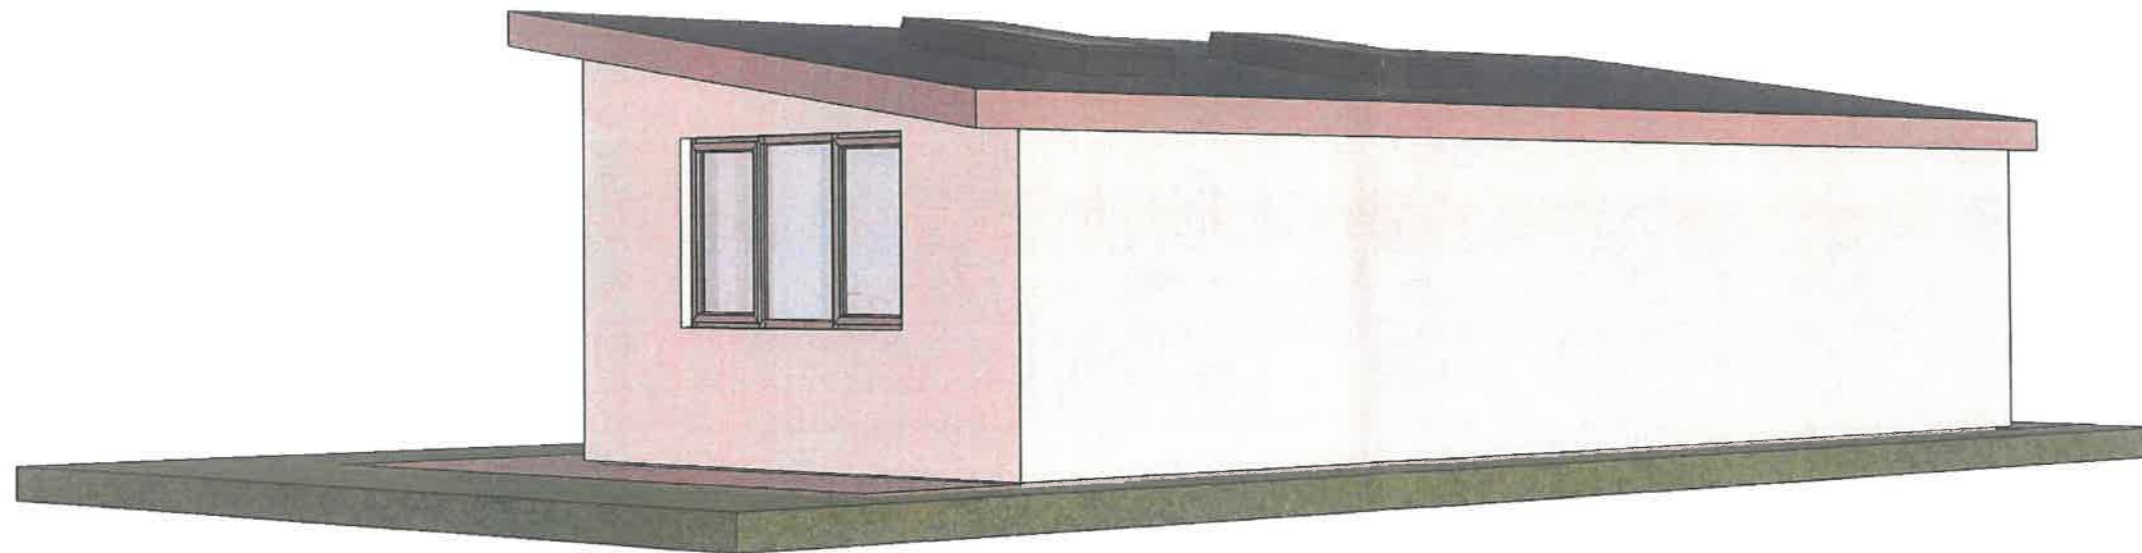


Proposed Perspective View

This is a representation at this stage and not a final working drawing.
The Drawings are subject to a full survey and our engineers structural appraisal.

<p>Mozolowski & Murray <small>Chartered Surveyors Quantity Surveyors Building Surveyors</small></p> <p>2-8 Clachburn Way Bridgend Industrial Estate Kinross KY13 8GA Telephone (01577) 864706 www.mozolowski.co.uk</p>		<p>Proposed Garden Office</p> <p>James Gibson IProcess Engineering and Consultancy Ltd</p>		
		<p>Designer: VM</p>	<p>Date: 06.03.24</p>	<p>Drawing No.: DWG1</p>

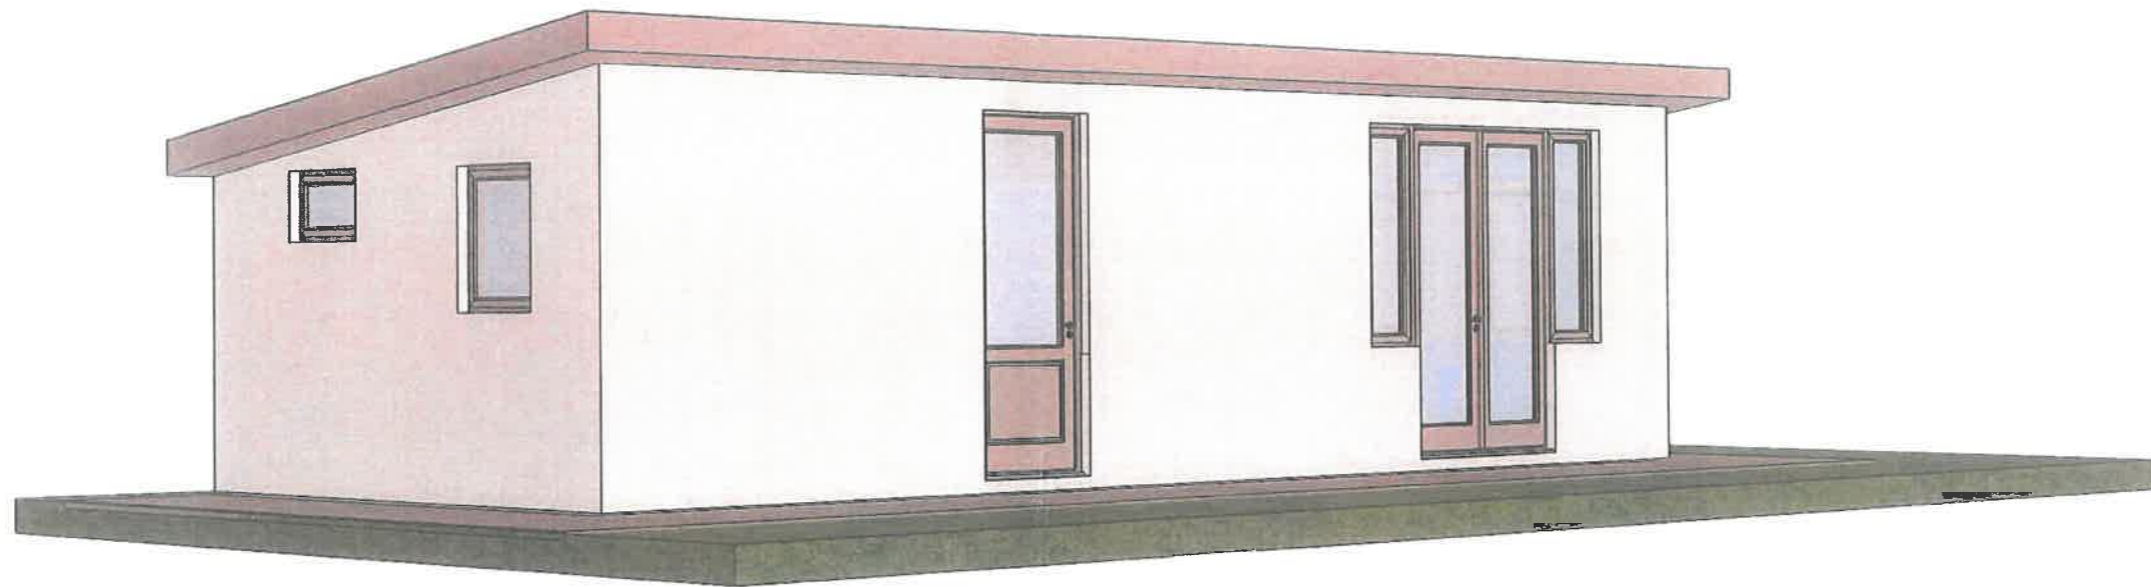

Proposed Perspective View

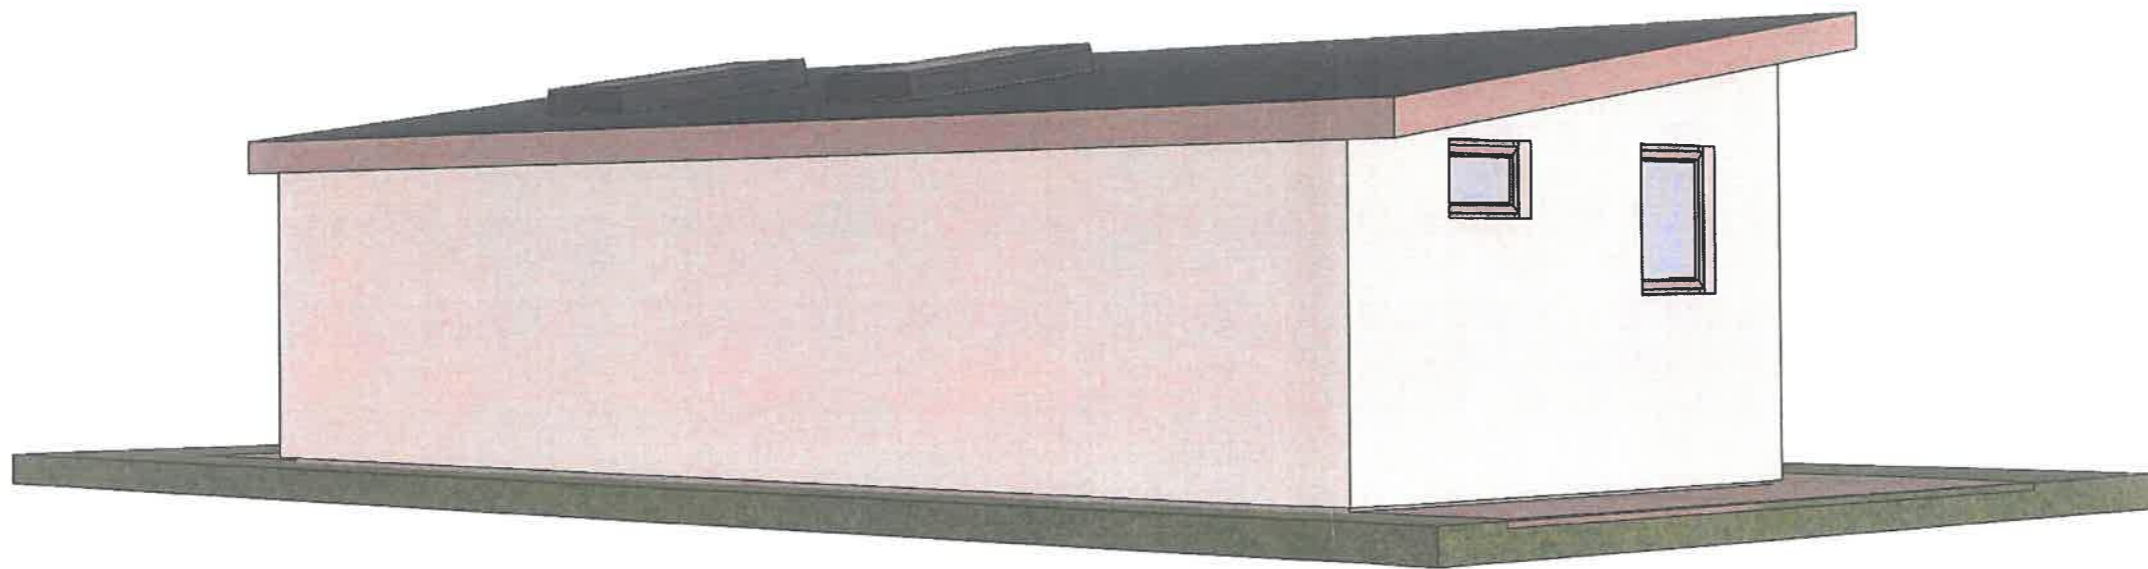

Proposed Perspective View

This is a representation at this stage and not a final working drawing.
The Drawings are subject to a full survey and our engineers structural appraisal.

<p>Mozolowski & Murray <small>Overseas Glasgow The Lochee Girvan House</small></p> <p>2-8 Clackburn Way Bridgend Industrial Estate Kinross KY13 8GA Telephone (01577) 864706 www.mozmurray.co.uk</p>		<p>Proposed Garden Office</p> <p>James Gibson iProcess Engineering and Consultancy Ltd</p>		
<p>Designer: VM</p>	<p>Date: 08.03.24</p>	<p>Drawing No.: DWG1</p>	<p>Sheet 6</p>	<p>Revision *</p>