


Notes
 1 All dimensions must be checked on site and not scaled from this drawing.
 2 This drawing remains the copyright of CAF Constructions LTD and may not be duplicated or issued without permission.
 3 Any discrepancies between this drawing and other documents or drawings to be relayed to CAF Constructions LTD without delay.
 4 This drawing is to be read in conjunction with drawing Notes.

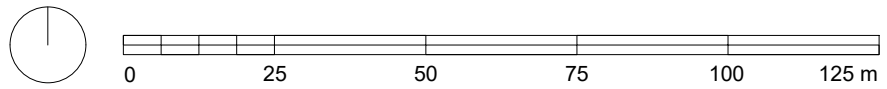

1
L LOCATION PLAN
EXISTING 1:250 @ A4

Date	Revisions



CAF CONSTRUCTION LIMITED
 Unit 19 E & D,
 Batters Green Farm,
 Radlett WD7 6PH
 Telephone: 02089539701
 Fax: 02089539701
 Mobile: 07822963805
 E-mail: cafinvest@yahoo.co.uk

Client
 IRZ Construction Ltd
 Project Title
 323 Shenley Rd
 Borehamwood
 WD6 1TH

Drawing No
 Location Plan

Scale 1:1250 @ A4	Client/Project No. CAF/161	Rev.
Date MARCH 2024	Drawing No. L01	
Drawn ICF		