




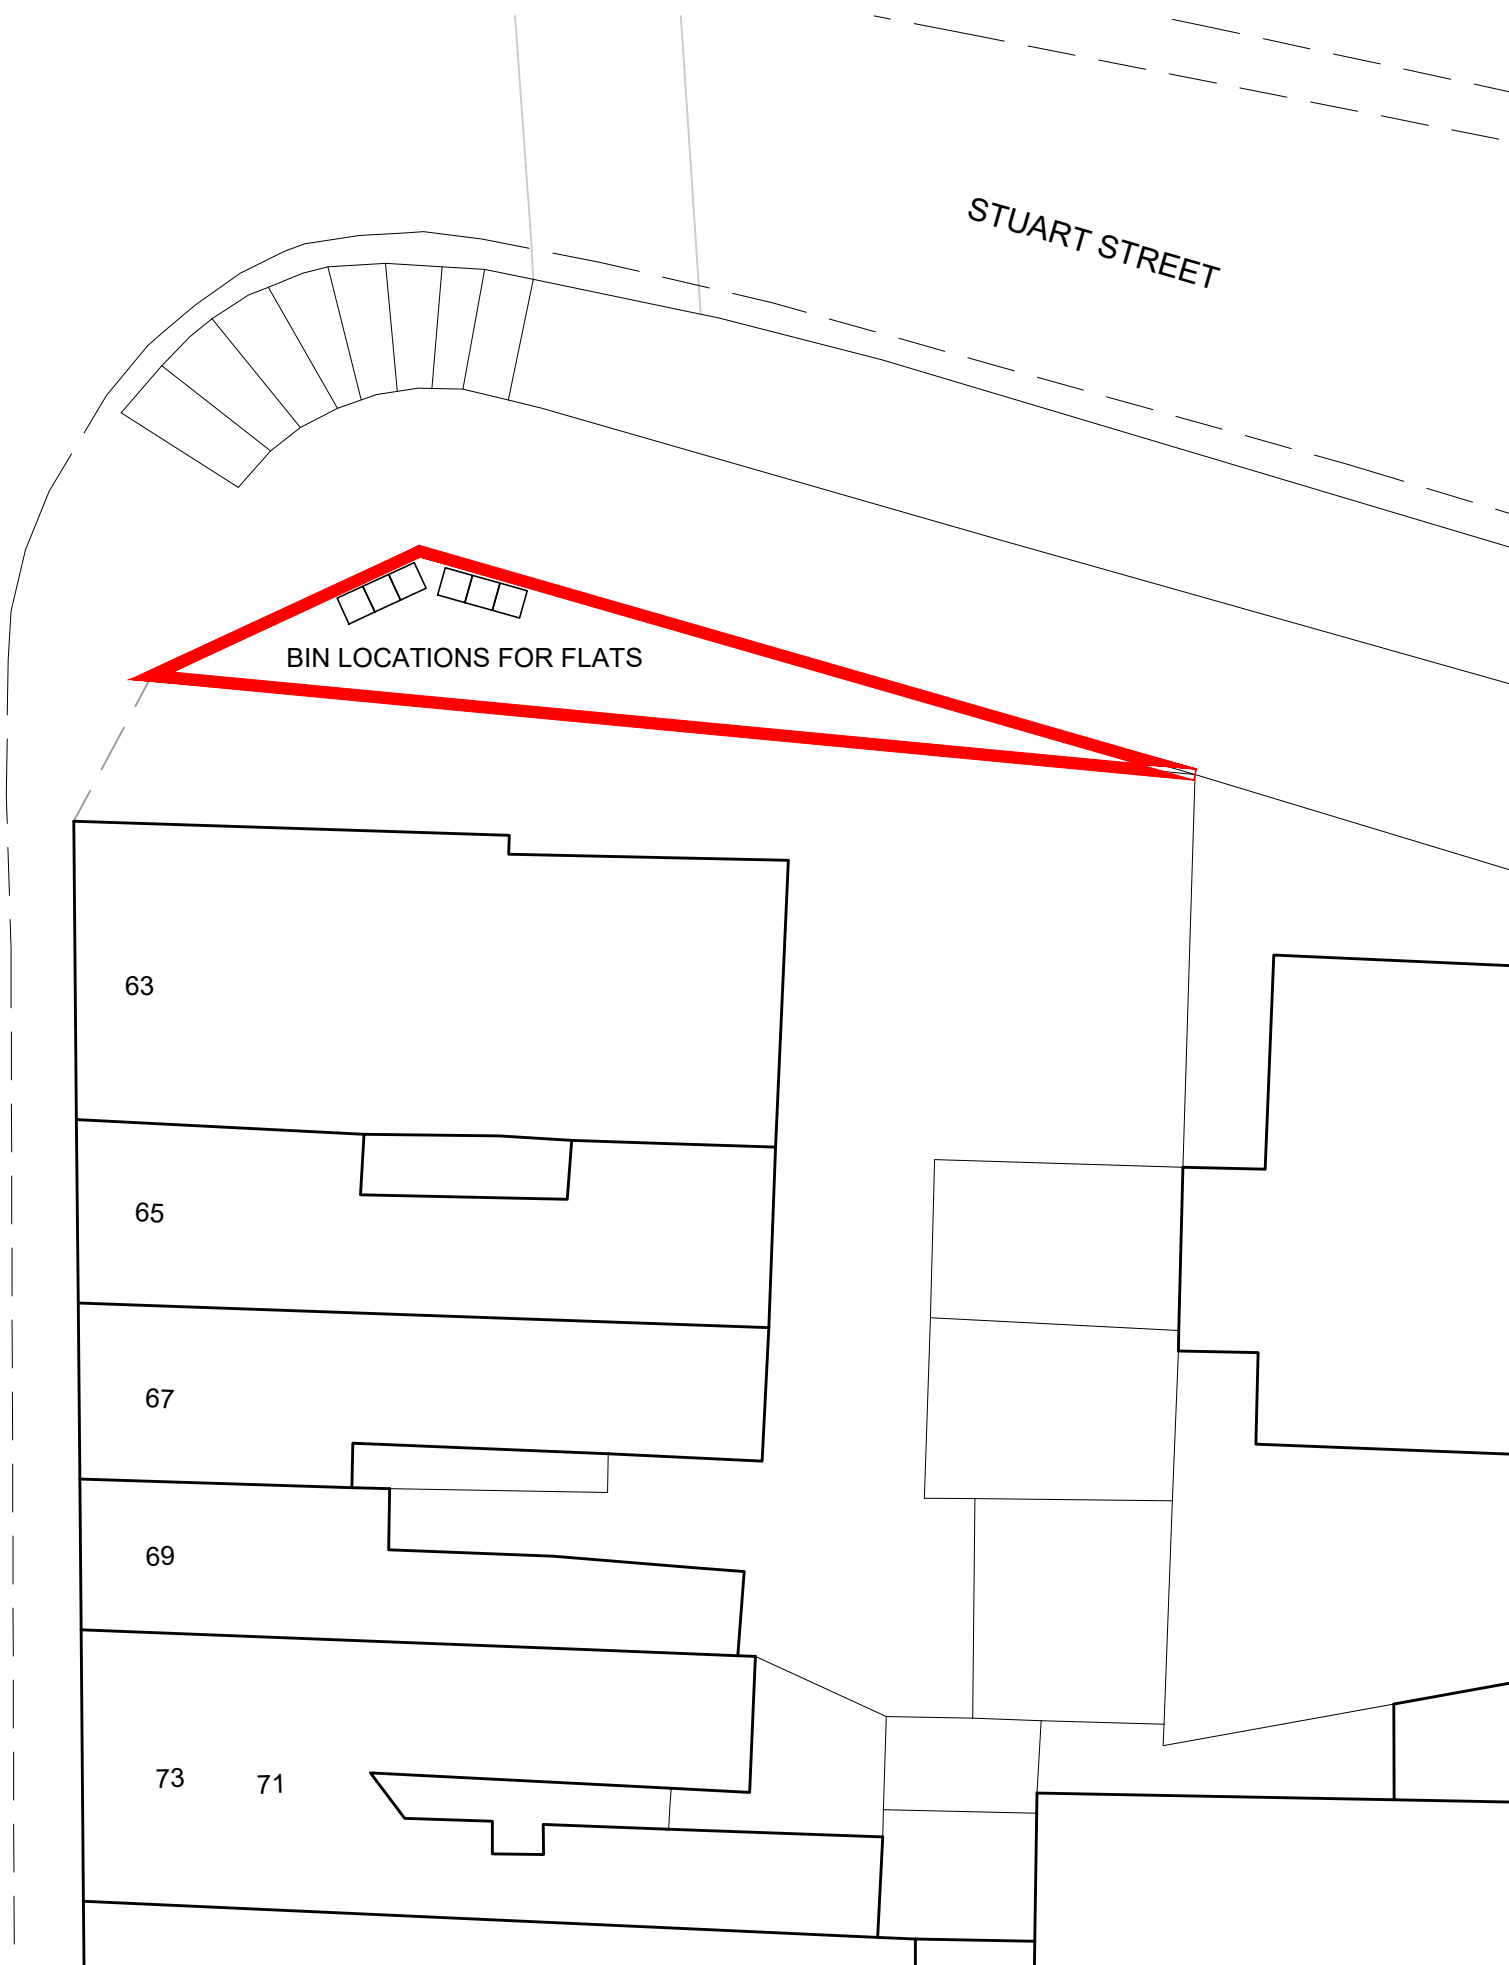

WELLINGTON STREET

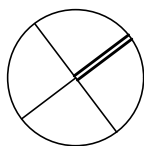

NOTES:
 THIS DRAWING IS COPYRIGHT AND MUST NOT BE REPRODUCED WHOLLY OR IN PART WITHOUT PRIOR PERMISSION.
 THIS DRAWING IS TO BE READ IN CONJUNCTION WITH ALL RELEVANT DRAWINGS AND DOCUMENTS ISSUED BY THOMPSON BRADFORD ARCHITECTS Ltd & OTHER CONSULTANTS

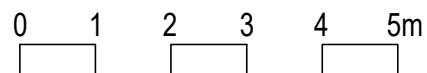

PROJECT
 74 WELLINGTON STREET, LUTON, BEDFORDSHIRE, LU15AA

DRAWING
 BLOCK PLAN AS PROPOSED

Scale 1:200@A3 Date March 2024 Drawn JN Checked RT Job no WSL23 Drawing no 203 Revision A

**THOMPSON
 BRADFORD
 ARCHITECTS**
 9 High Street TRING Herts HP23 5TE
 Tel 01442 820410
 e-mail mail@tb-architects.co.uk