


location plan

scale 1:1250




block plan

scale 1:500

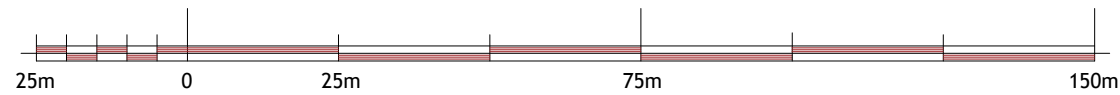

SCALE 1:1250

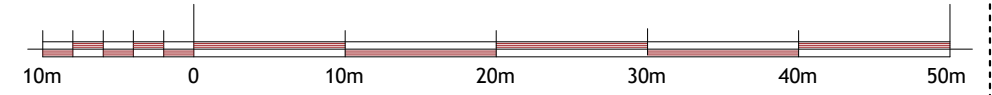

SCALE 1:500

plan & build

PH: 07816611144



shamshadali@hotmail.co.uk

ADDRESS: 66 ALEXANDRA AVENUE, LUTON, LU3 1HH

TITLE: LOCATION AND BLOCK PLAN

PROJECT: SINGLE STOREY REAR EXTENSION

DATE 22/11/2023

DWG NO.

66/01

DRAWN BY

SCALE

A3