


74 Dryden Road Welling DA16 3ND

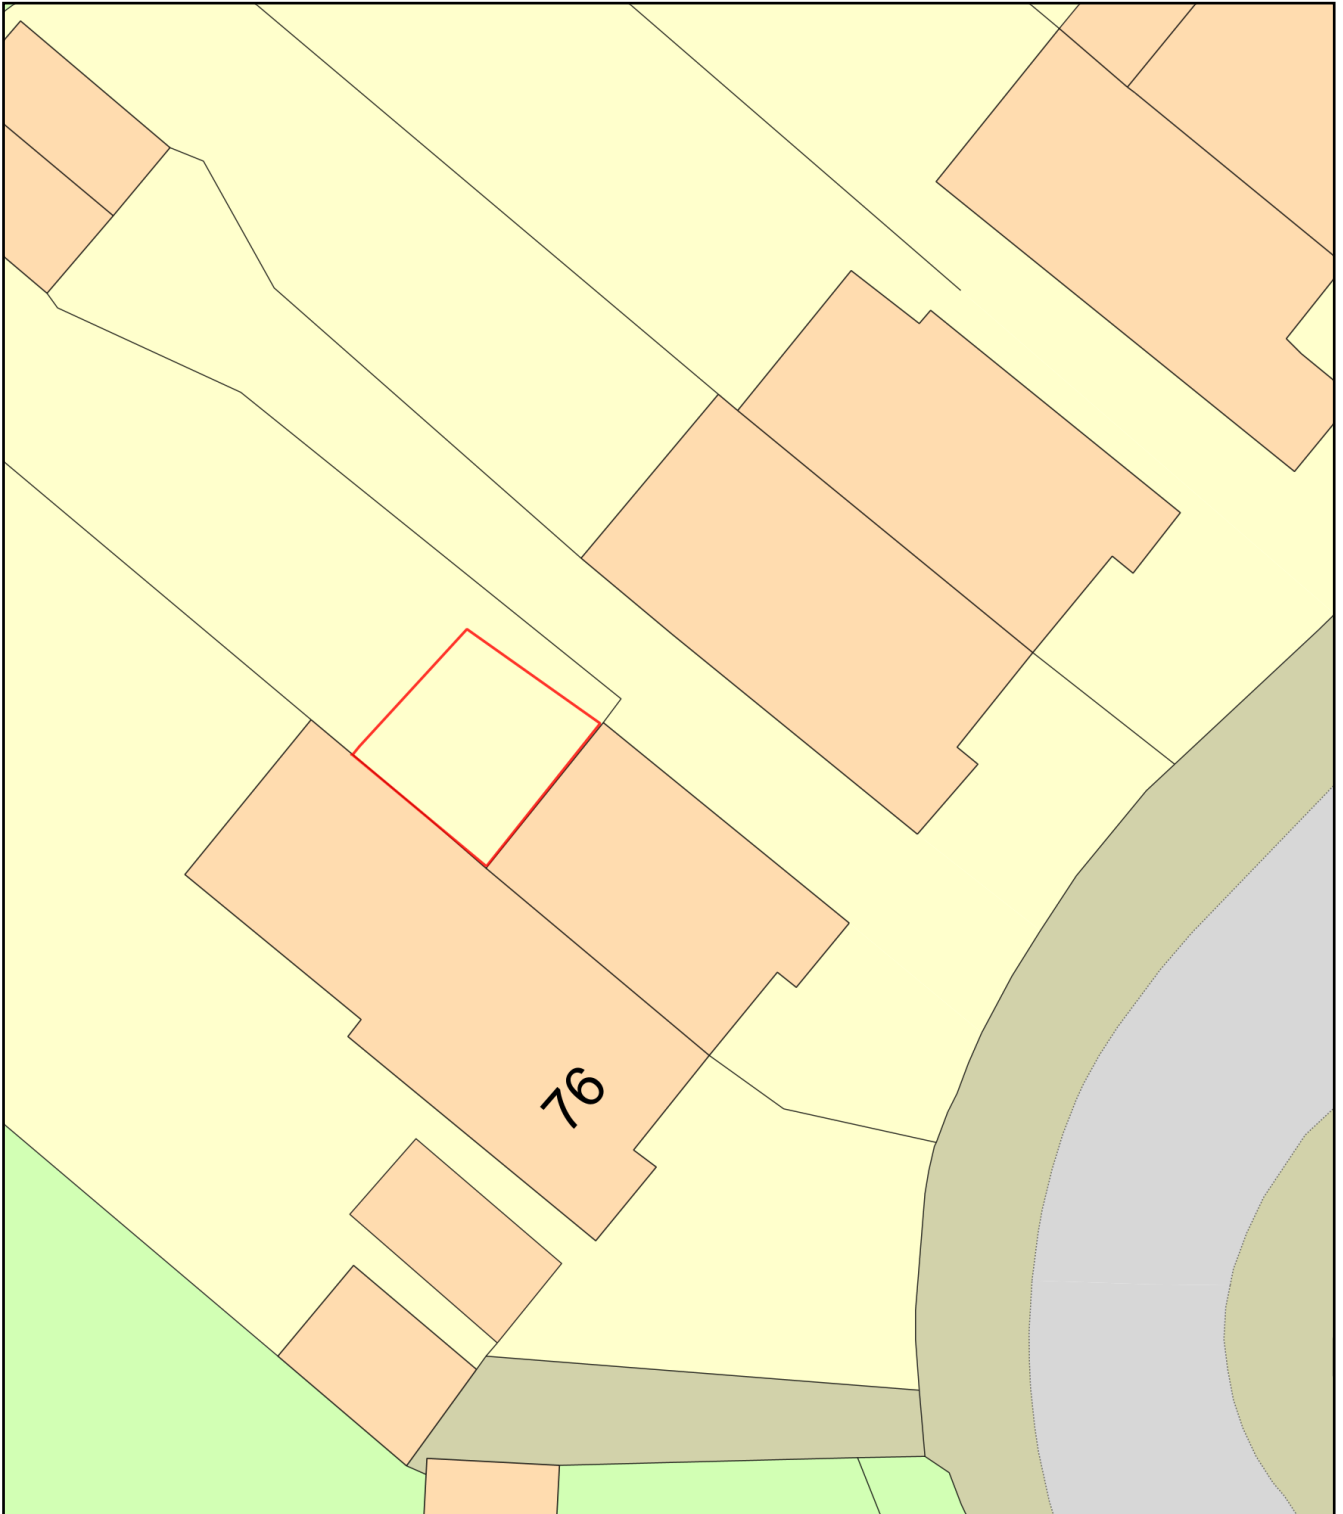

Plan Produced for: Mr.Lukasz
Date Produced: 25 Mar 2024
Plan Reference Number: TQRQM24085134540018
Scale: 1:200 @ A4