
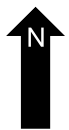
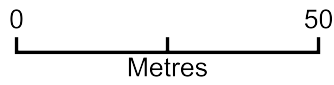


74 Dryden Road Welling DA16 3ND

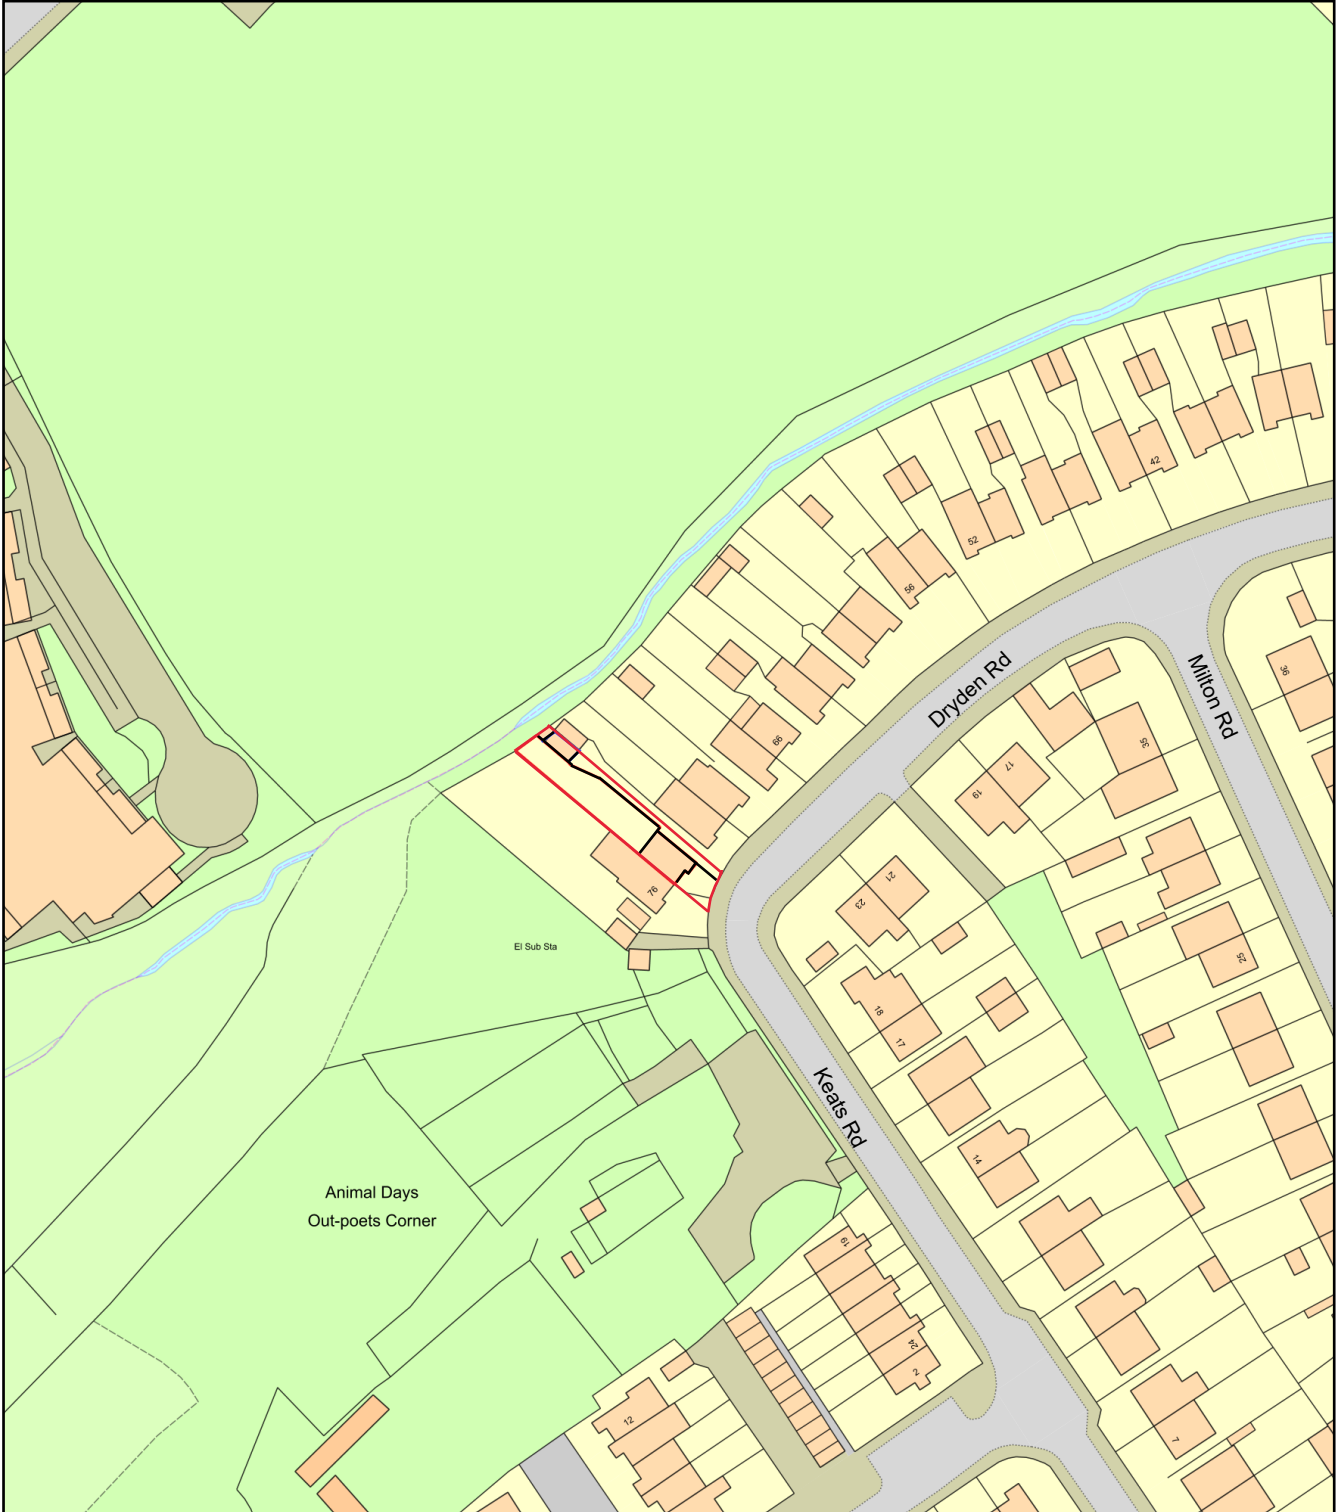

Plan Produced for: Mr.Lukasz

Date Produced: 28 Mar 2024

Plan Reference Number: TQRQM24088081411652

Scale: 1:1250 @ A4