



The Contractor is to check all dimensions on site and report any discrepancies to the Contract Administrator. This drawing is to be read in conjunction with all other standard documentation.

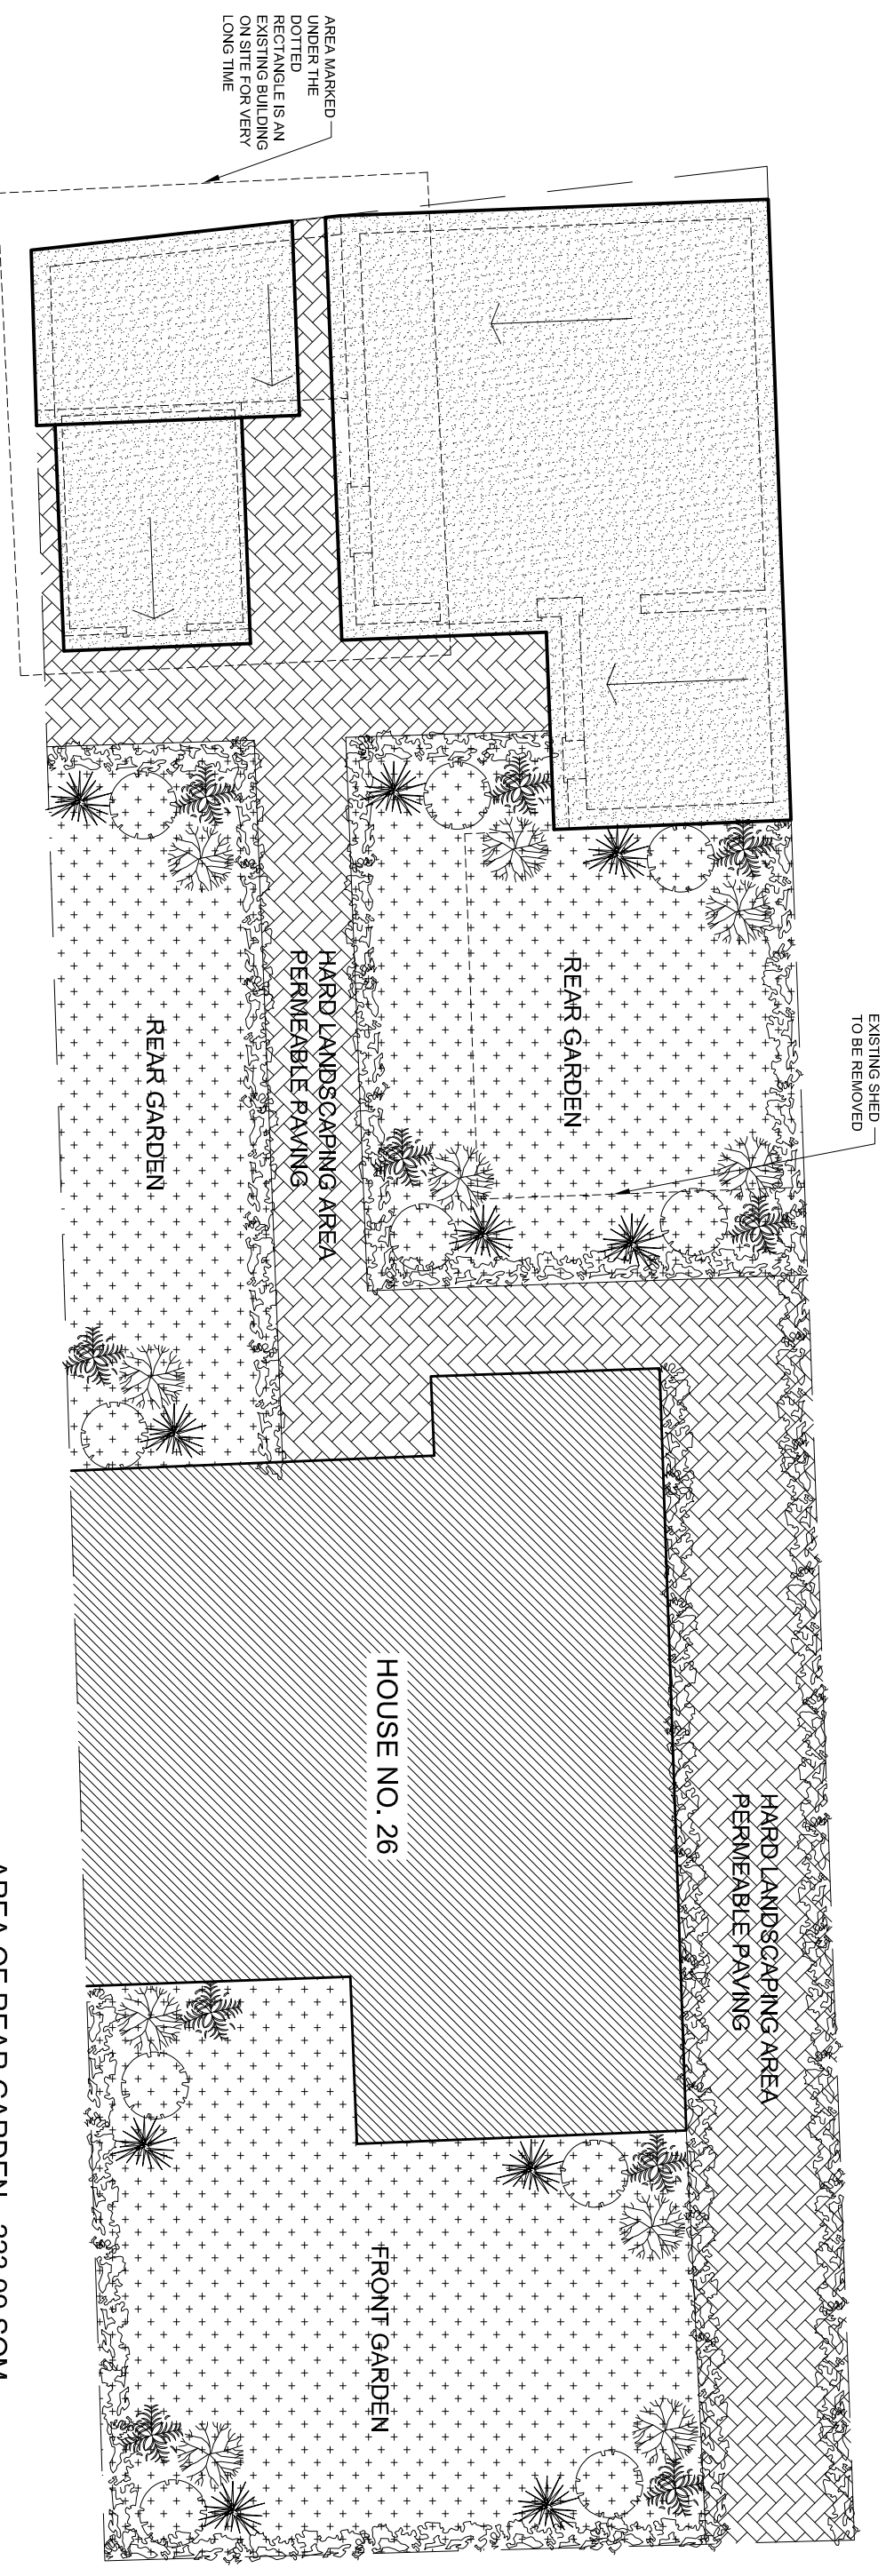



PROPOSED BLOCK PLAN - SCALE 1:100

AREA OF REAR GARDEN - 223.99 SQM  
 AREA OF LEFT OVER GARDEN - 172.09 SQM  
 AREA OF OUTBUILDING - 51.9 SQM

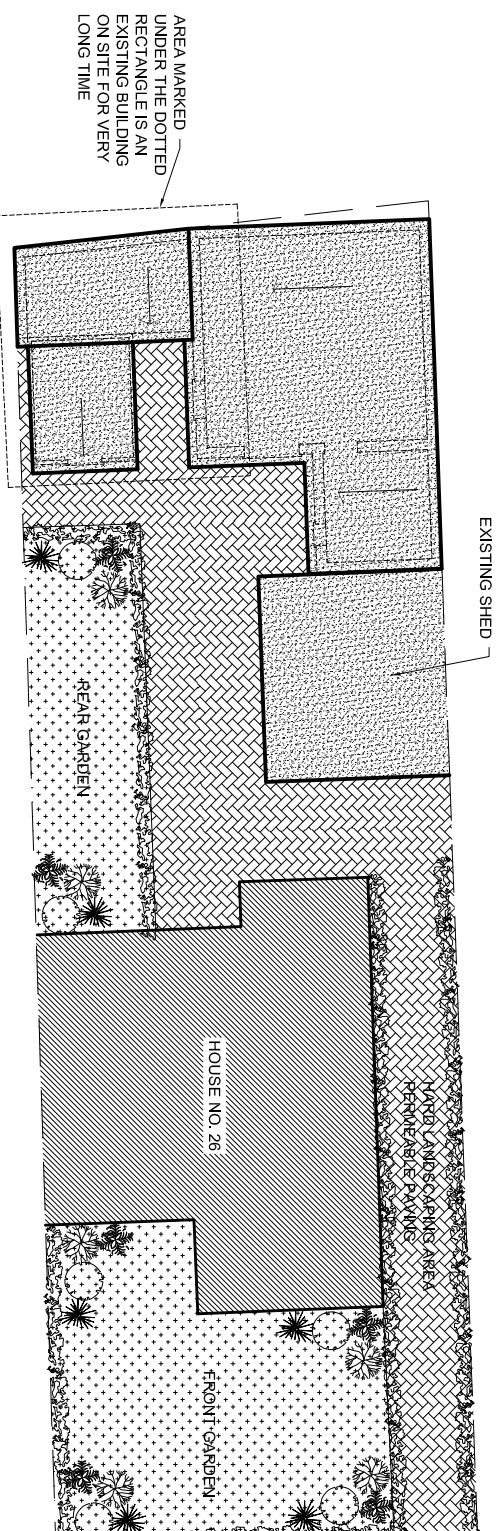

EXISTING BLOCK PLAN - SCALE 1:200

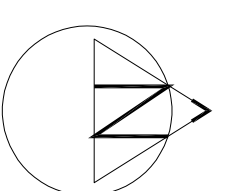

rev.	description	date	chkd.
	 93 Colmandene Crescent, Orpington, Kent BR5 2RA 020 3004 9238 07931 931 035 s.nappal@dapconsultants.co.uk www.dapconsultants.co.uk		

project : 26 Harold Avenue  
 Belvedere

drawing title :  
**Existing and Proposed Block Plans**

drawn: KS	chkd : SS	date:01.11.2023
status: <b>Retro. Planning</b>		
scale: 1:100@A3		
proj no : 2499	drg no: 04	rev no: