



The Contractor is to check all dimensions on site and report any discrepancies to the Contract Administrator. This drawing is to be read in conjunction with all other standard documentation.

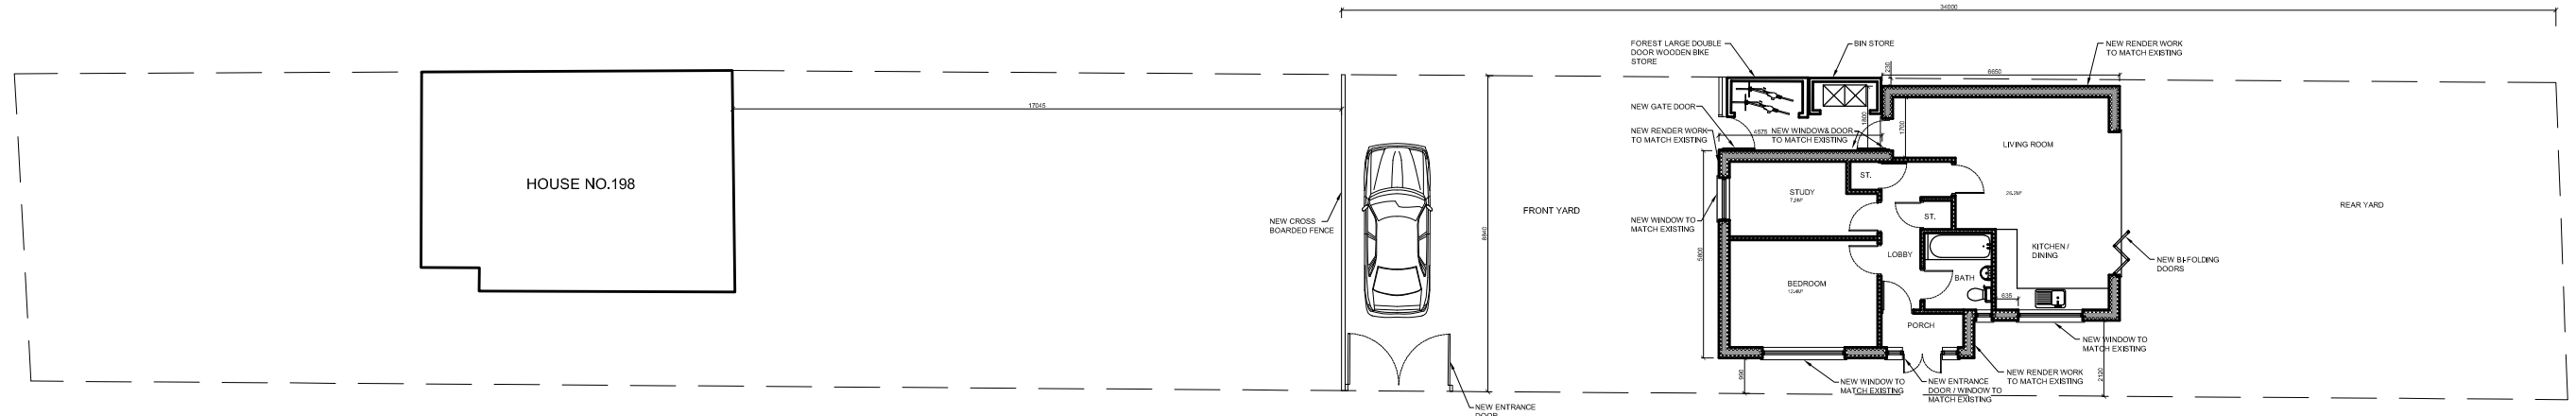


PROPOSED GROUND FLOOR
BLOCK PLAN



EXISTING GROUND FLOOR
BLOCK PLAN

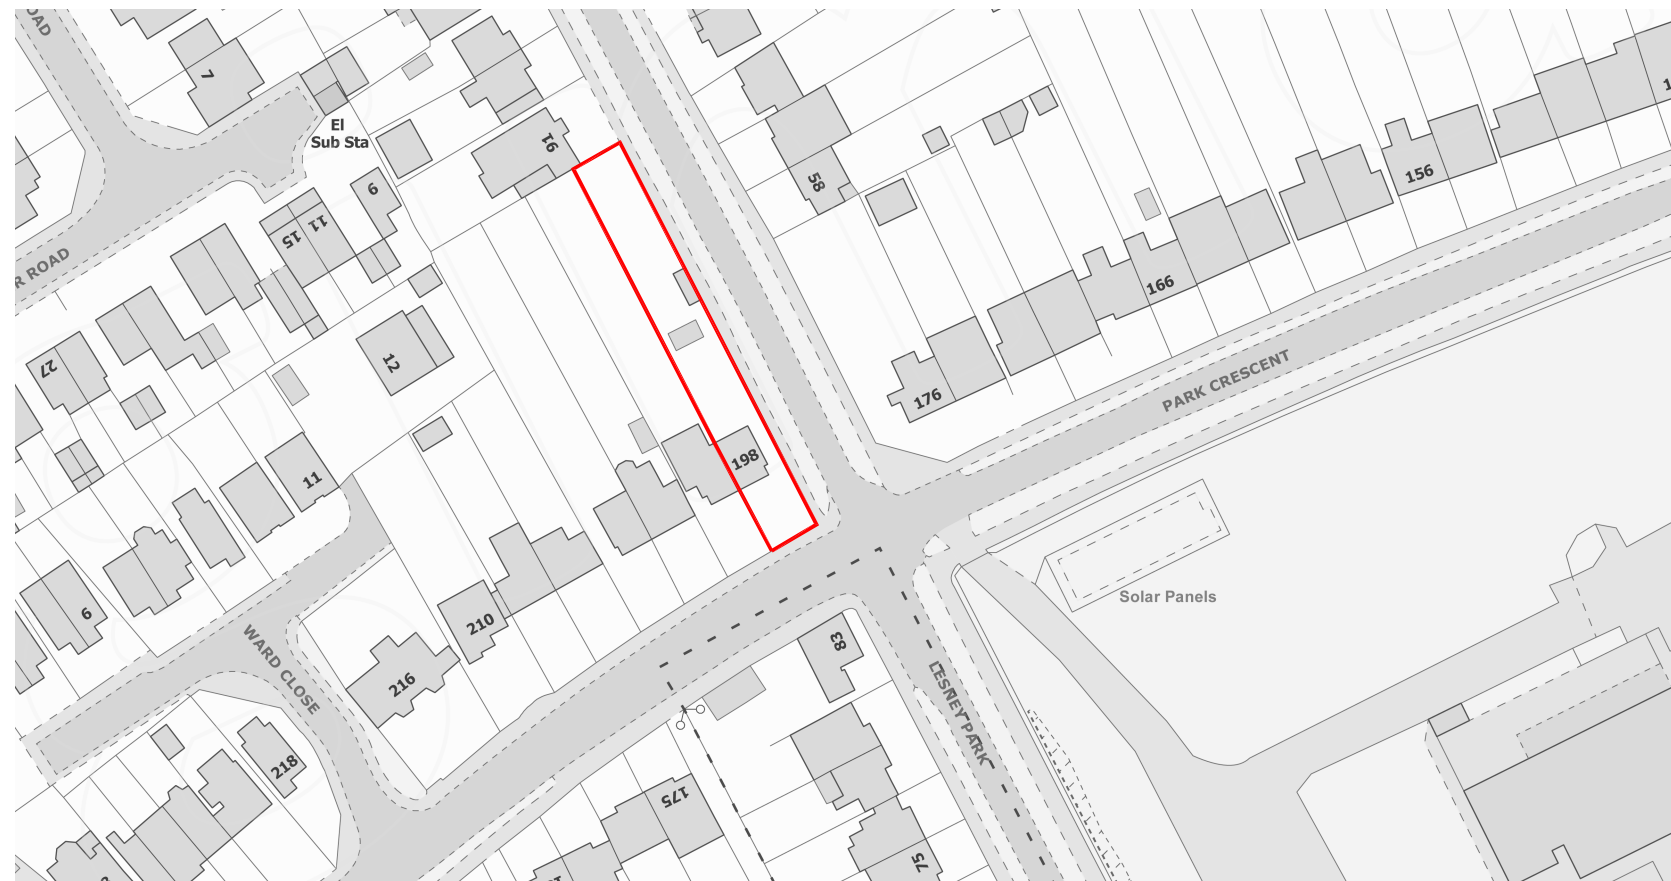

LOCATION PLAN - SCALE 1:1250

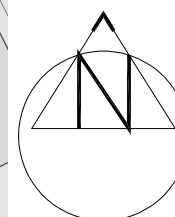

rev.	description	date	chkd.
------	-------------	------	-------



93 Cotmandene Crescent,
Orpington, Kent BR5 2RA

020 3004 9238
07931 931 035

s.nagpal@dapconsultants.co.uk
www.dapconsultants.co.uk

project :
**Land to rear of 198 Park Crescent
Erith**

drawing title :
Existing and Proposed Block Plans

drawn: SN	chkd : SS	date:15.05.2023
-----------	-----------	-----------------

status: Planning	scale: 1:200@A3
-------------------------	-----------------

proj no : 2380	drg no : 01	rev no : A
----------------	-------------	------------