

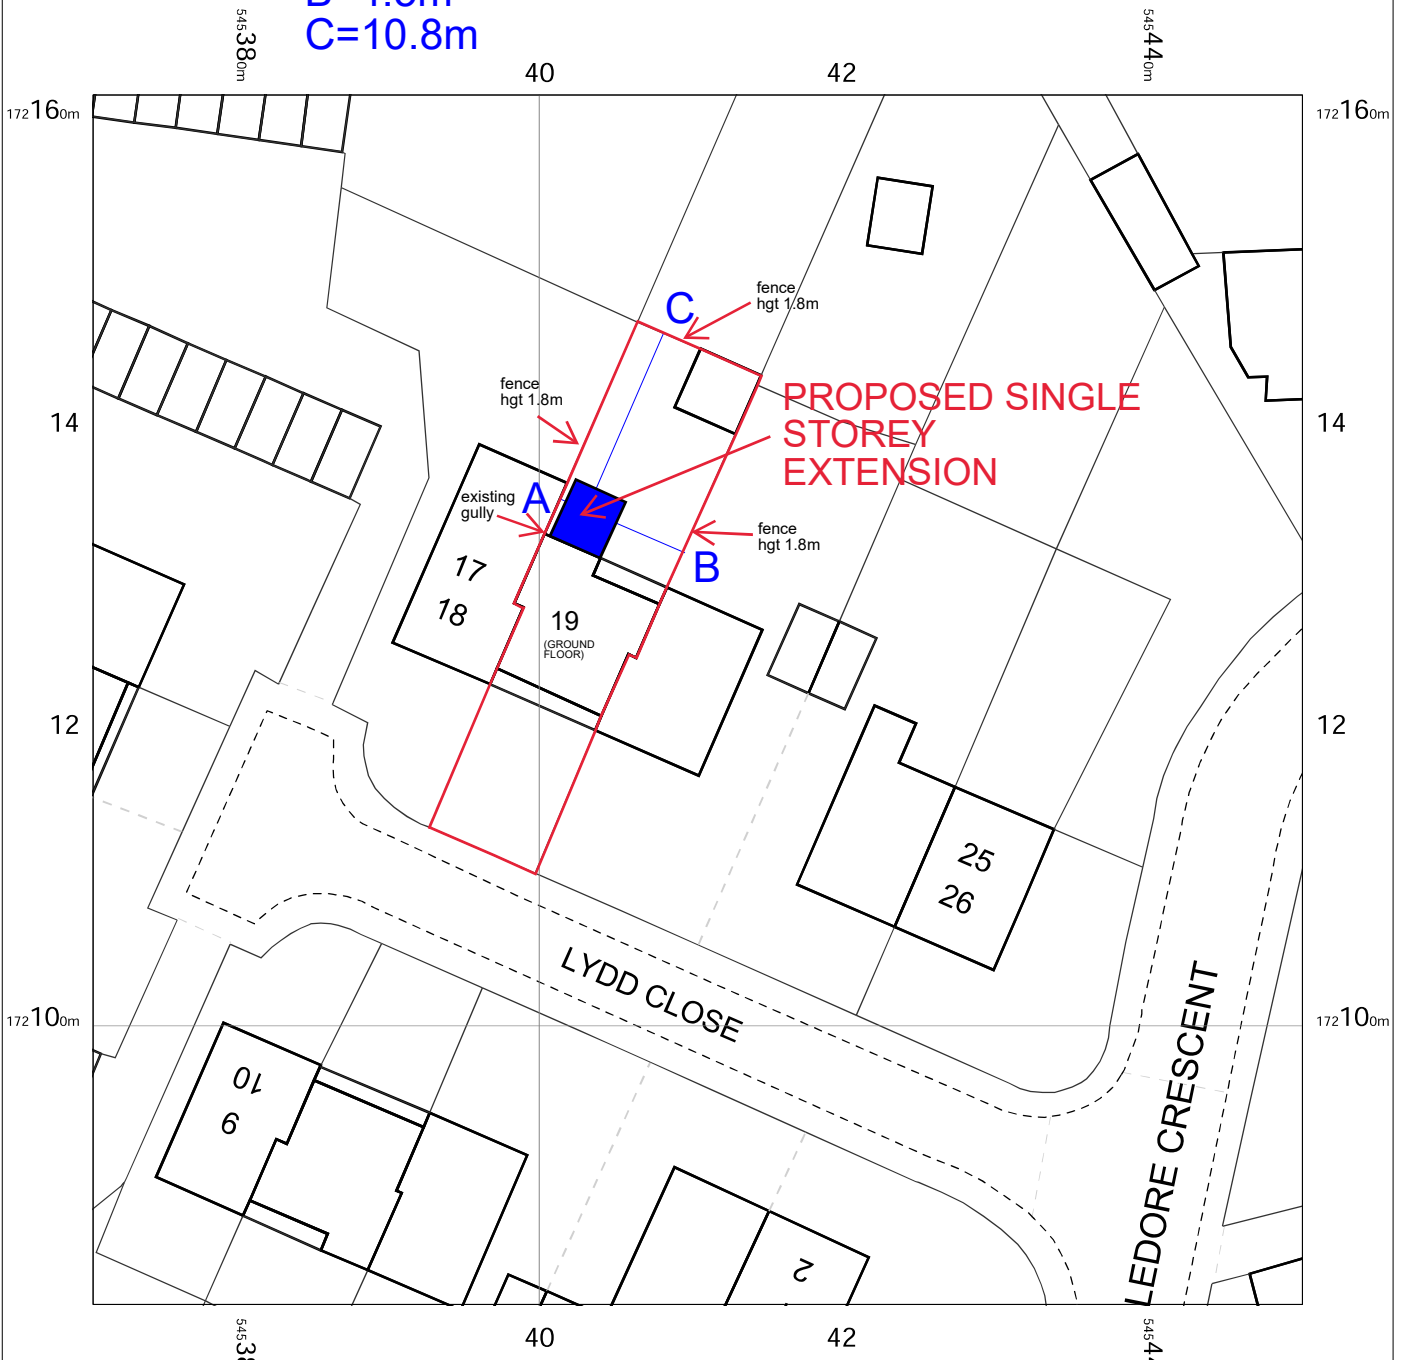


Note Distance to Boundary
A=0.15m (no roof material to overhang the boundary)
B=4.5m
C=10.8m

 

PROPOSED SINGLE STOREY REAR EXTENSION (Sunroom)
 width 3.23m, projection 4m, hgt to eaves 2.45m, hgt to ridge 3.2m
 brickwork colour to match property, frames white upvc, glazing clear,
 light weight tiled roof, tile colour to match property,
 drainage to existing gully, boundary treatments to remain same

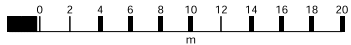

OS MasterMap 1250/2500/10000 scale
 Saturday, March 2, 2024, ID: CM-01152535
 www.centremapslive.co.uk
 1:500 scale print at A4, Centre: 545410 E, 172122 N
 ©Crown Copyright Ordnance Survey. Licence no.
 AC0000849896

