
 
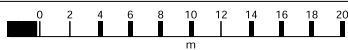



EXISTING BLOCK PLAN SCALE 1:500@a4 19 Lydd Close, Sidcup, DA14 6RH

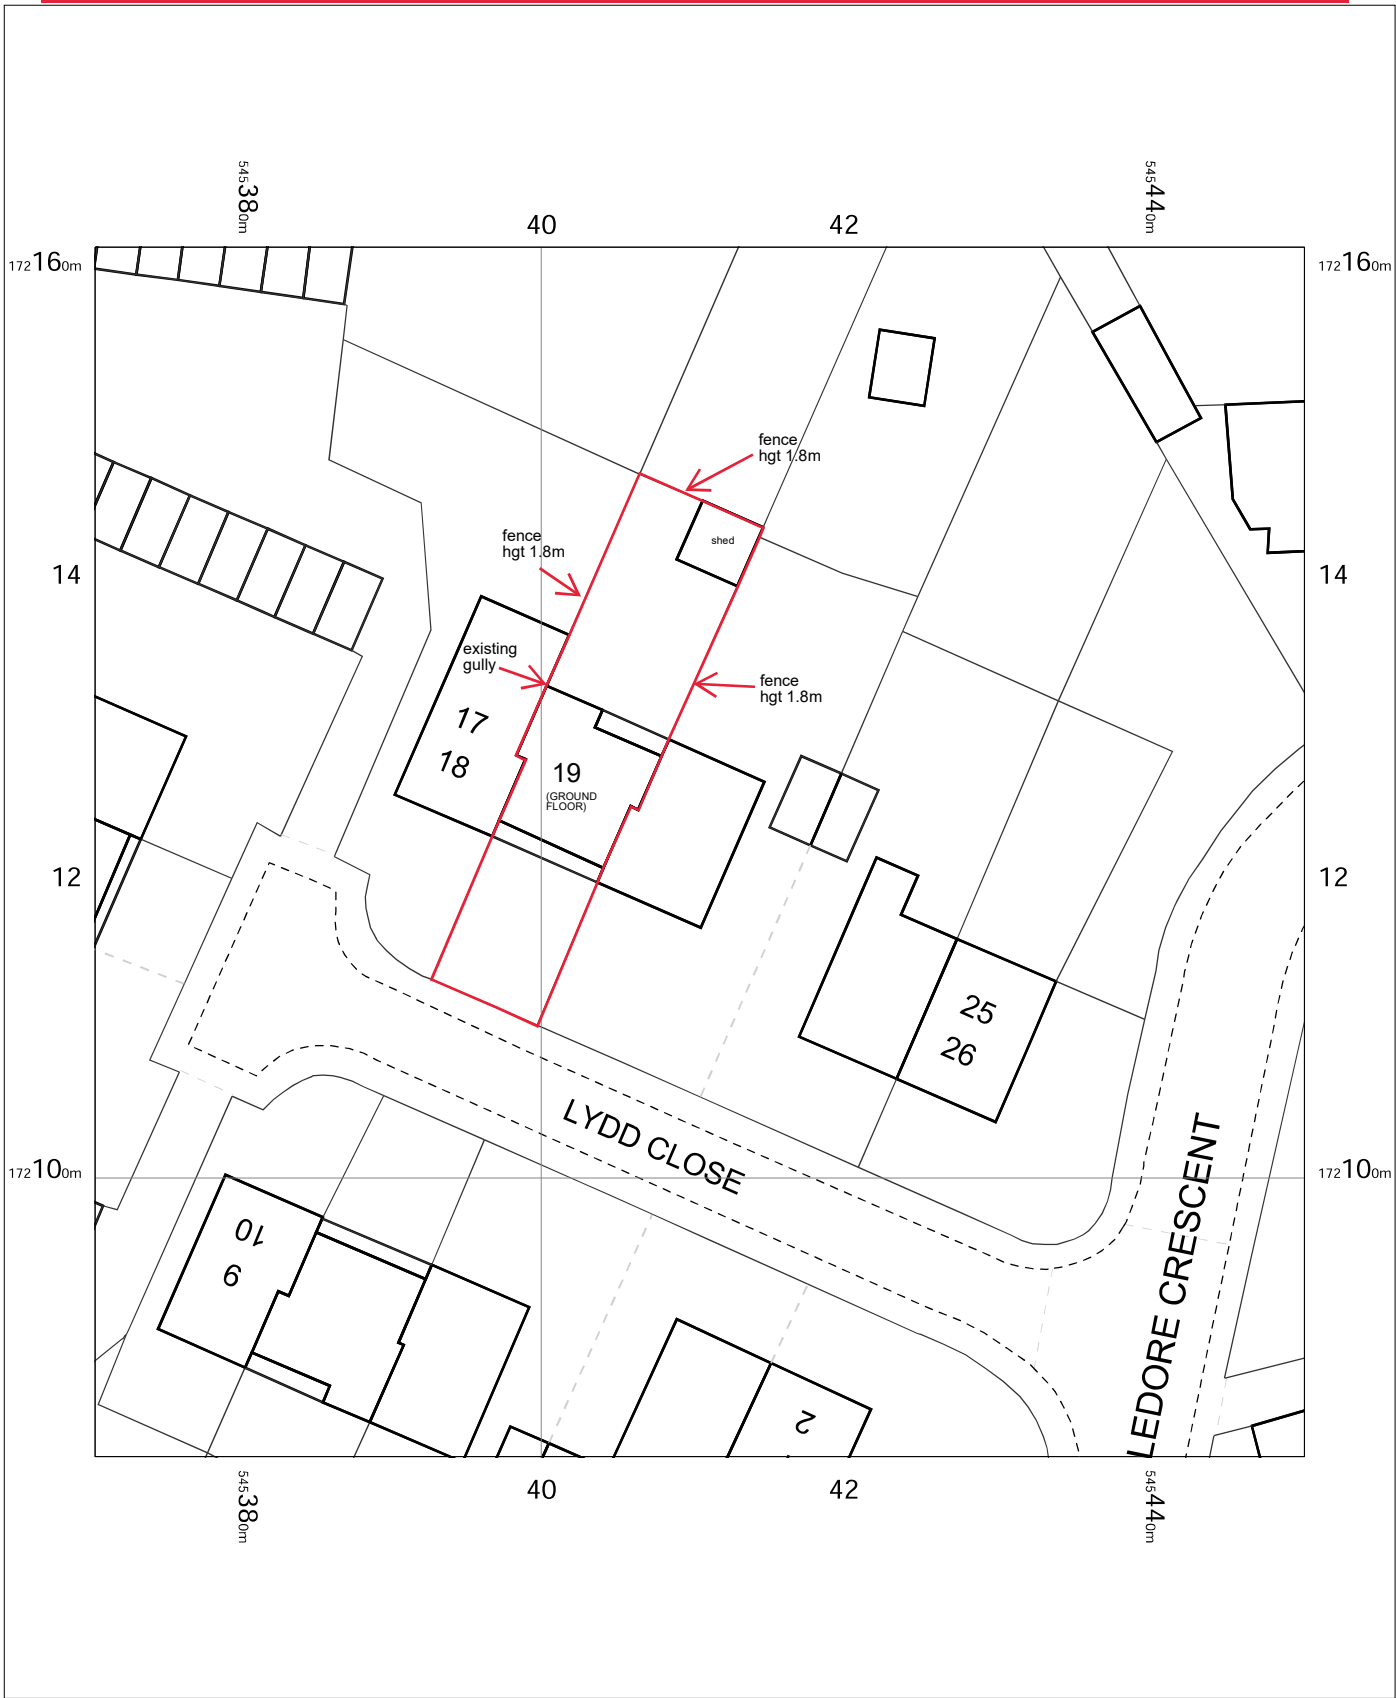

OS MasterMap 1250/2500/10000 scale
Saturday, March 2, 2024, ID: CM-01152535
www.centremapslive.co.uk

1:500 scale print at A4, Centre: 545410 E, 172122 N

©Crown Copyright Ordnance Survey. Licence no.
AC0000849896

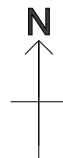

FOR A BETTER POINT OF VIEW