
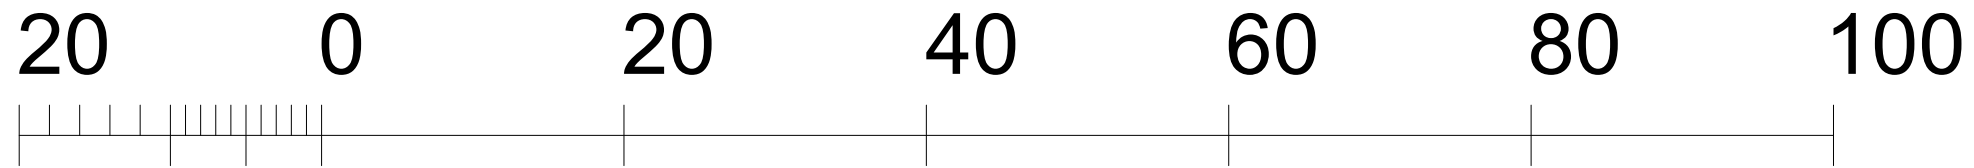
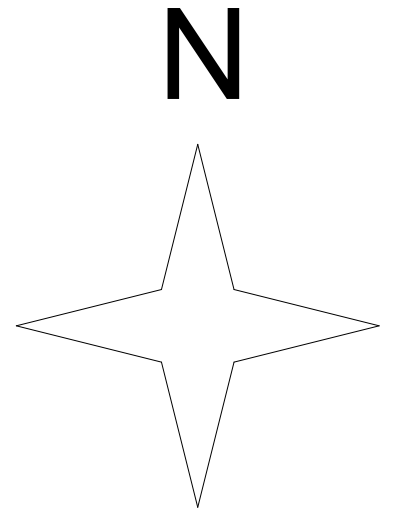


Existing

Proposed

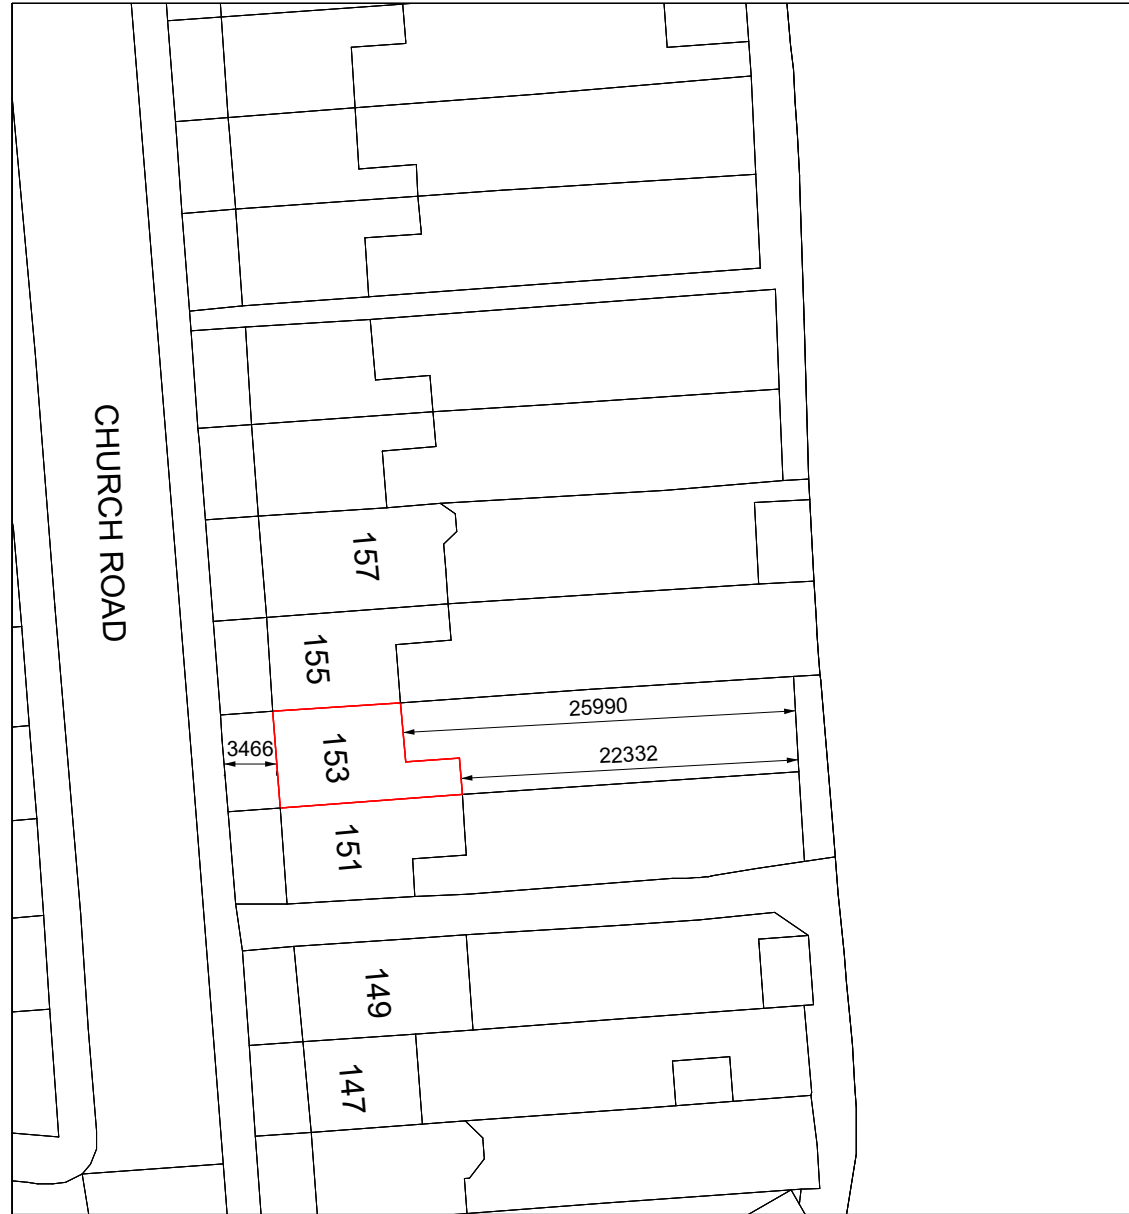

Metres

Drawings produced are for building regulation approval only and may not cover all elements required to ensure project completion.  
All dimensions to be checked on site by contractor.  
Any discrepancies with drawings/specifications to be raised and clarified with Wilson Architectural Building Designs Ltd.  
All workmanship and materials to comply with current British/European standards, codes of practice & manufacturers instructions.  
Do not scale from drawing.  
Drawings Remain the property of Wilson Architectural Building Designs and can not be photo copied (copy right law) or used in any way without the permission of Wilson Architectural Building Designs Ltd.

Date:	Scale:
28-03-2024	1:500

Project:  
153 Church Road  
Bexleyheath  
DA7 4DW

Title:  
Existing And Proposed  
Block Plan

Drawing No:	Rev:
19-21-BEX	BP1

Head Office:  
27 Tyrrell Avenue  
Sidcup  
Kent  
DA16 2BT  
T: 020 8306 5110  
E: info@wabdesigns.co.uk