

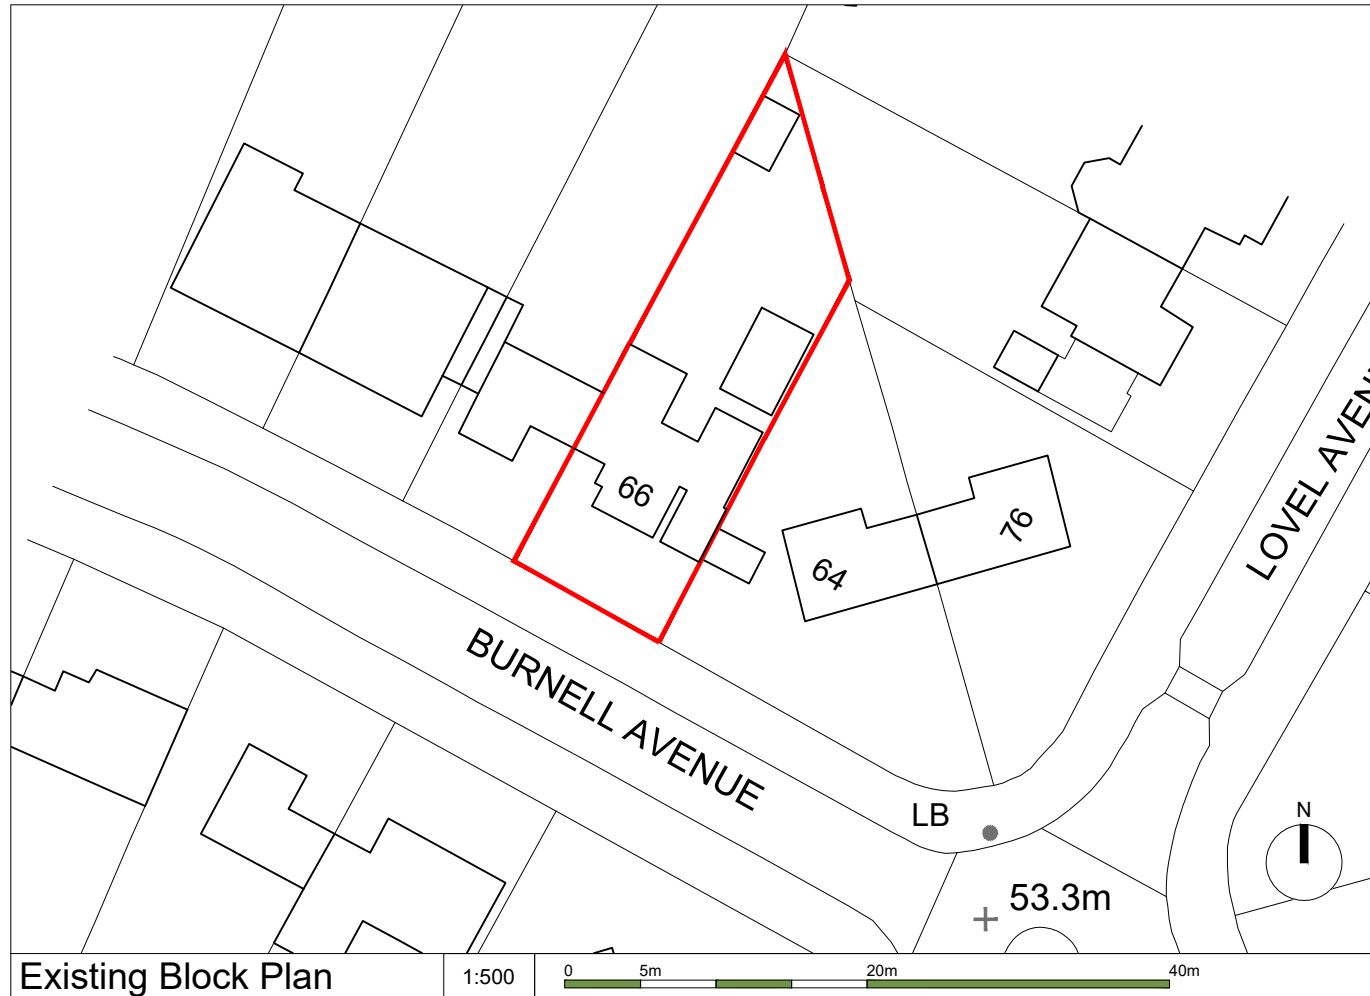


Existing Location Plan  
Scale 1:1250

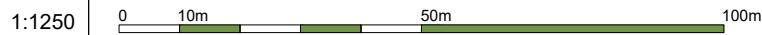

Existing Block Plan

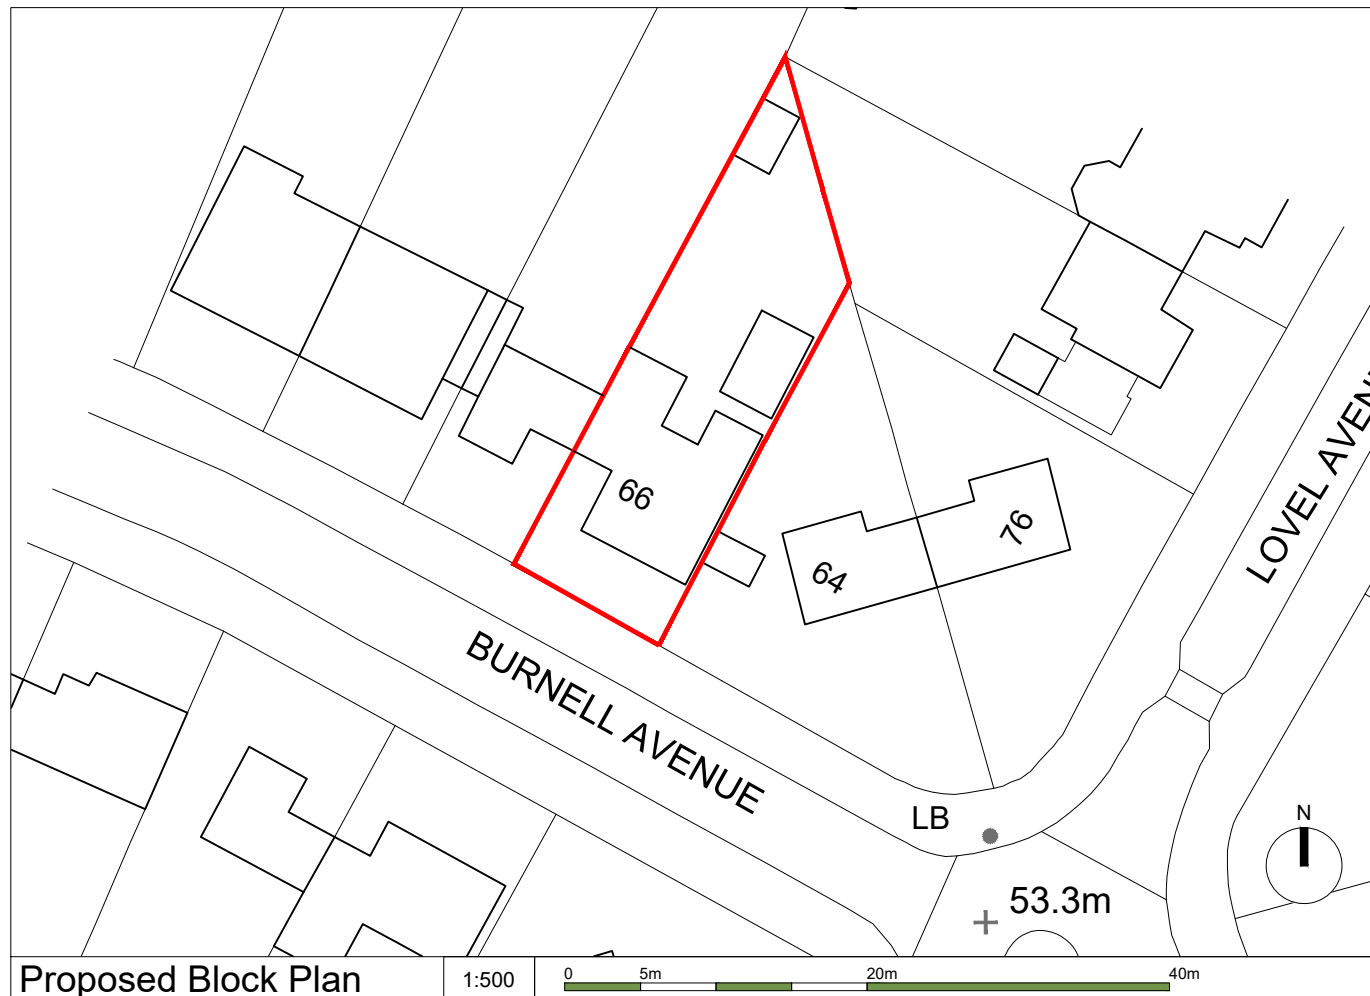

Proposed Block Plan



**Legal Info**

1. © Bucknall Design.
2. Scales are for Planning Purposes only. Drawing not for construction. Contractors are not to scale from this drawing in either paper or digital form. Use written dimensions only. All dimensions are given in millimeters unless otherwise stated.
3. All survey information by others. Check all dimensions on site. Site boundaries to be confirmed by client solicitors with reference to title deeds.
4. This drawing is intended for use by the commissioning client only. BD do not assume any liability to any third party for the information herein.

00/00/00 XX  
First Issue

JOB TITLE  
66 Burnell Avenue  
Welling DA16 3HP

DWG TITLE  
Location Plan, Existing &  
Proposed Block Plans

DATE CHECKED BY  
02/04/24 TB

DWG NO. REV. STATUS  
1064[EX]1250 Preliminary

A3 © BUCKNALL DESIGN  
Do not scale this drawing. All dimensions to be checked on site.



Bucknall Design  
Architect  
RIBA Chartered Practice

bucknalldesign.co.uk  
tom@bucknalldesign.co.uk