


DRAWING SHOWING BLOCK PLAN

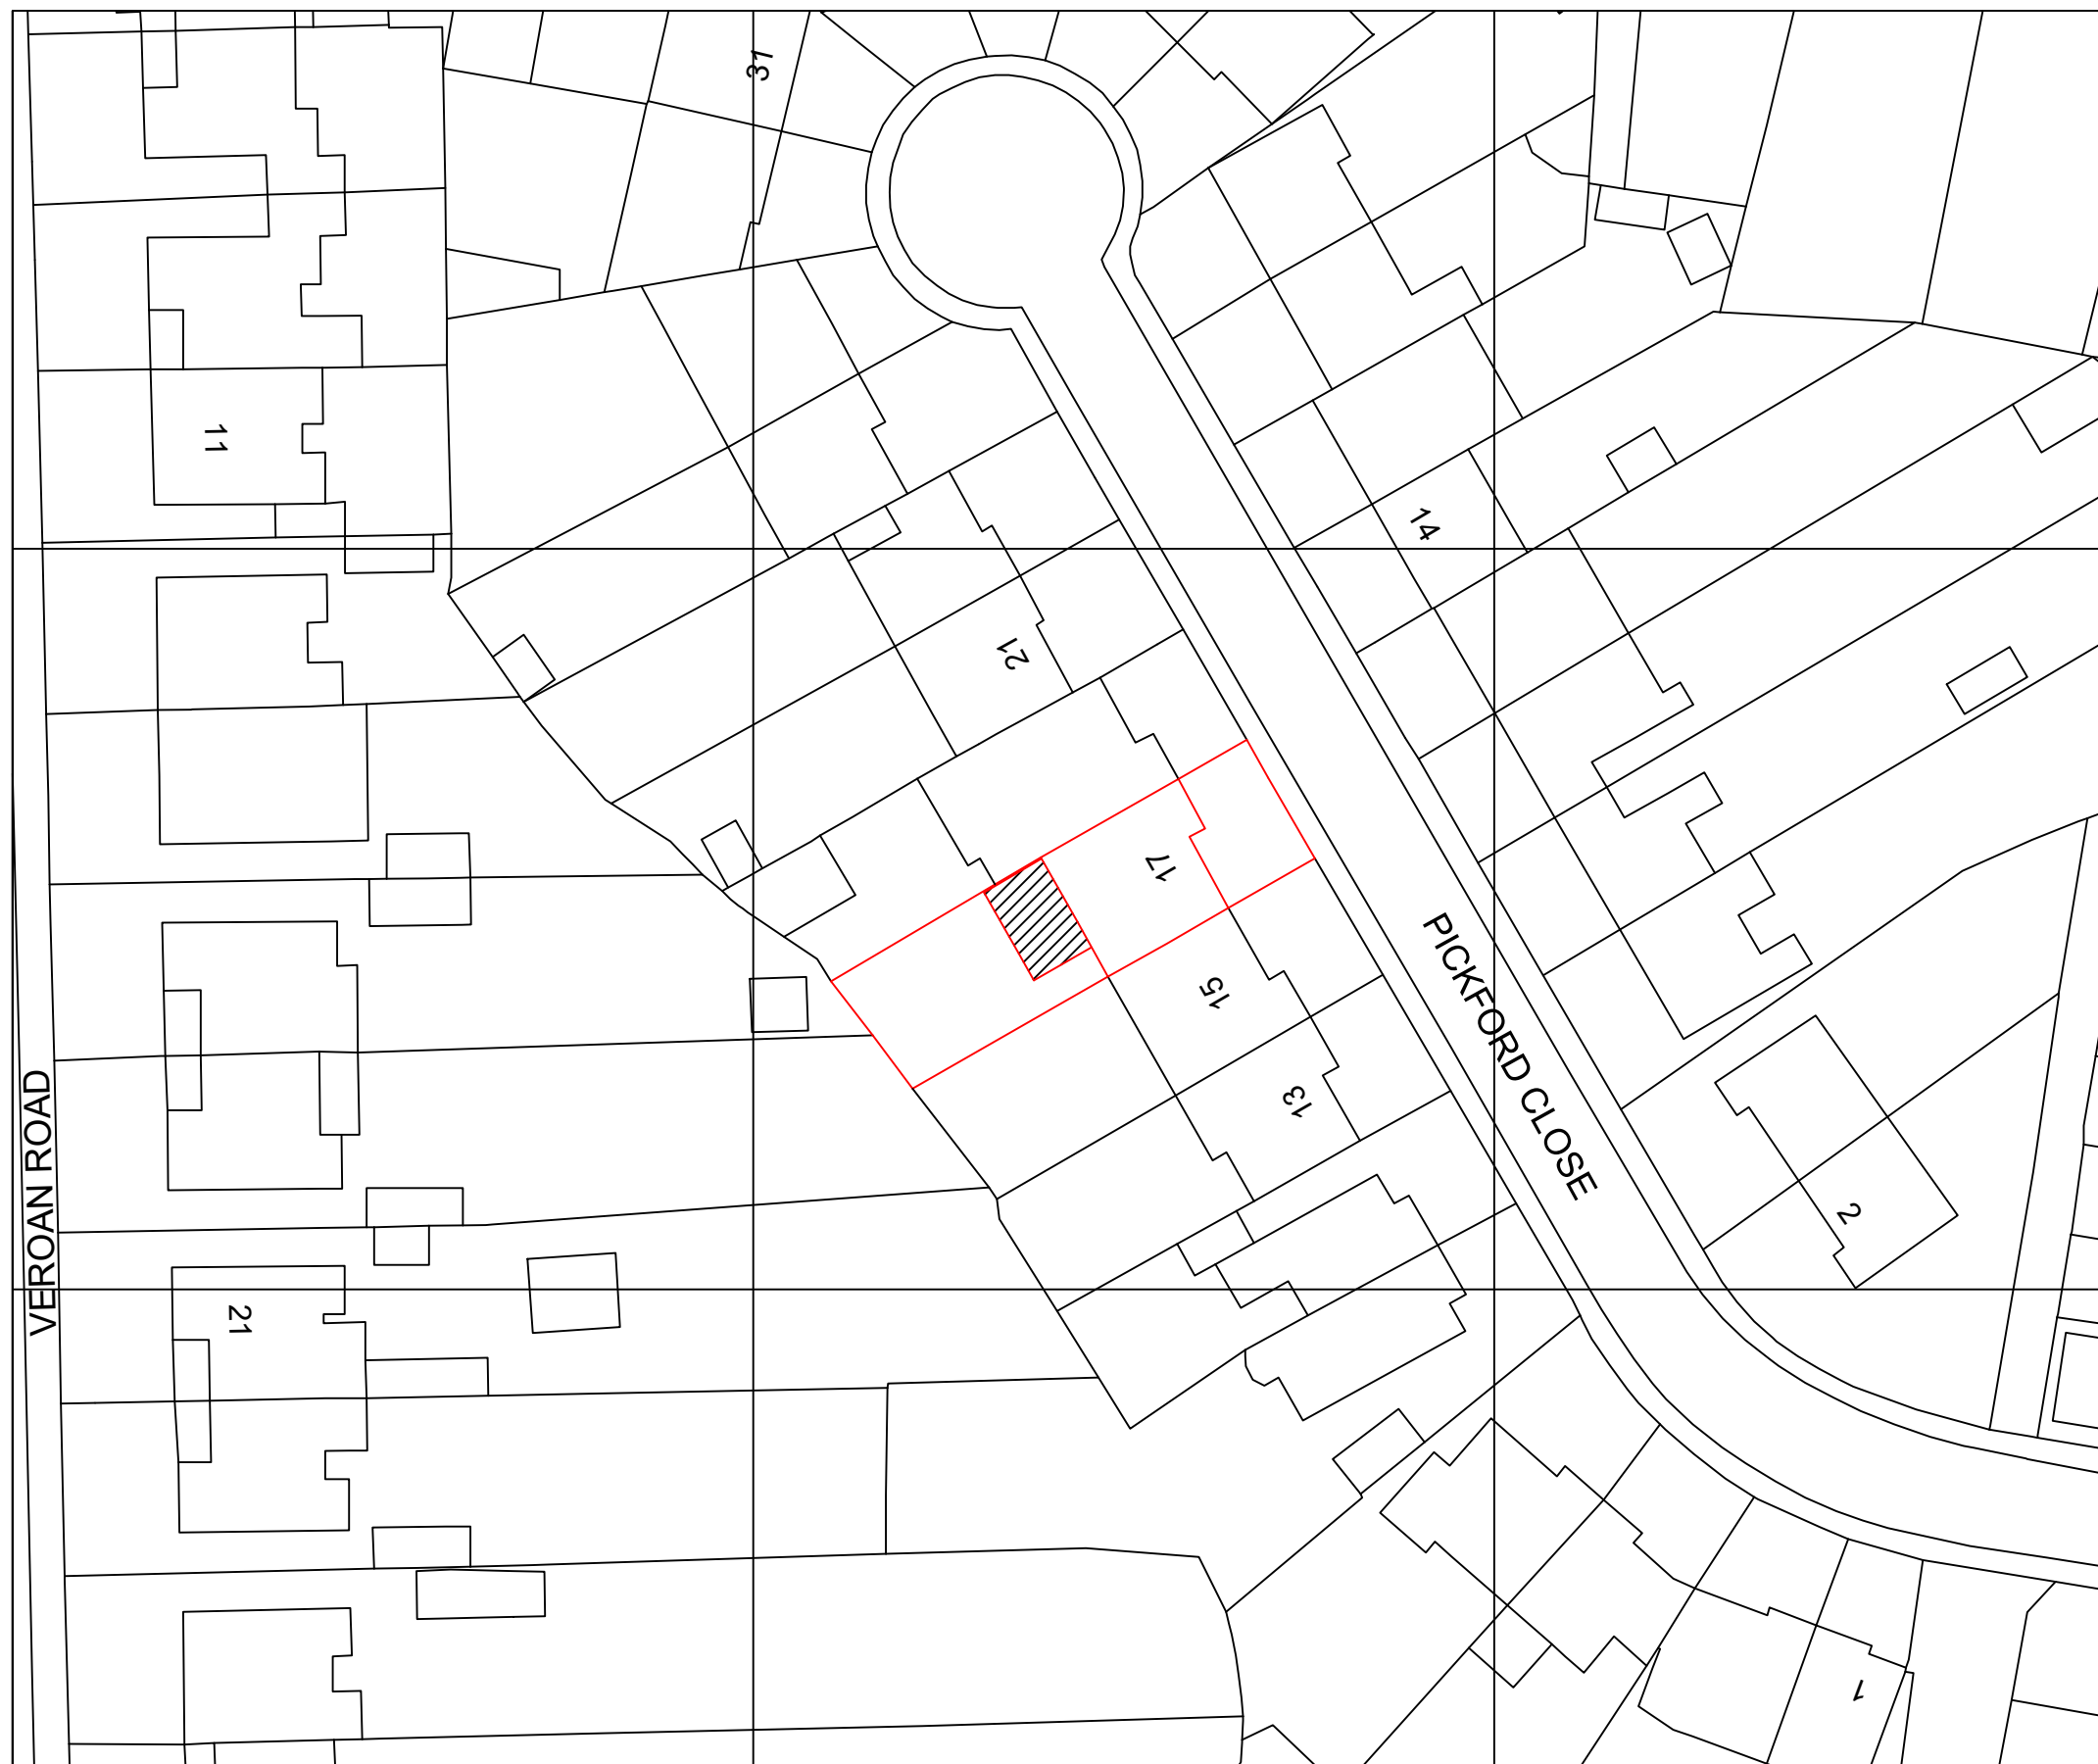


176216

176166

VEROAN ROAD

PICKFORD CLOSE

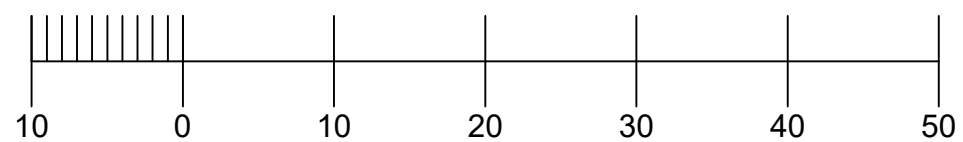

AGENT S HANSPAL		
PROPOSED SINGLE STOREY REAR EXTENSION FOR MR & MRS SAHNI		
17 PICKFORD CLOSE BEXLEYHEATH KENT DA7 4RB		
DWG No. PCLHP.07	SCALE 1:500@A3	DATE MAR 2024