



Location Plan
Scale 1:1250
0 10 20 30 40 50 60 70 80 90 100m

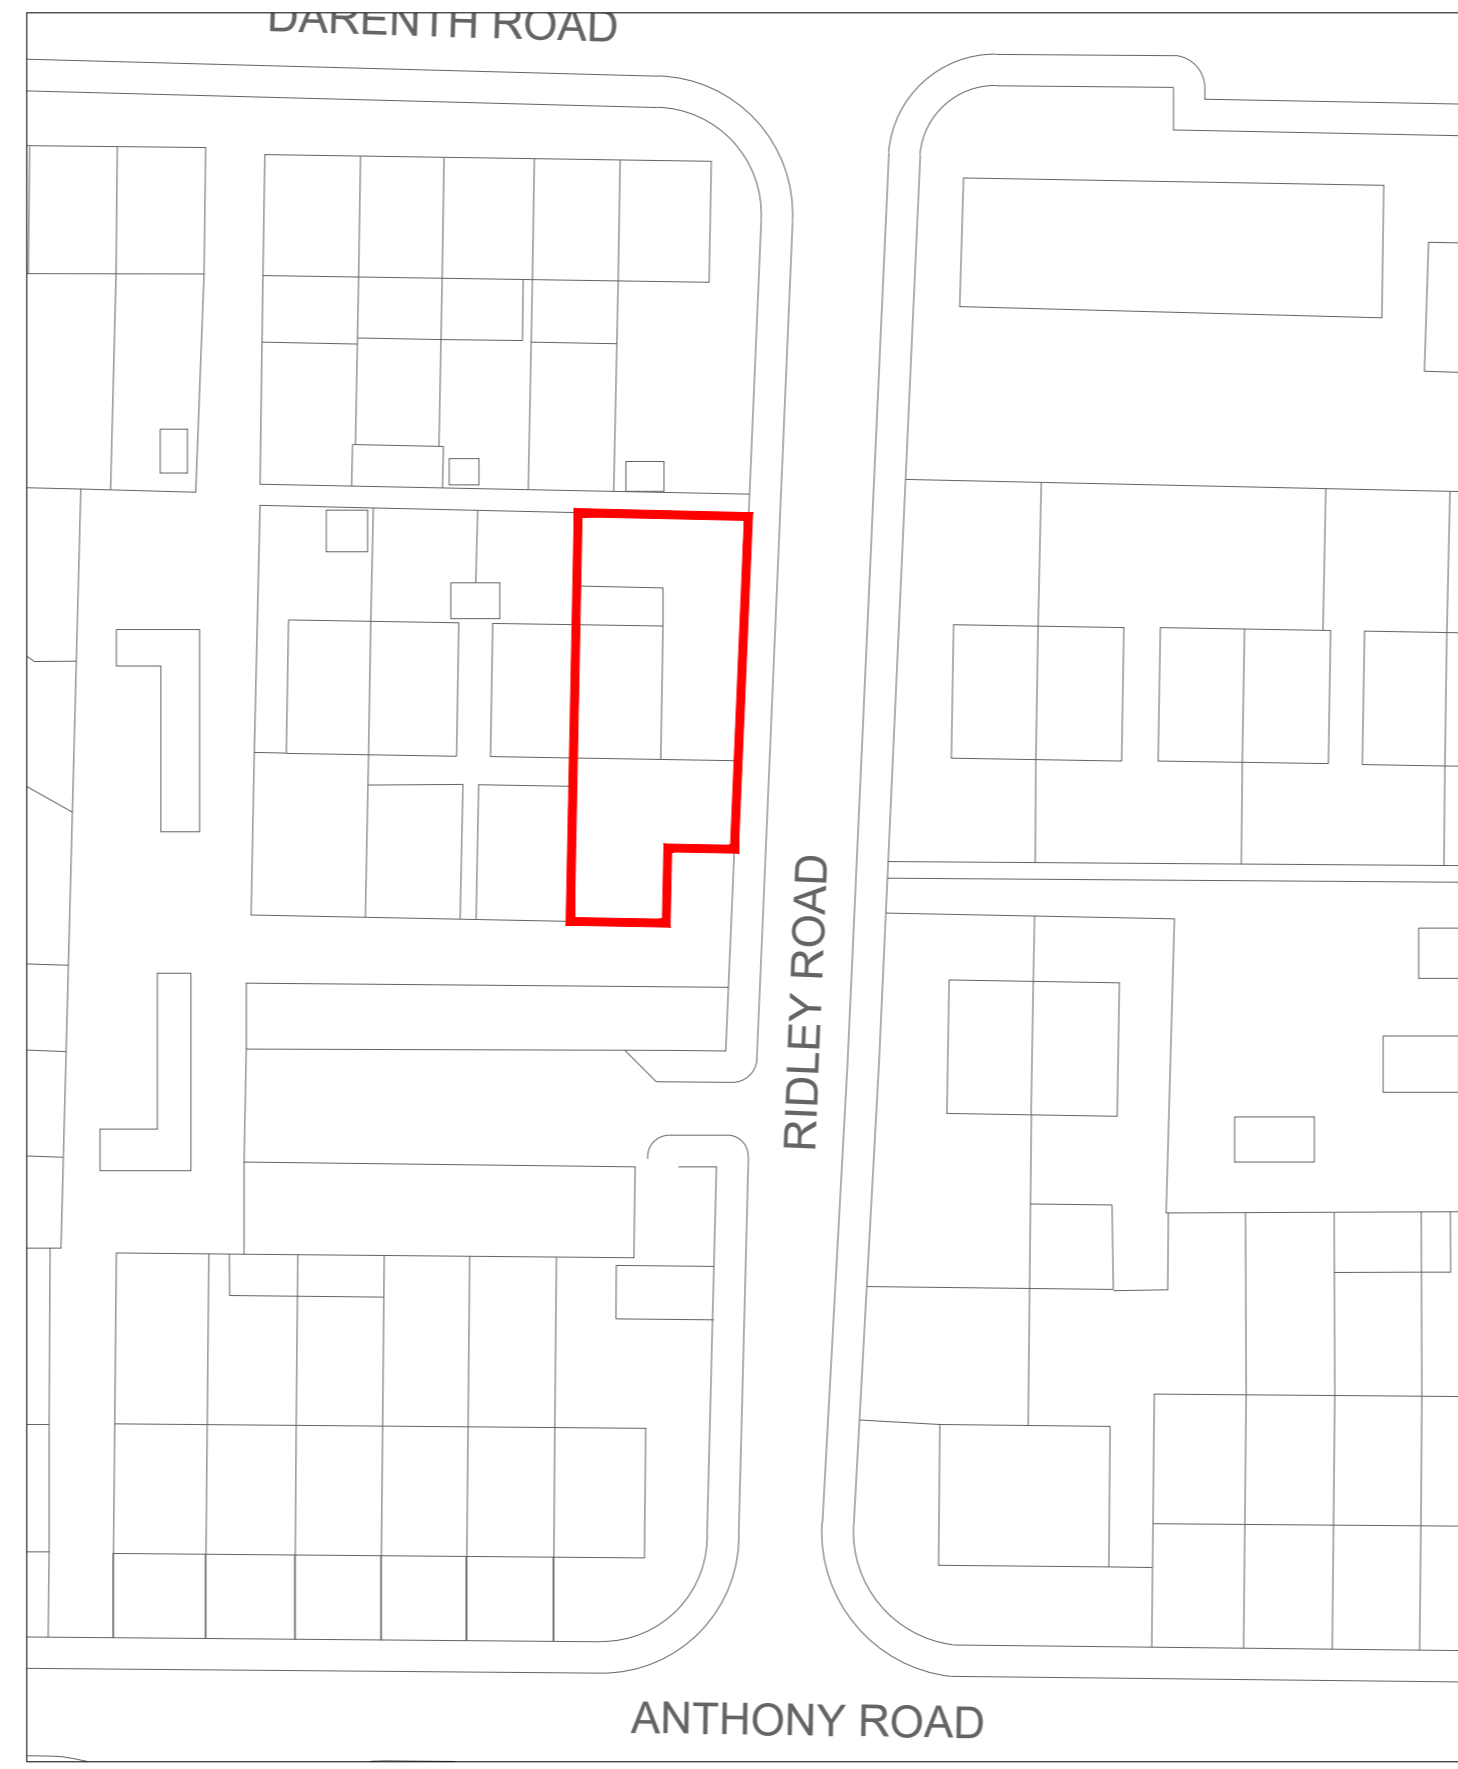

Existing Block Plan
Scale 1:500
0 10 20 30 40m

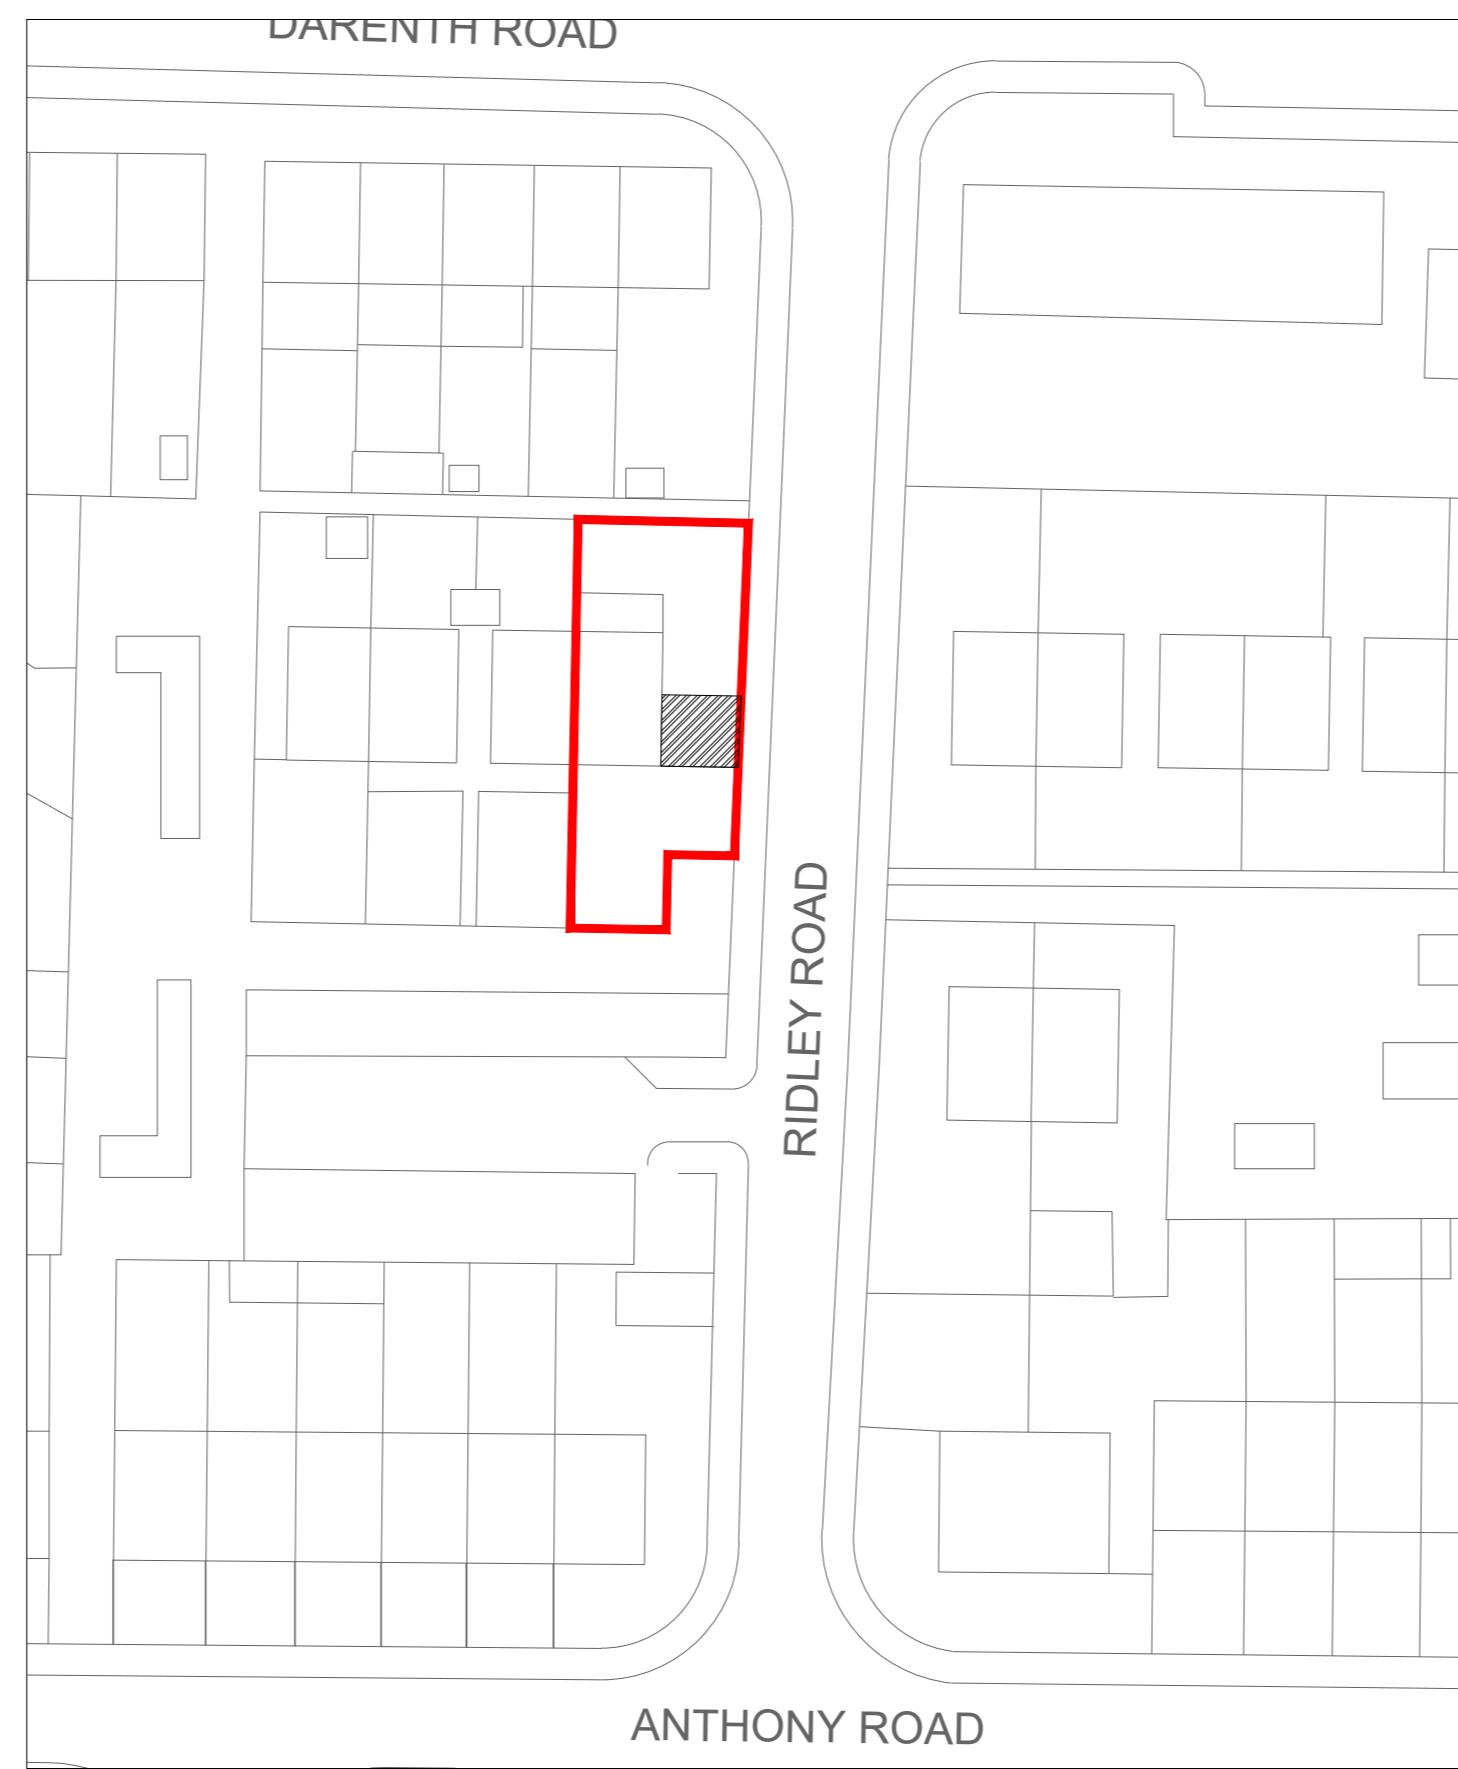

Proposed Block Plan
Scale 1:500
0 10 20 30 40m