



BLOCK PLAN scale 1:500

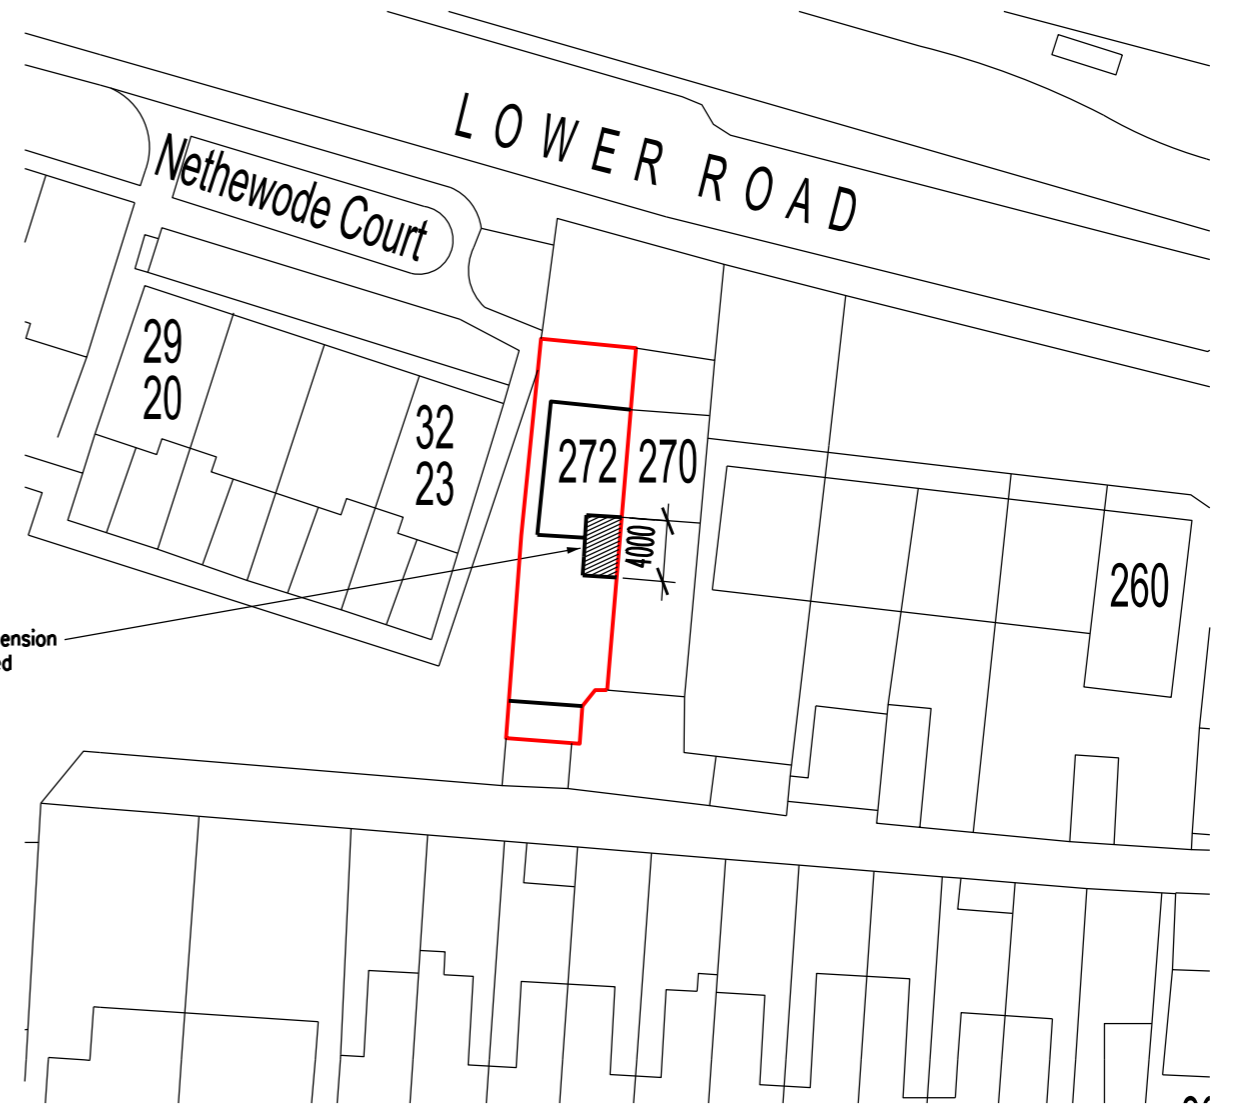

proposed extension
shown hatched

PROPOSED BLOCK PLAN scale 1:500

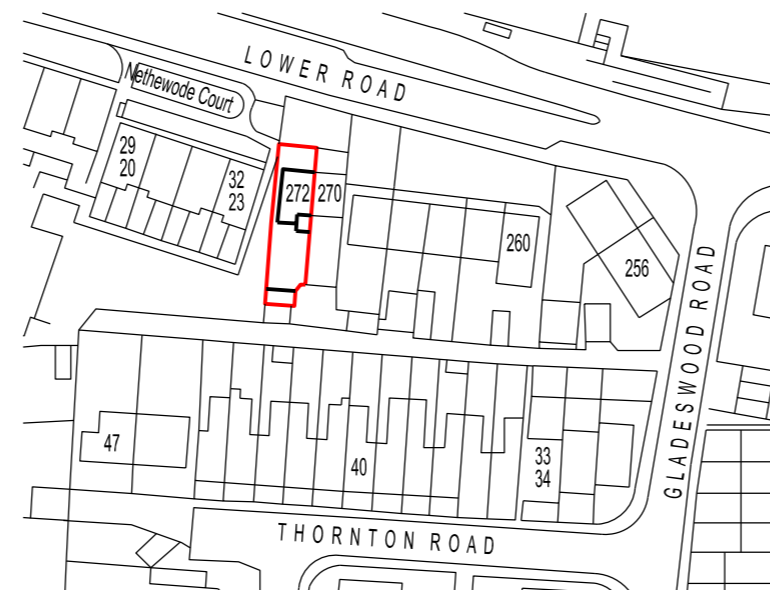

SITE LOCATION PLAN scale 1:1250



A. Redrawn 04/04/24
REVISION DATE

ARCHITECT
TA ARCHITECTS
11 JOYDENS WOOD ROAD BEXLEY
KENT DA5 2HS Tel 07905 130591
ta140256@googlemail.com

JOB
PROPOSED GROUND FLOOR
REAR EXTENSION
AT 272 LOWER ROAD
BELEVEDERE DA17 6DY

DRAWING
EXISTING SITE LOCATION
EXISTING BLOCK PLAN &
PROPOSED BLOCK PLAN

SCALE DATE
1:500 & 1250 AT A3 JAN 2024

DRAWING NO.
SB/01 A