


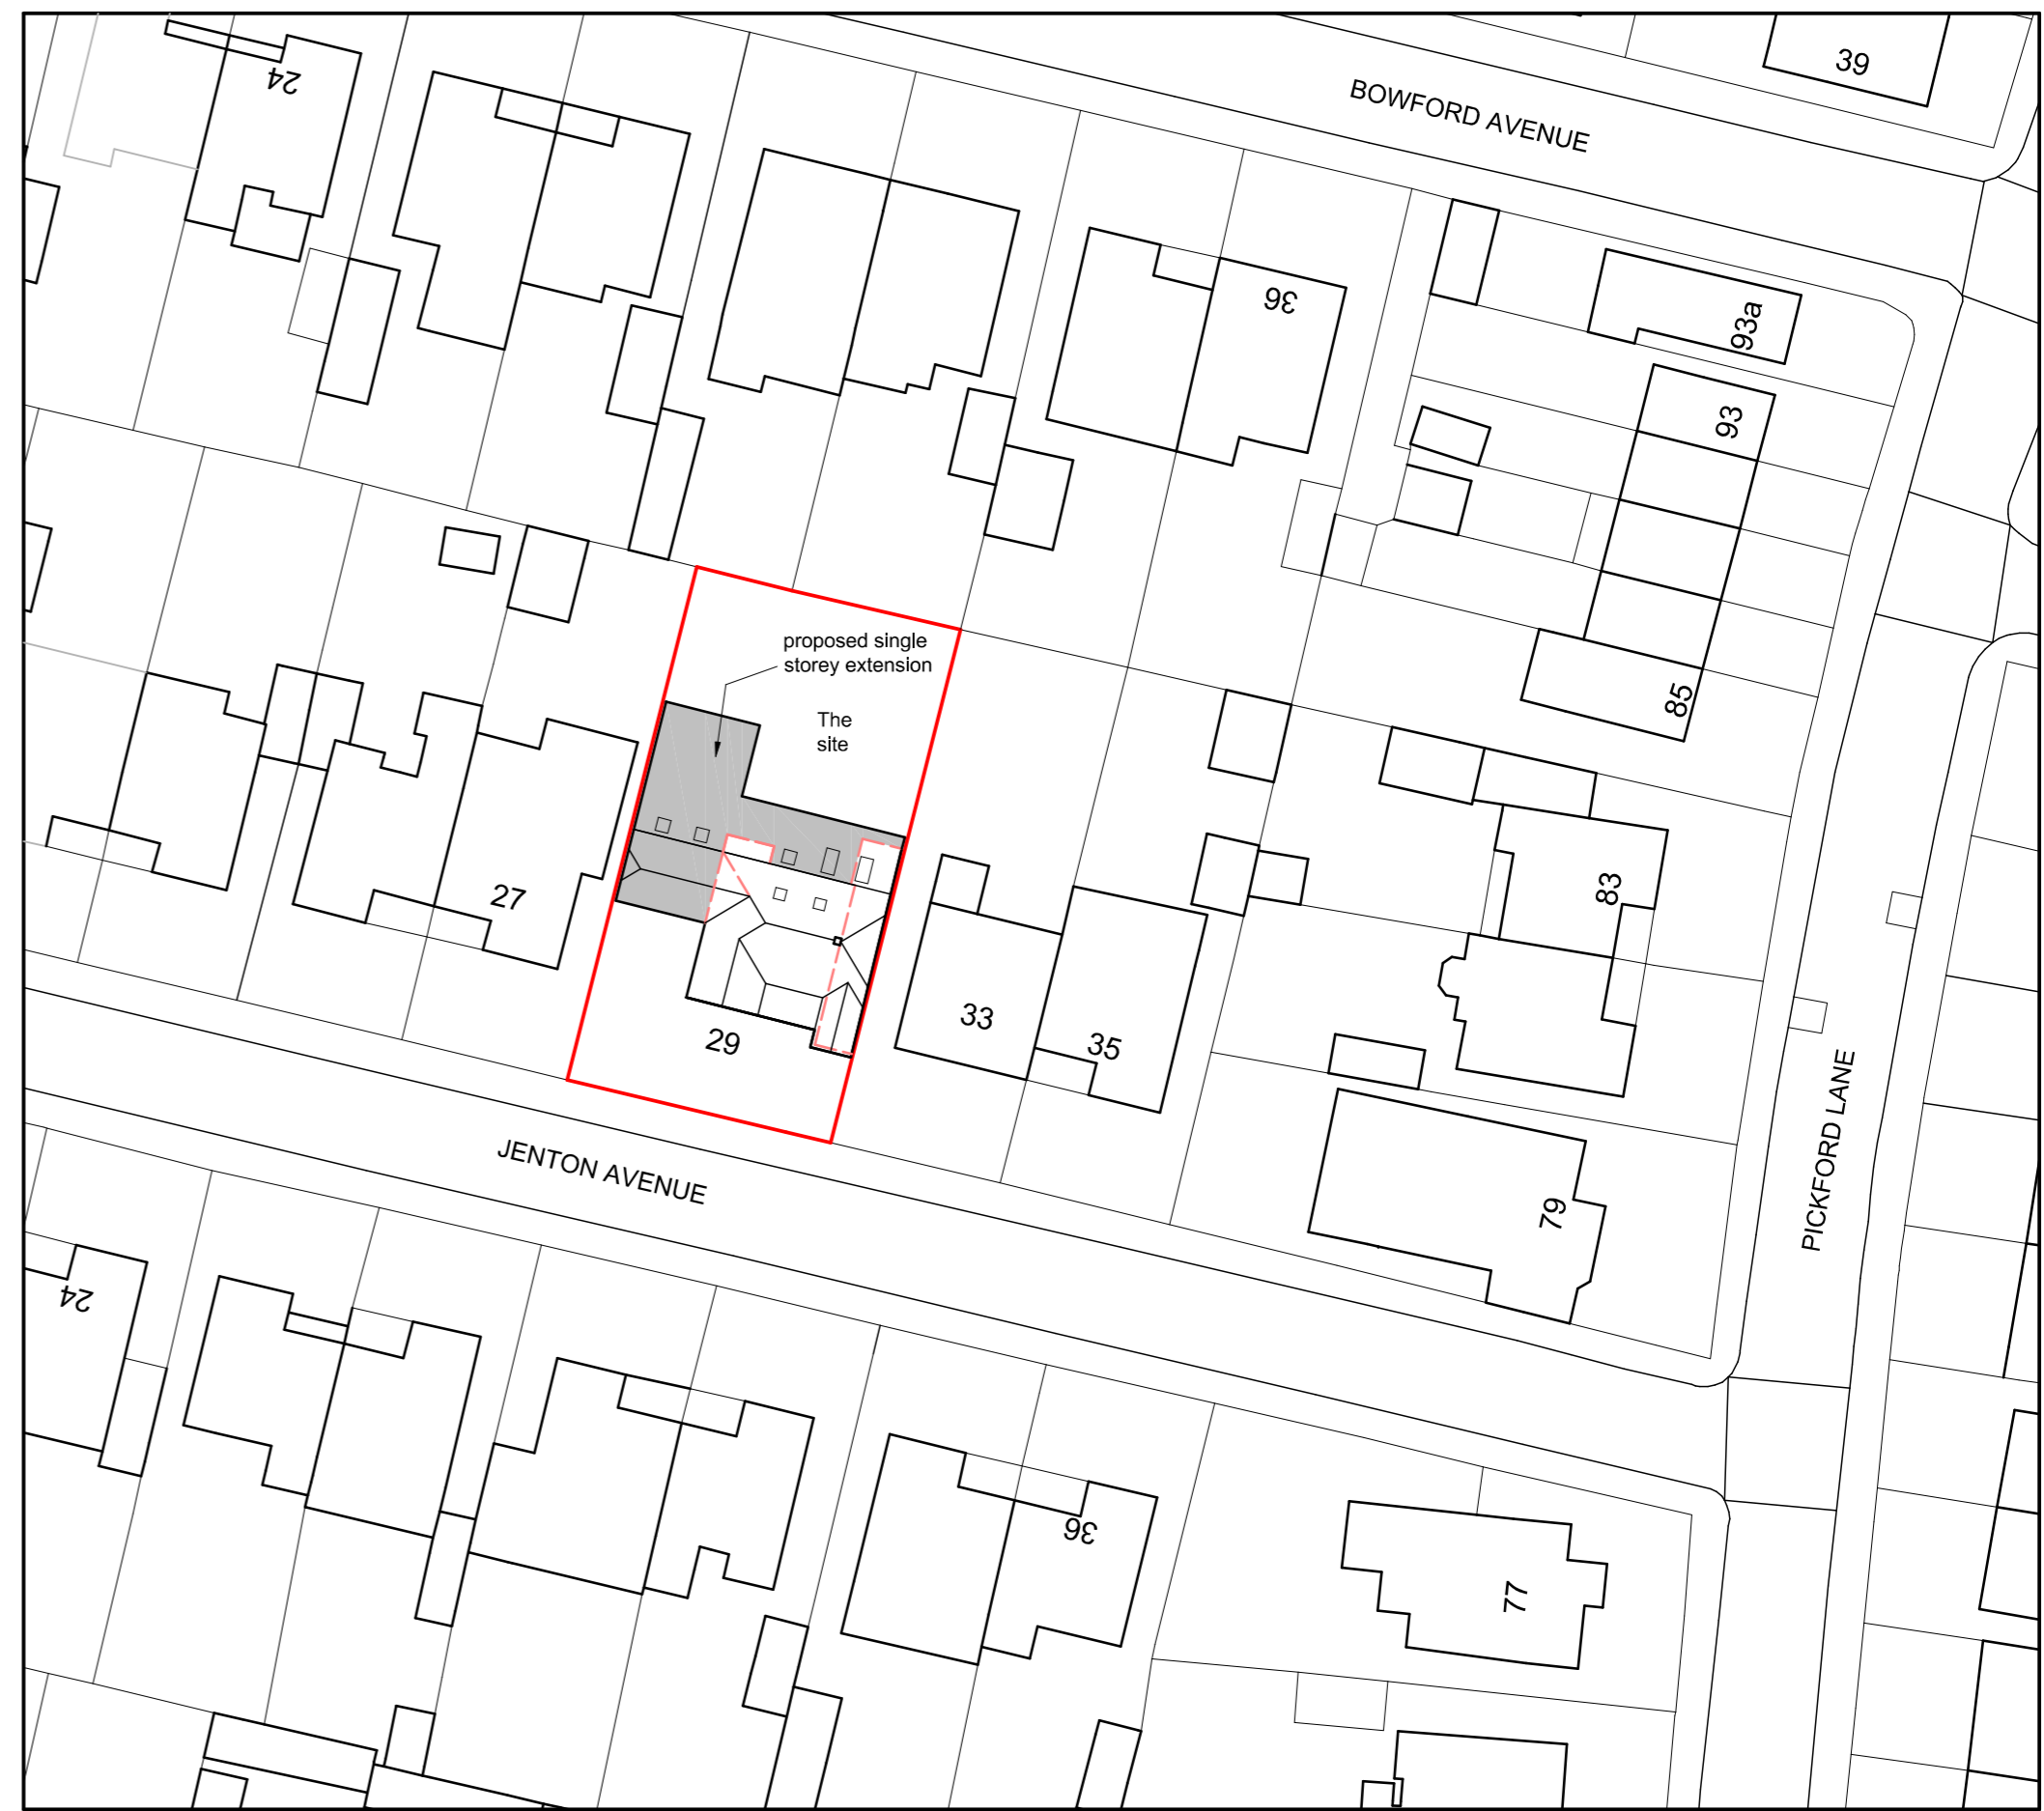


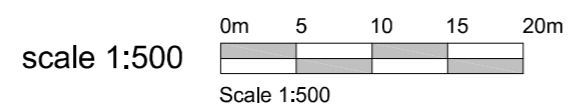

existing block plan

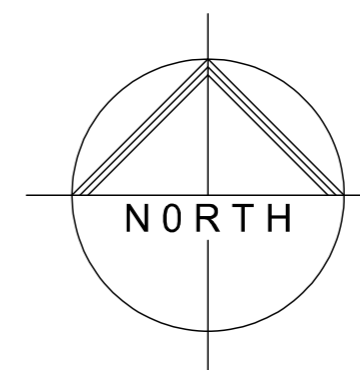

Proposed block plan

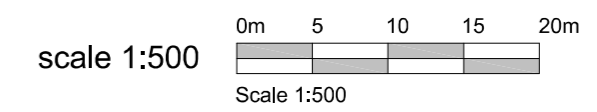

Project Address: Proposed development at : 29 Jenton Avenue Bexleyheath DA7 4SP	
Drawing Title: existing block plan proposed block plan	
Scale: 1:500 @ A2	Date: March 2024
Drawing Number: <b>JA/515/ BP 01</b>	Revision: