



BLOCK PLAN AS PROPOSED 1:200

NOTE: Site outlined in red

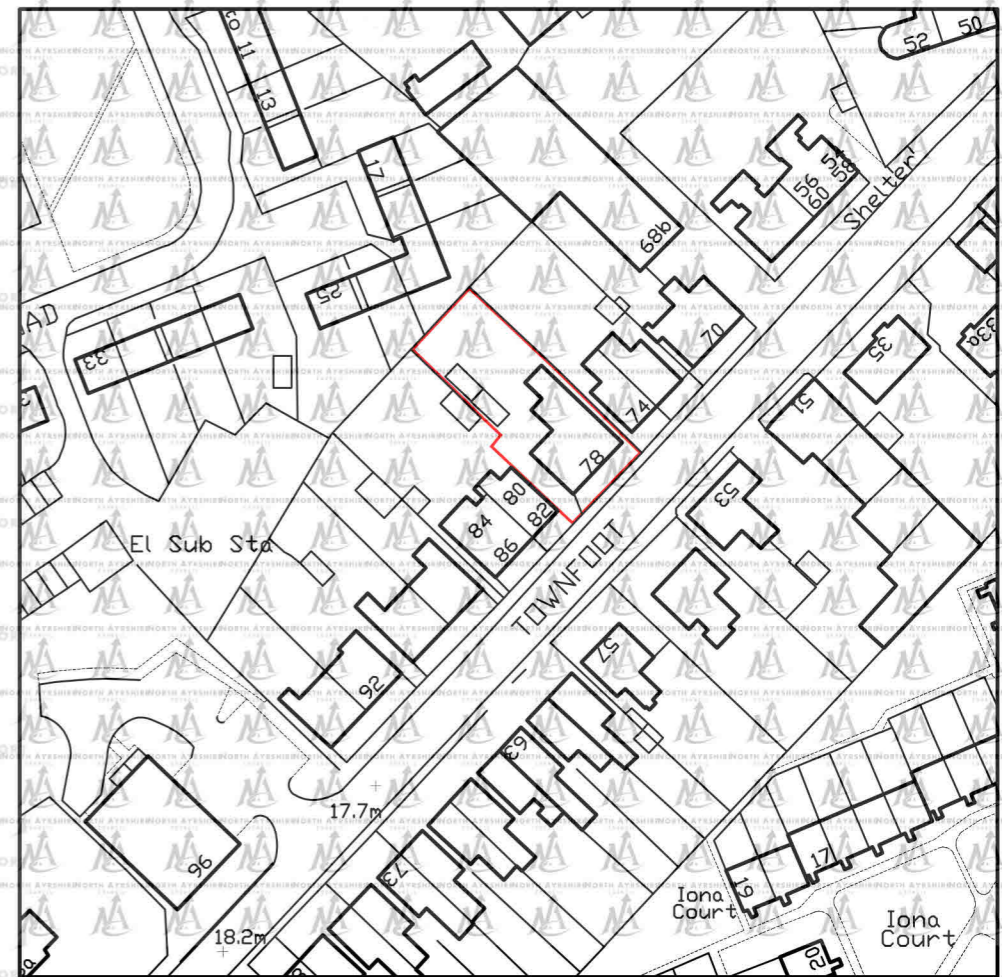

LOCATION PLAN 1:1250

NOTE: Site outlined in red

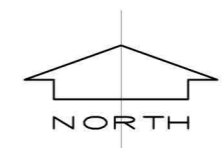

REVISION/NOTES		DATE
-		-
CLIENT MARTYN MCKEE		
PROJECT PROPOSED NEW GARAGE 78 TOWNFOOT, IRVINE		
MJB ARCHITECTURAL SERVICES 22 Annickbank Avenue Irvine, KA11 4FH TEL: 07703 138471 E: markboyd997@gmail.com		
DRAWING TITLE Block and Location Plans		
DRAWING NO.	A130-01	SCALE As Shown @ A3
DATE	MAY 2021	REVISION -