

RECEIVED

12 MAR 2024

AP Building Design



18 Owlcotes View
Bolsover
Chesterfield
Derbyshire
S44 6SS
Tel. 07714 209122




SITE LOCATION PLAN



1:1250 SCALE O/S Ordnance Survey

Licencee's Name : AP Building Design Licence Number : 100066626


MR GAMBLE 131 MANSFIELD RD, TEMPLE NORMANTON. DRG. 01

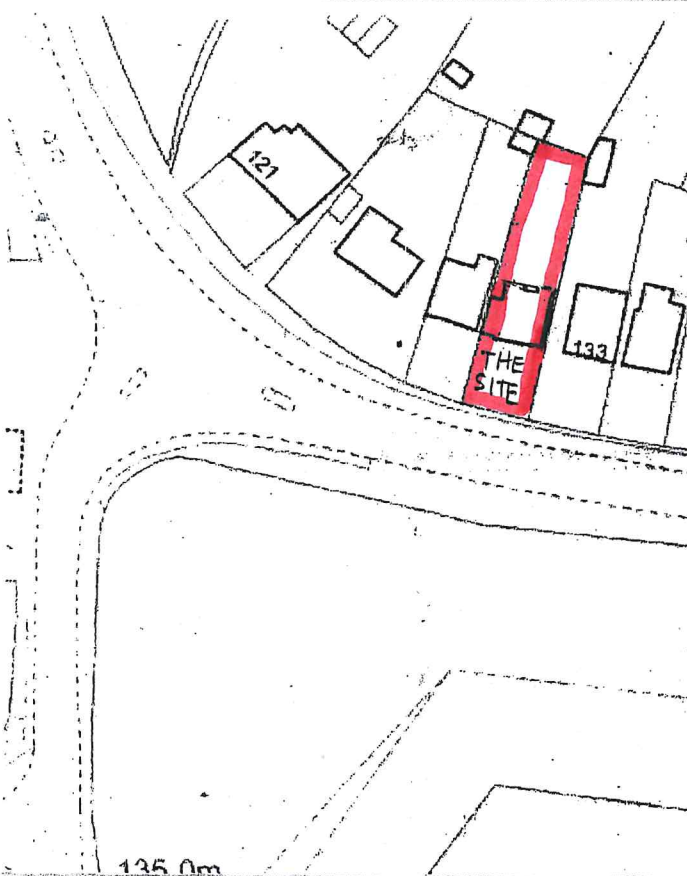

AP Building Design



18 Owlcotes View
Bolsover
Chesterfield
Derbyshire
S44 6SS
Tel 07714 209122

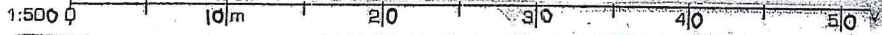


SITE LOCATION PLAN


1:500 SCALE O/S Ordnance Survey

Licencee's Name : AP Building Design Licence Number 100066626

MR GAMBLE. 131 MANSFIELD RD. TEMPE NORMANTON.

DRG 02

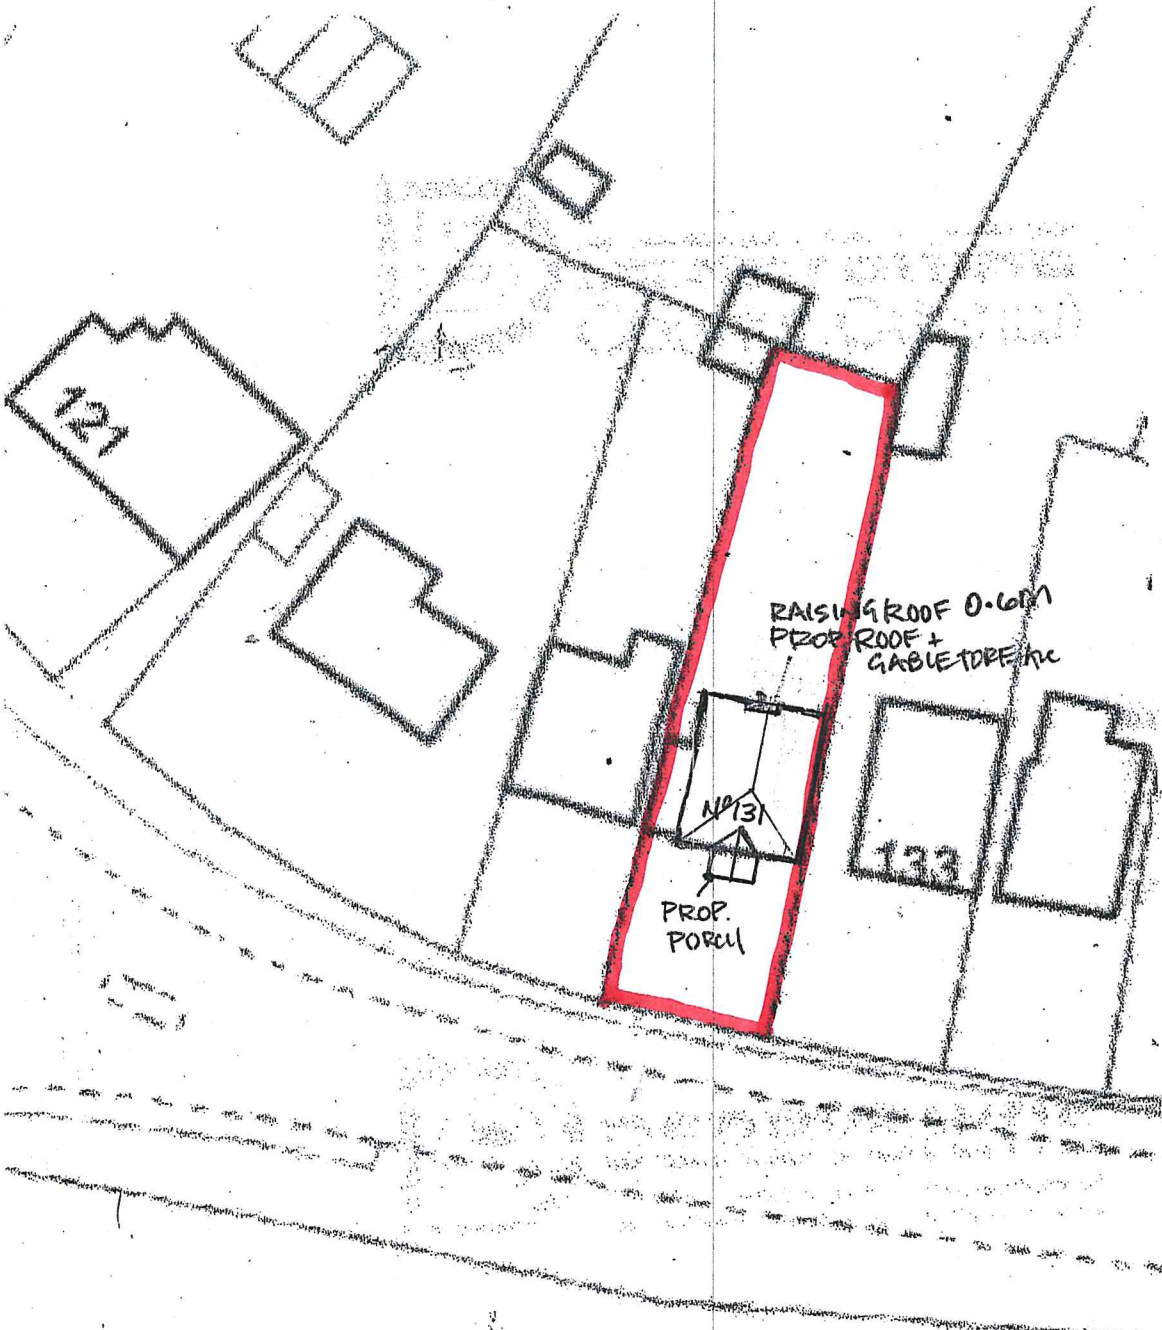


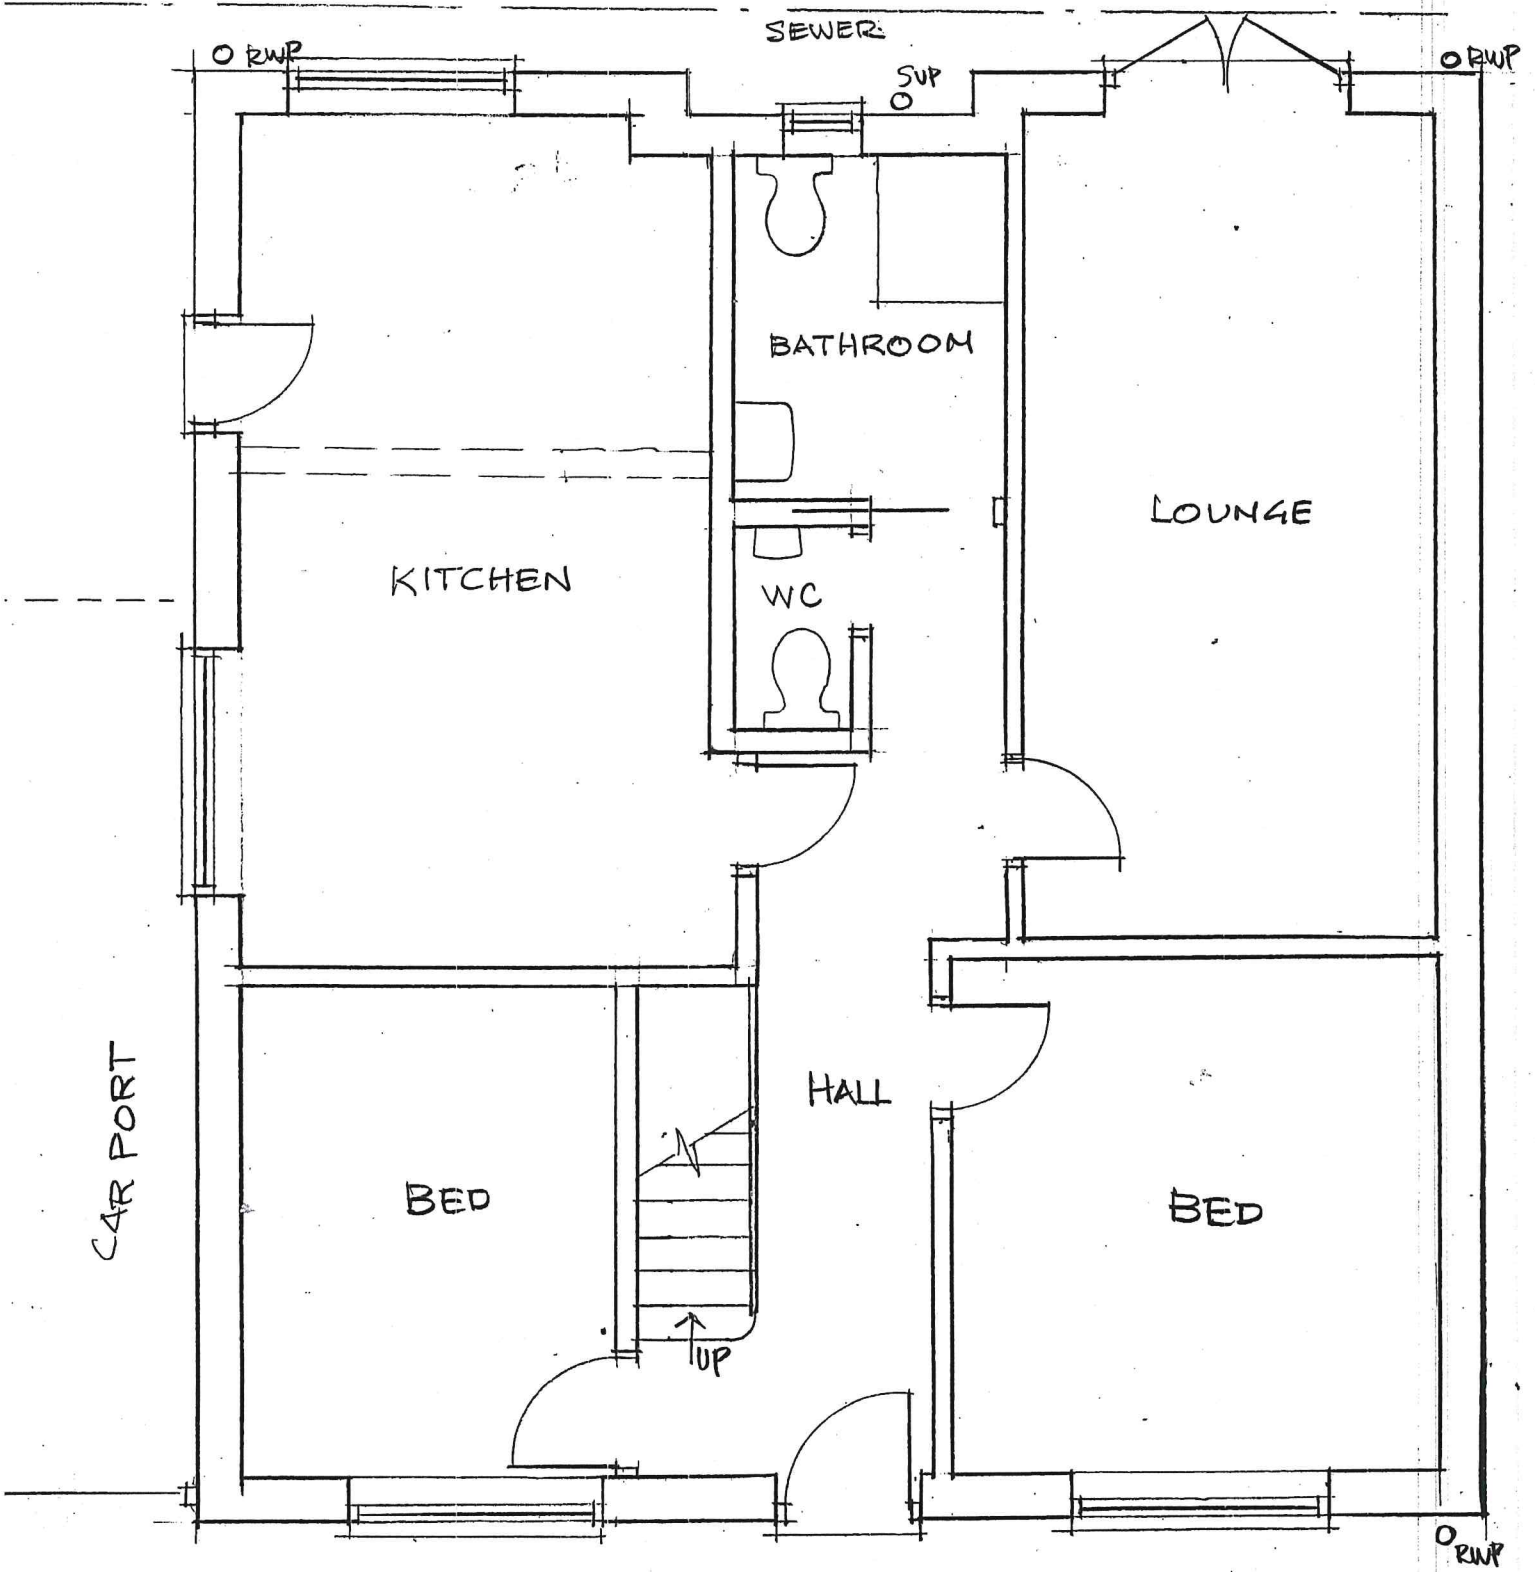

EXIST. GROUND FLOOR. 1:50.

AP Building Design Ltd
www.apbuildingdesign.co.uk
TEL: 07714 209122
 For Planning and Build Regs Applications
 Call for Free telephone advice & Free quote

MR GAMBLE
 131 MANSFIELD RD
 TEMPLE NORMANTON
 FEB.24. DRG.03

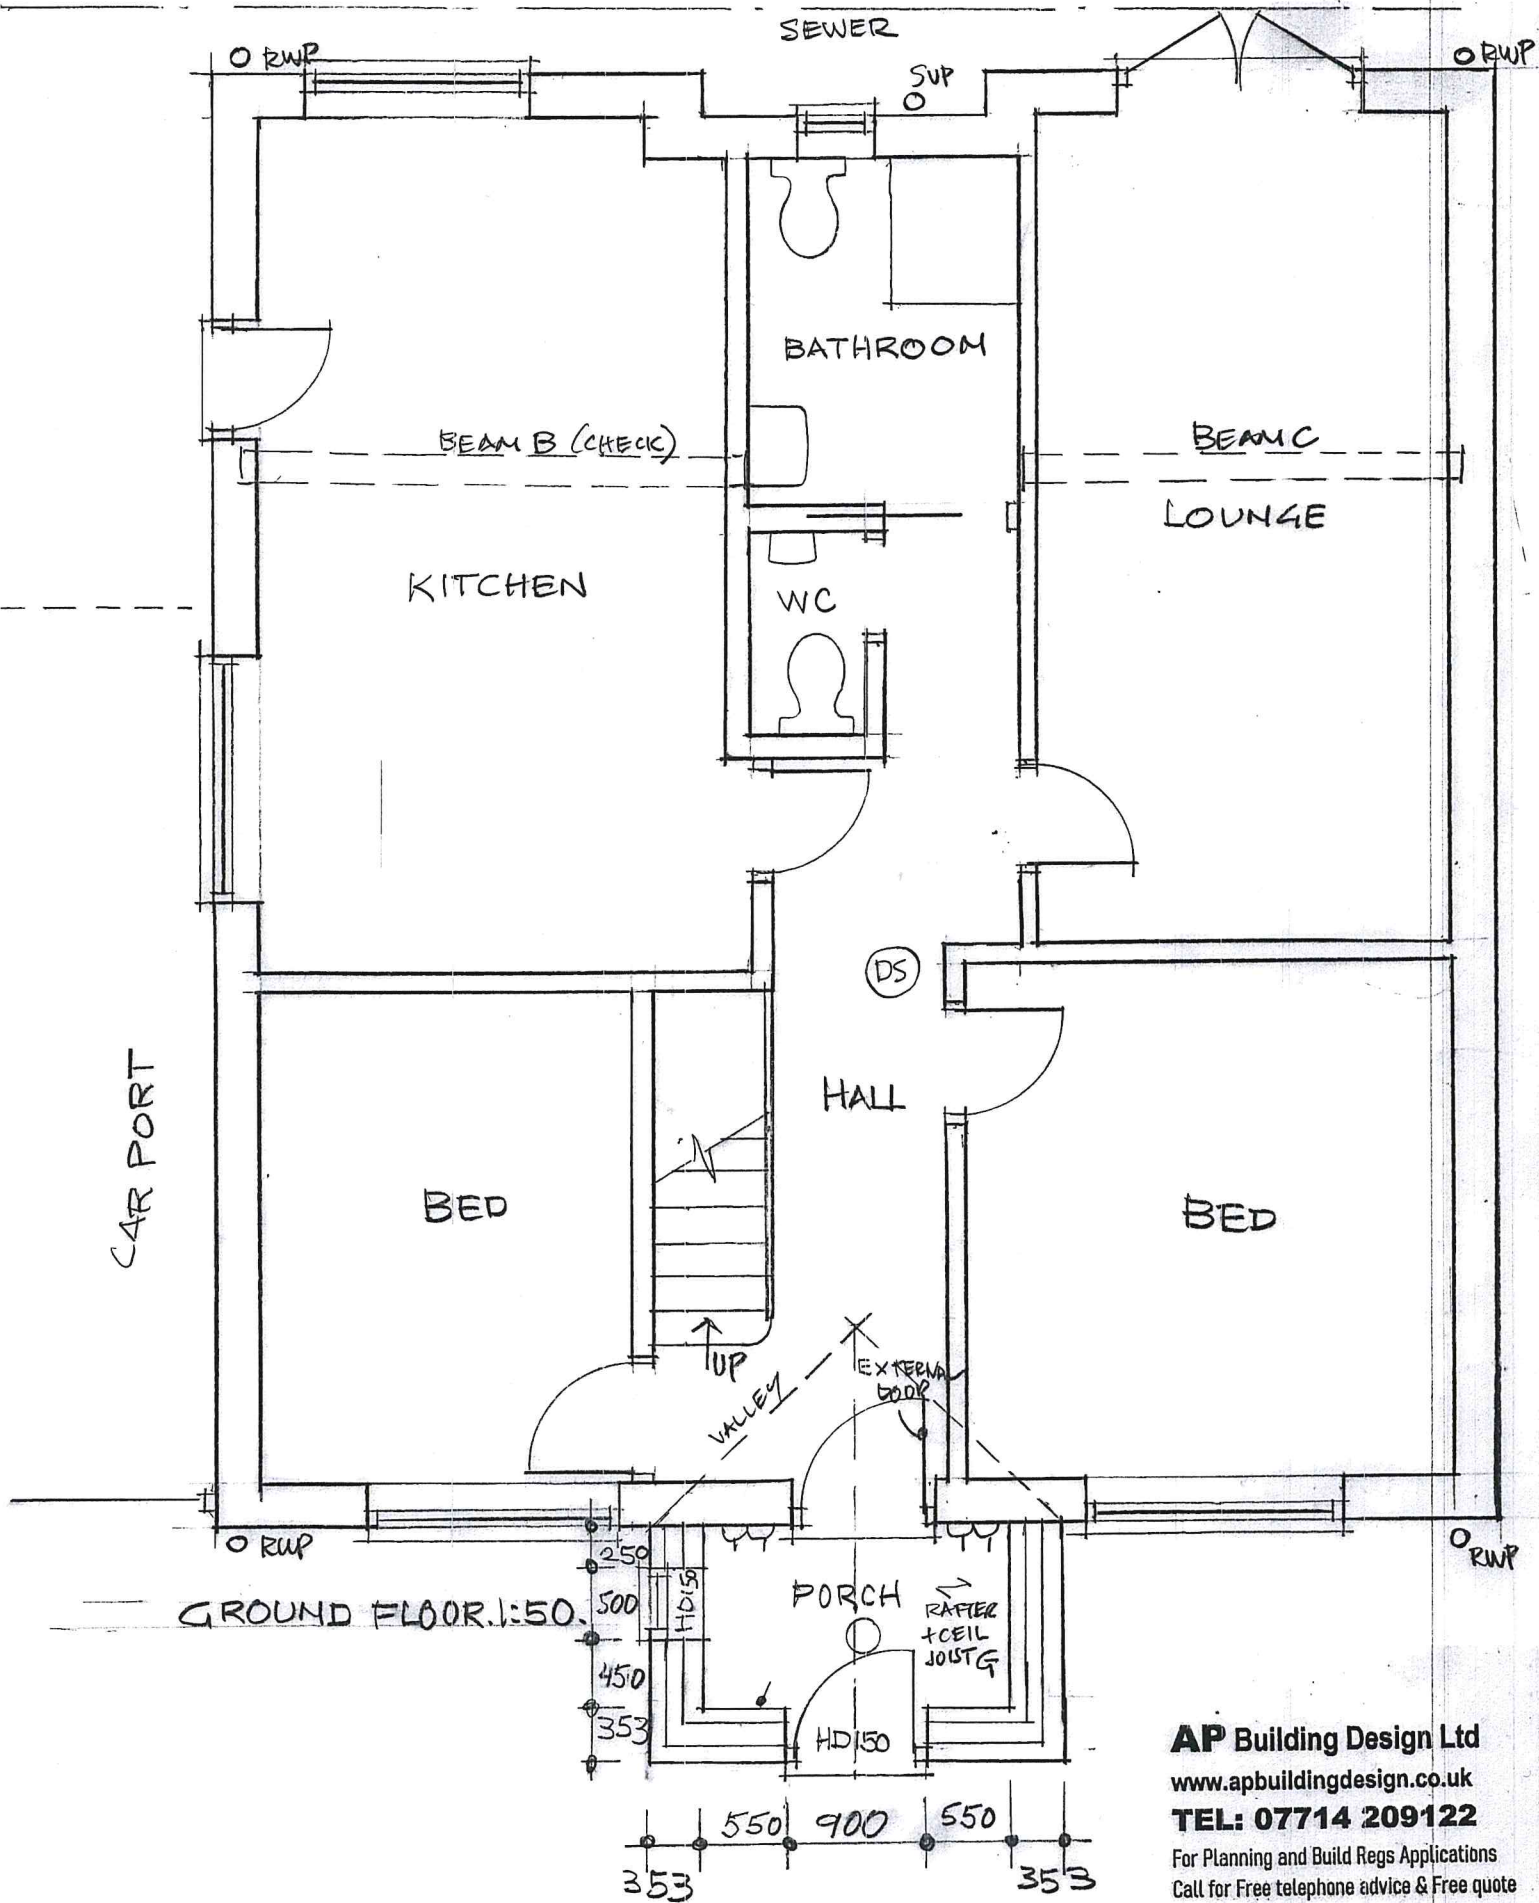


AP Building Design Ltd

www.apbuildingdesign.co.uk

TEL: 07714 209122

For Planning and Build Regs Applications
Call for Free telephone advice & Free quote

MR GAMBLE
131 MANSFIELD RD
TEMPLE NORMANTON
FEB.24. DRG.04

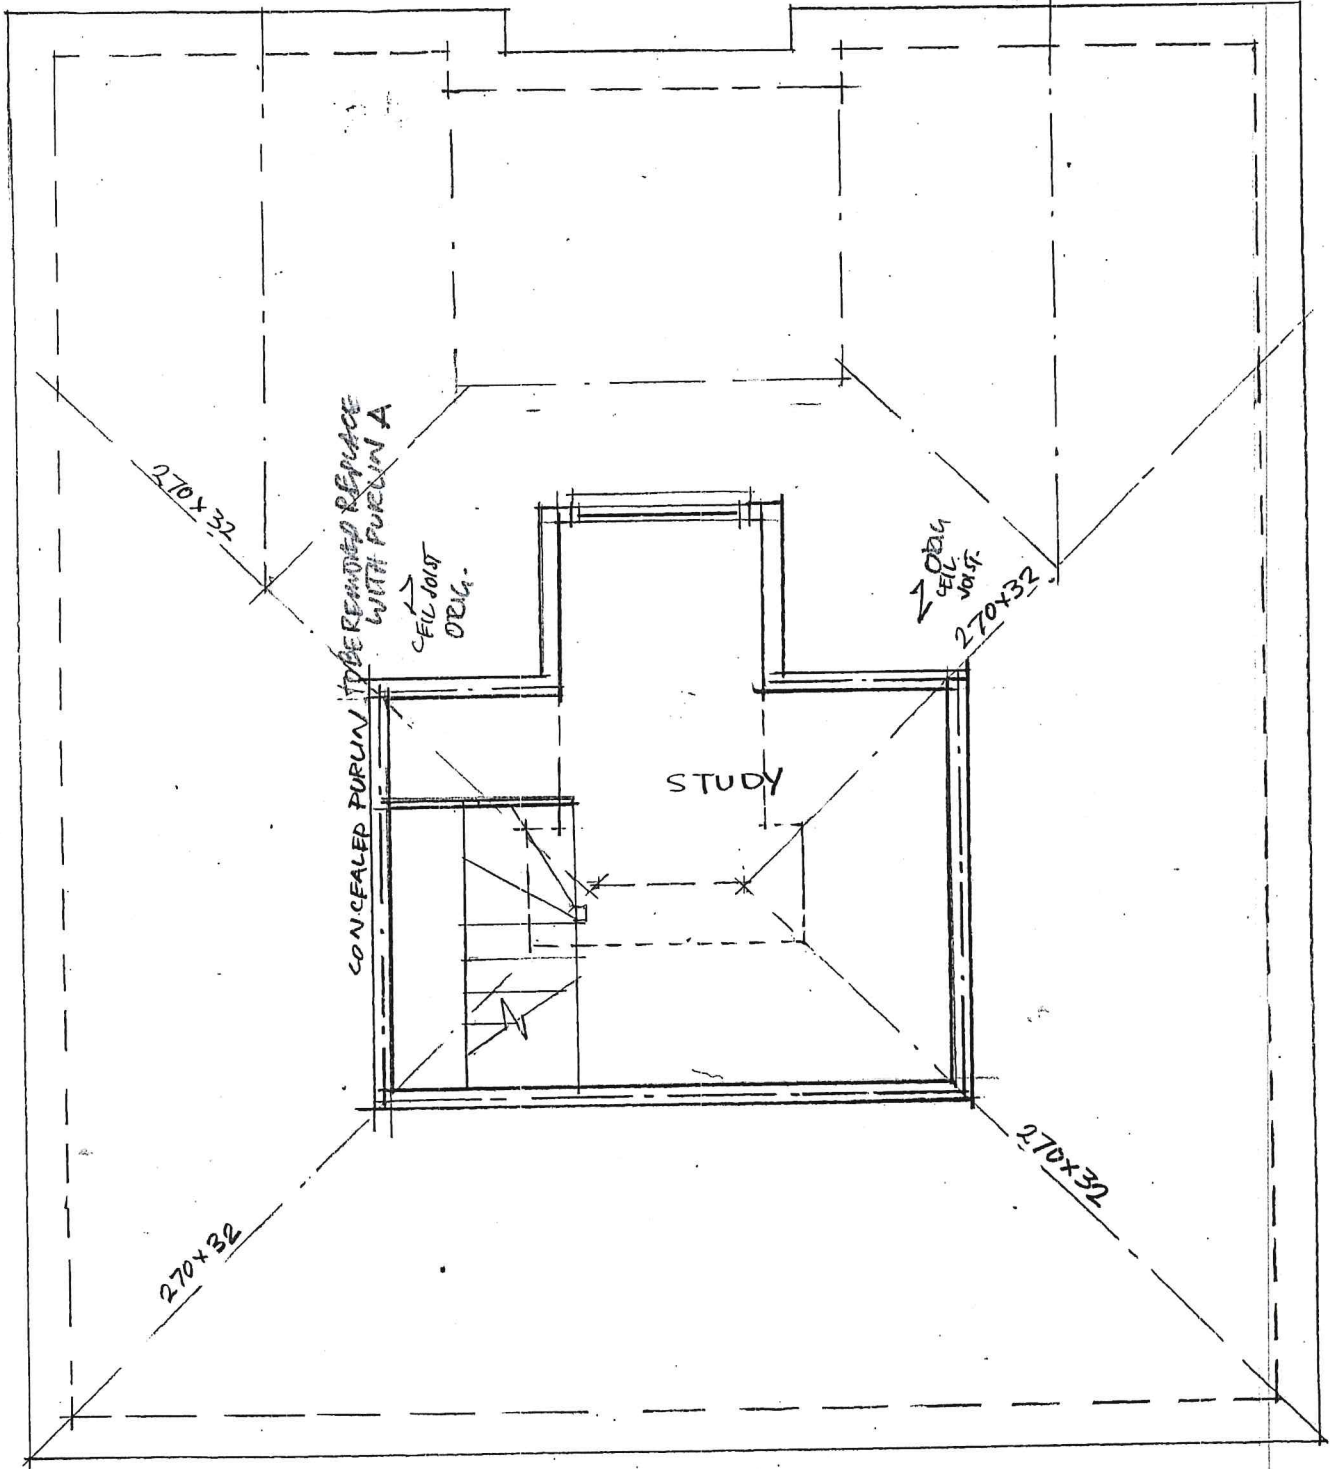

EXIST. FIRST FLOOR. 1:50.


AP Building Design Ltd

www.apbuildingdesign.co.uk

TEL: 07714 209122

For Planning and Build Regs Applications
 Call for Free telephone advice & Free quote

MRGAMBLE
 131 MANSFIELD RD
 TEMPLE NORMANTON
 FEB24. DRG.05

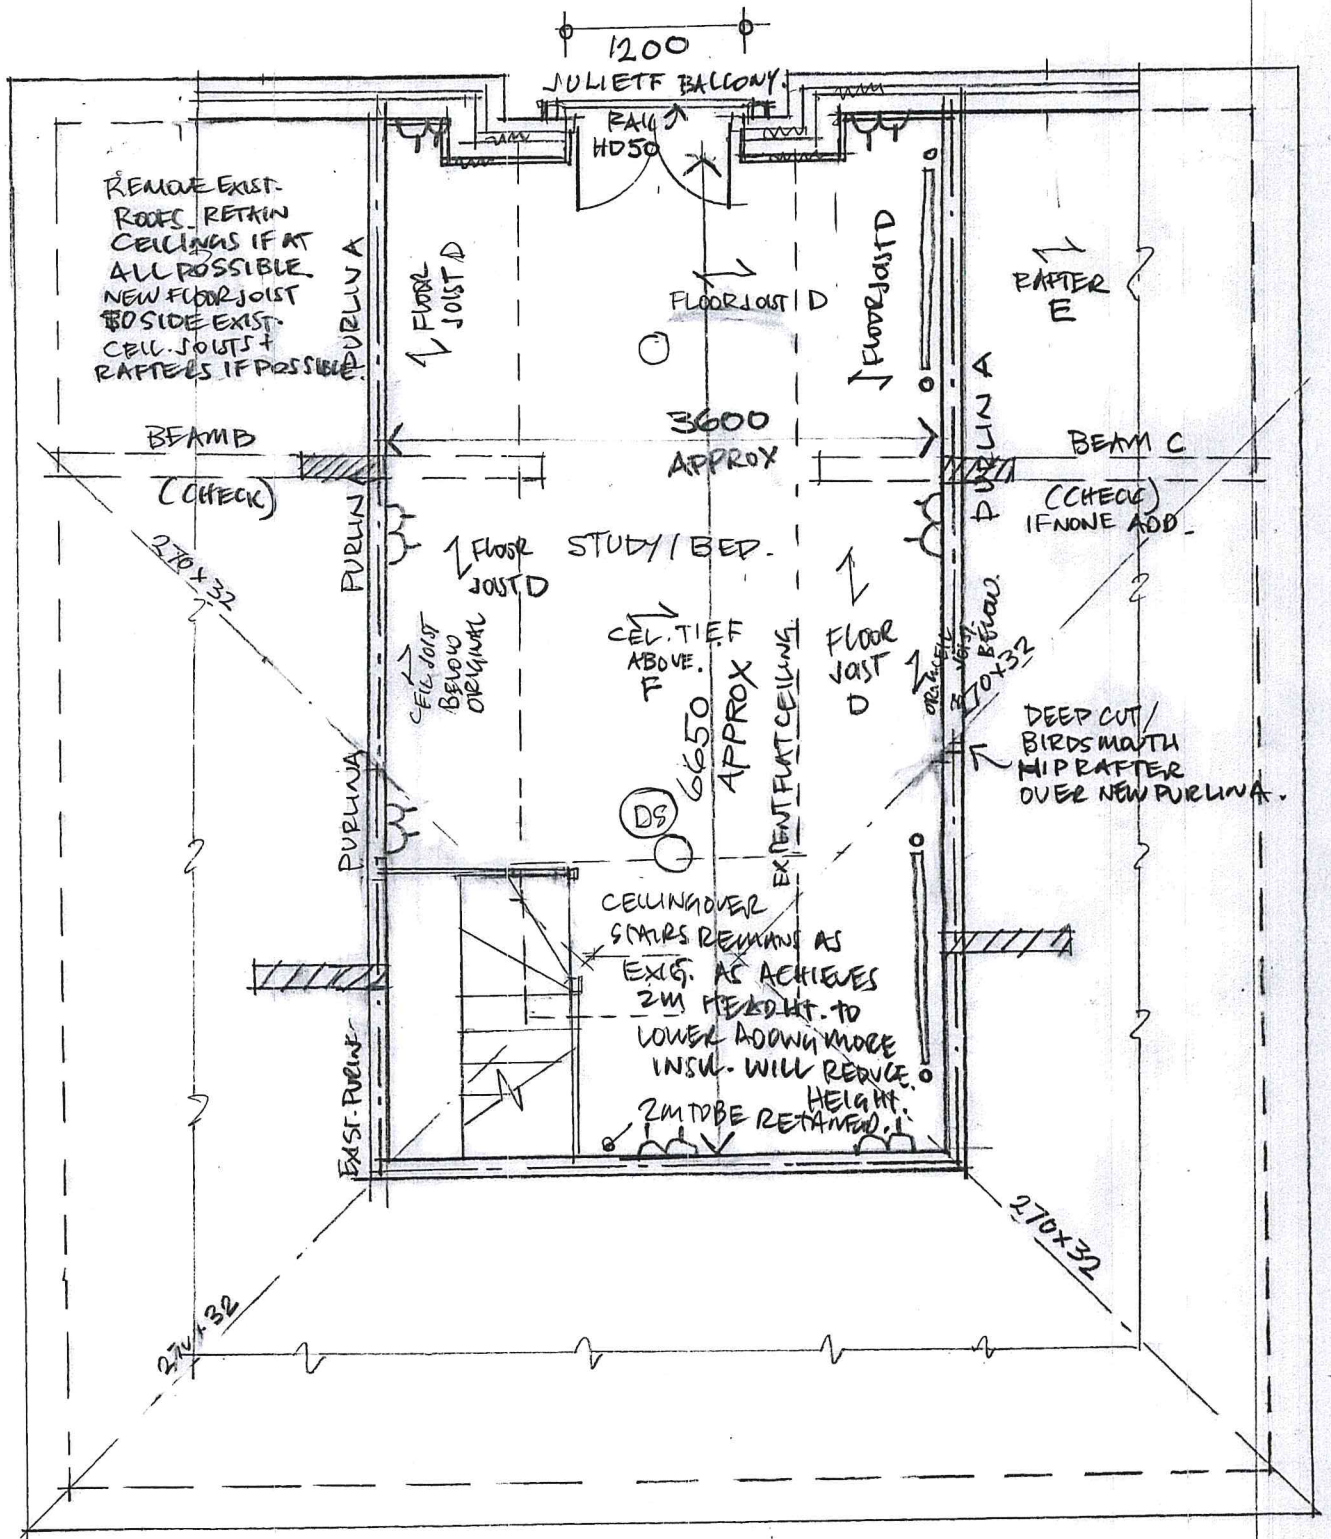

PROP. FIRST FLOOR. 1:50.


AP Building Design Ltd

www.apbuildingdesign.co.uk


TEL: 07714 209122

For Planning and Build Regs Applications
Call for Free telephone advice & Free quote


MRCAMBLE
131 MANSFIELD RD
TEMPLE NORMANTON
FEB 24. DRG 06

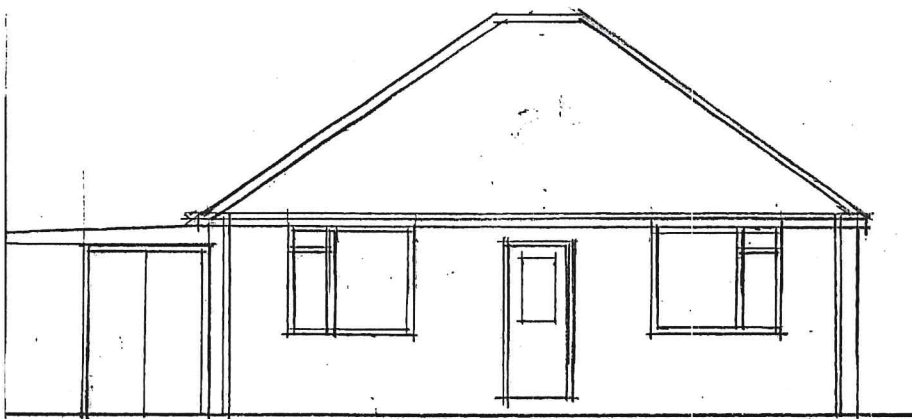


EXISTING FRONT ELEVATION. 1:100.

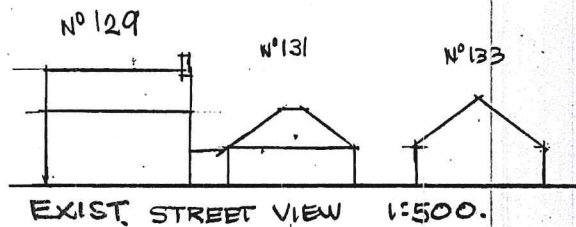


EXIST. STREET VIEW 1:500.

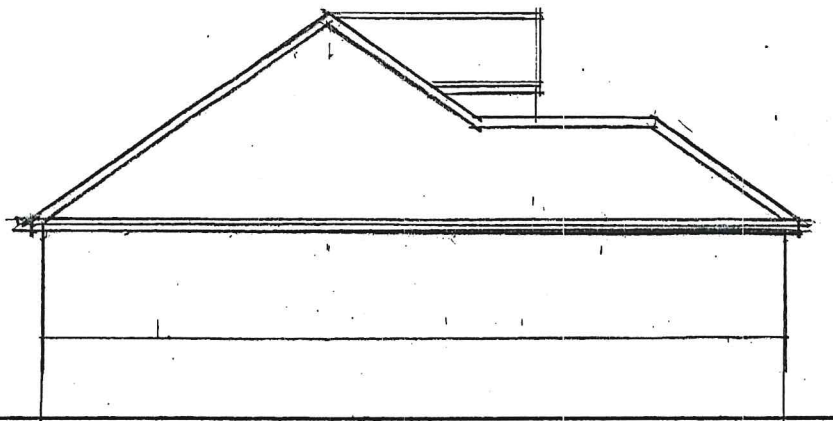

EXISTING SIDE ELEVATION. 1:100.

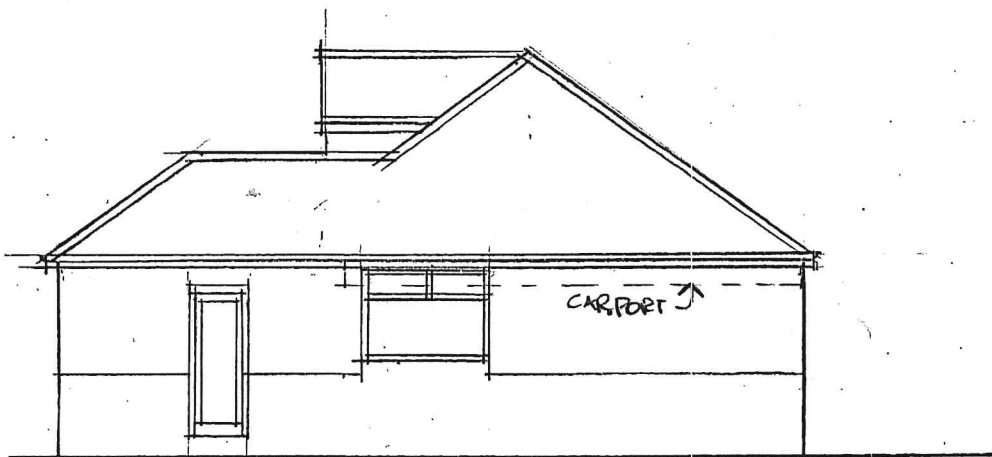

EXISTING SIDE ELEVATION. 1:100.

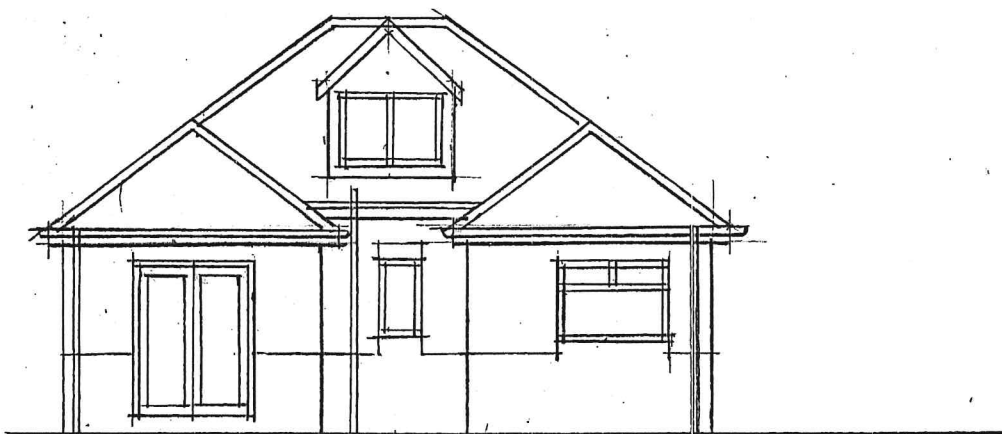

EXISTING REAR ELEVATION. 1:100.

AP Building Design Ltd


www.apbuildingdesign.co.uk

TEL: 07714 209122


For Planning and Build Regs Applications

Call for Free telephone advice & Free quote


MR GAMBLE
131 MANSFIELD RD
TEMPLE NORMANTON
FEB.24 DRG.07

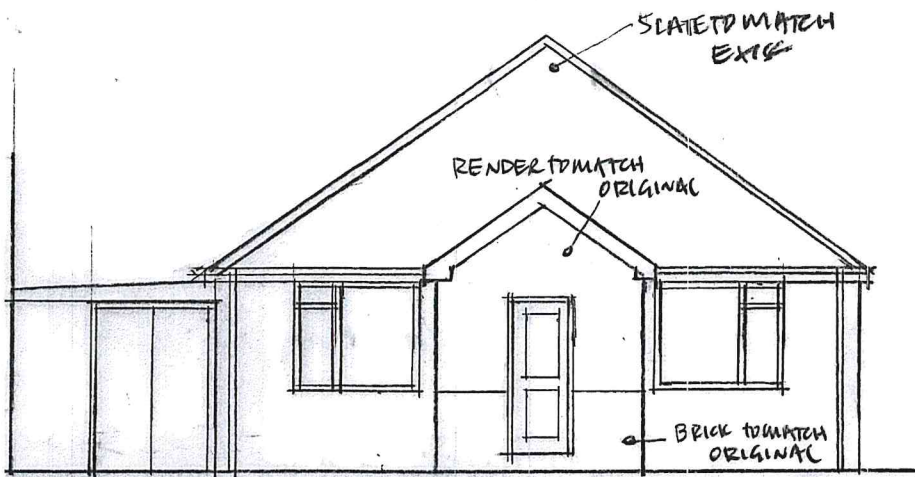


PROPOSED FRONT ELEVATION. 1:100.

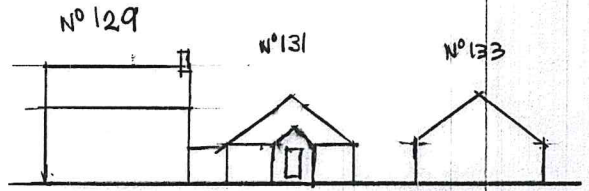


PROP. STREET VIEW 1:500.

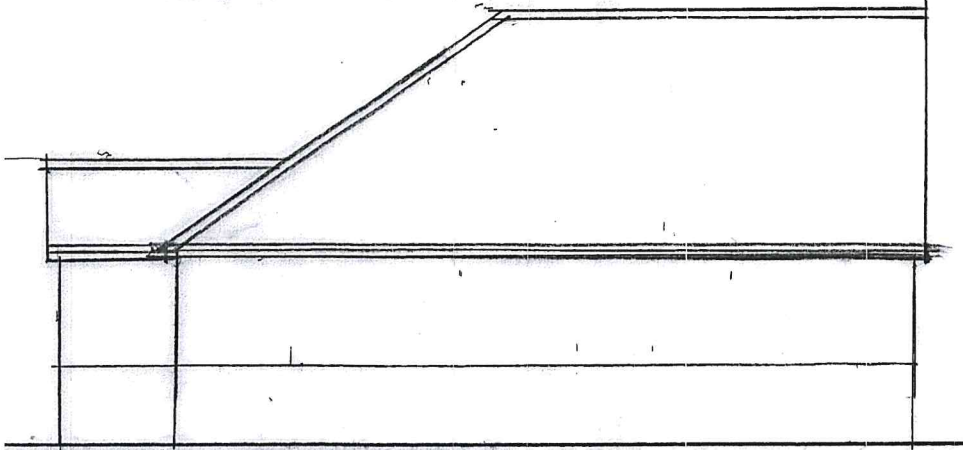


PROPOSED SIDE ELEVATION. 1:100.

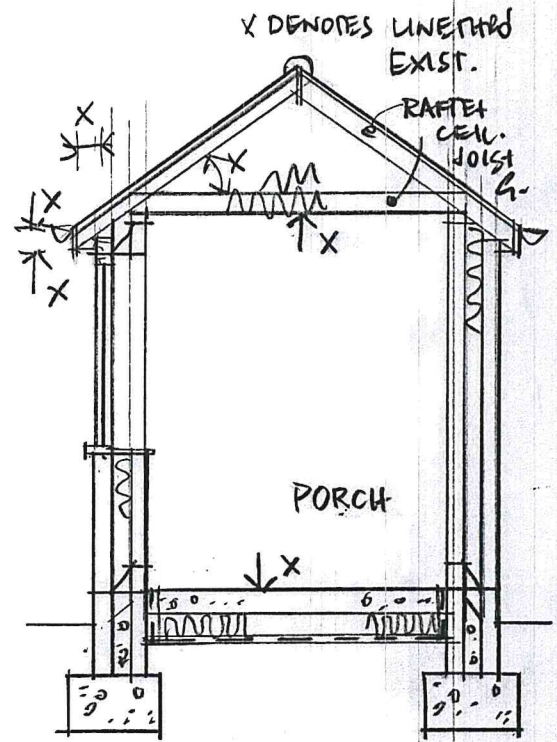

PROP. PORCH SECTION. 1:50.

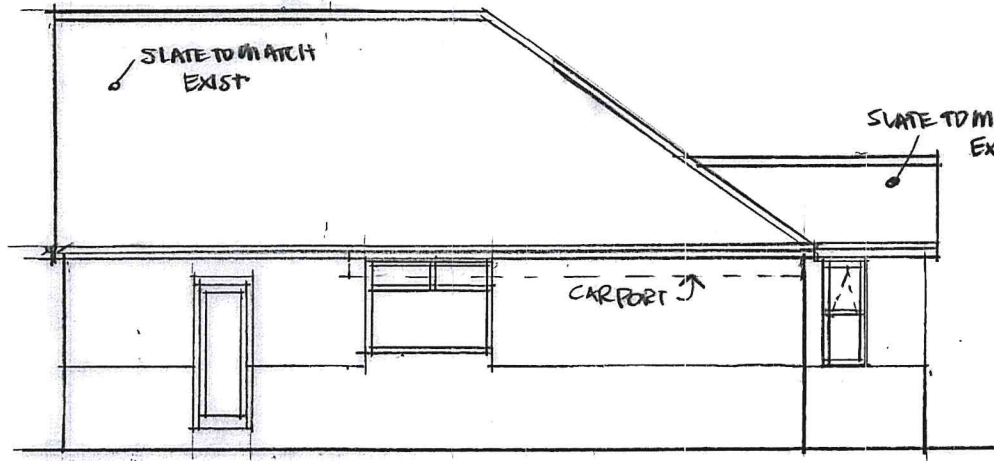



PROPOSED SIDE ELEVATION. 1:100.

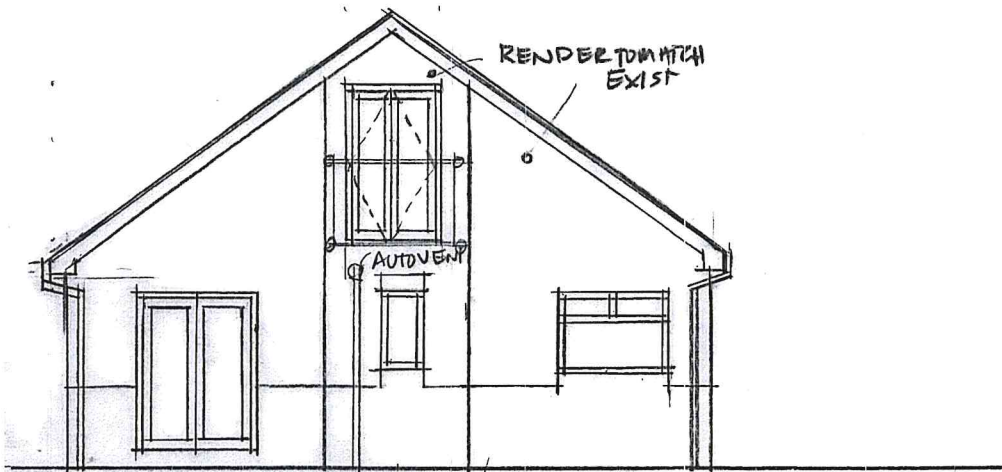

PROPOSED REAR ELEVATION. 1:100.

AP Building Design Ltd
www.apbuildingdesign.co.uk
TEL: 07714 209122
 For Planning and Build Regs Applications
 Call for Free telephone advice & Free quote

MR GAMBLE
 131 MANSFIELD RD
 TEMPLE NORMANTON
 FEB.24. DRG.08

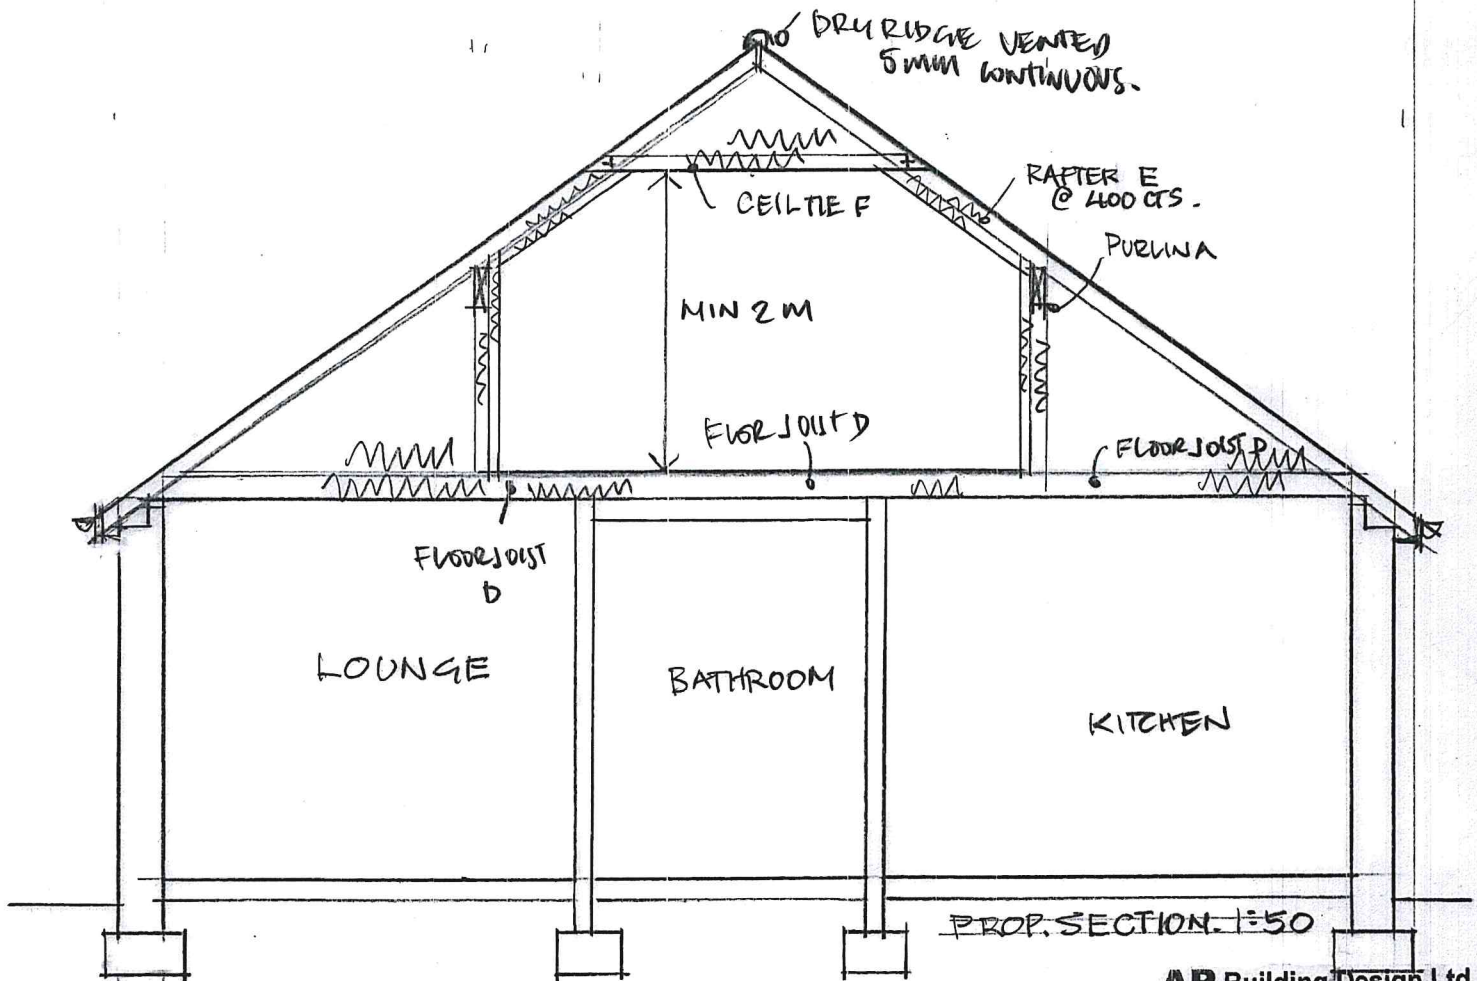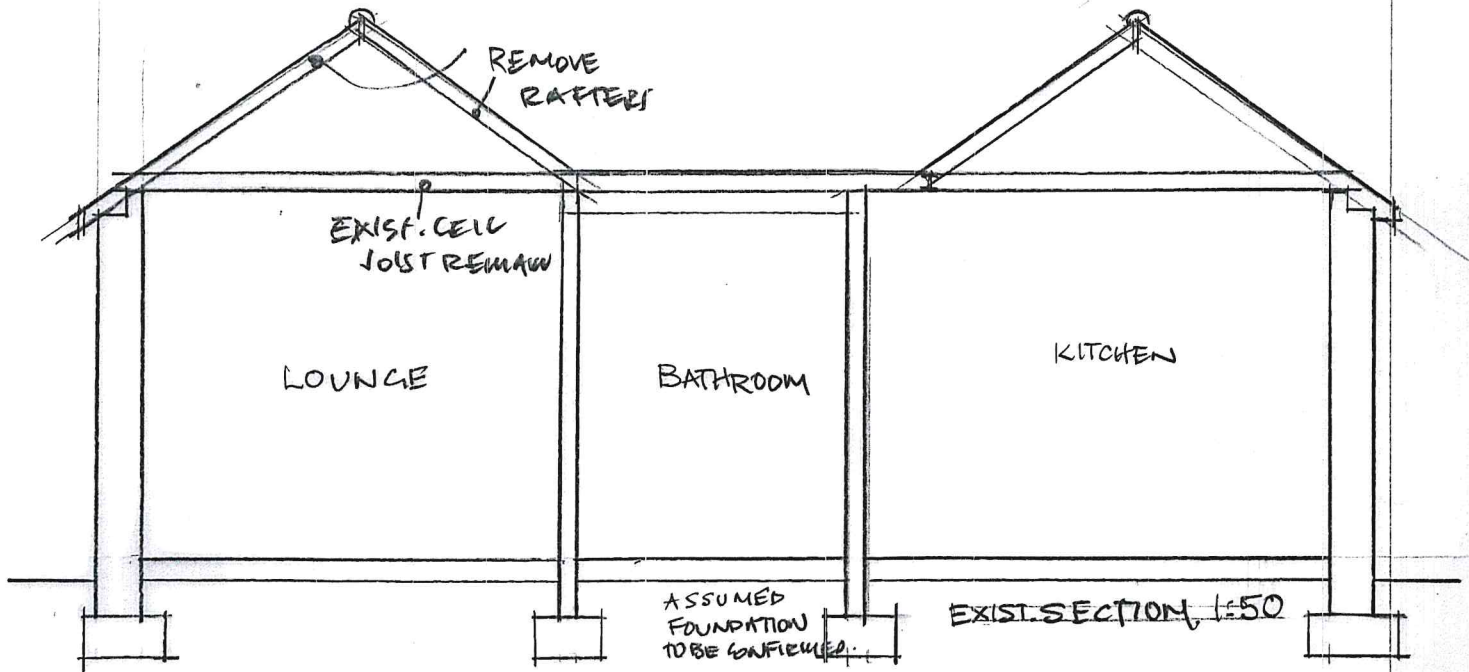





AP Building Design Ltd

www.apbuildingdesign.co.uk

TEL: 07714 209122

For Planning and Build Regs Applications
Call for Free telephone advice & Free quote

MR GAMBLE
131 MANSFIELD RD
TEMPLE NORMANTON
FEB. 24. DRG. 09

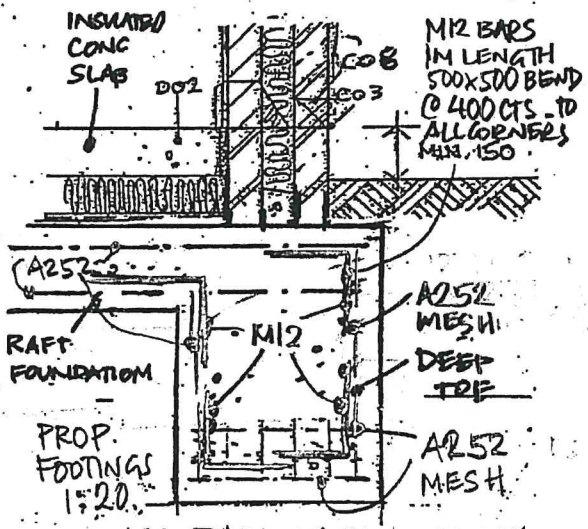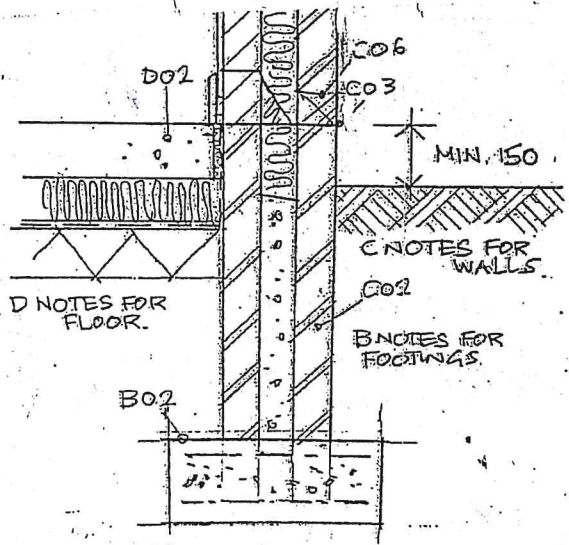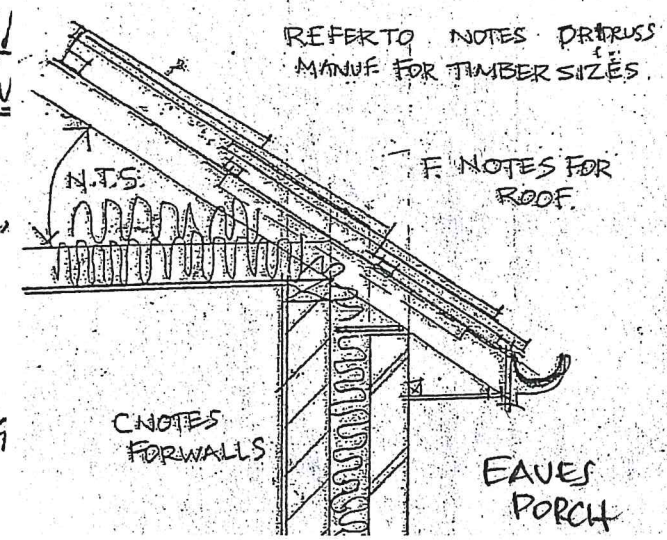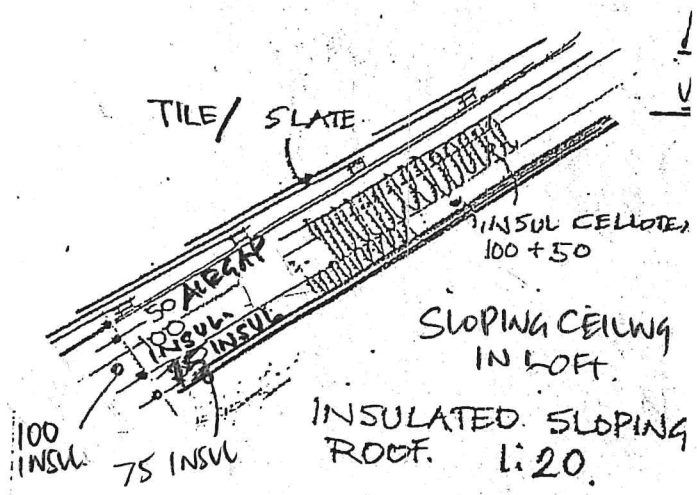

TRAD FOOTING OPTION PORCH

RAFT OPTION PORCH

