


Location Plan

Site Address: Dart Container Corporation, Dart Products Limited, Garratts Lane, Cradley Heath, B64 5RE

Date Produced: 22-Feb-2024

Scale: 1:2500 @A4

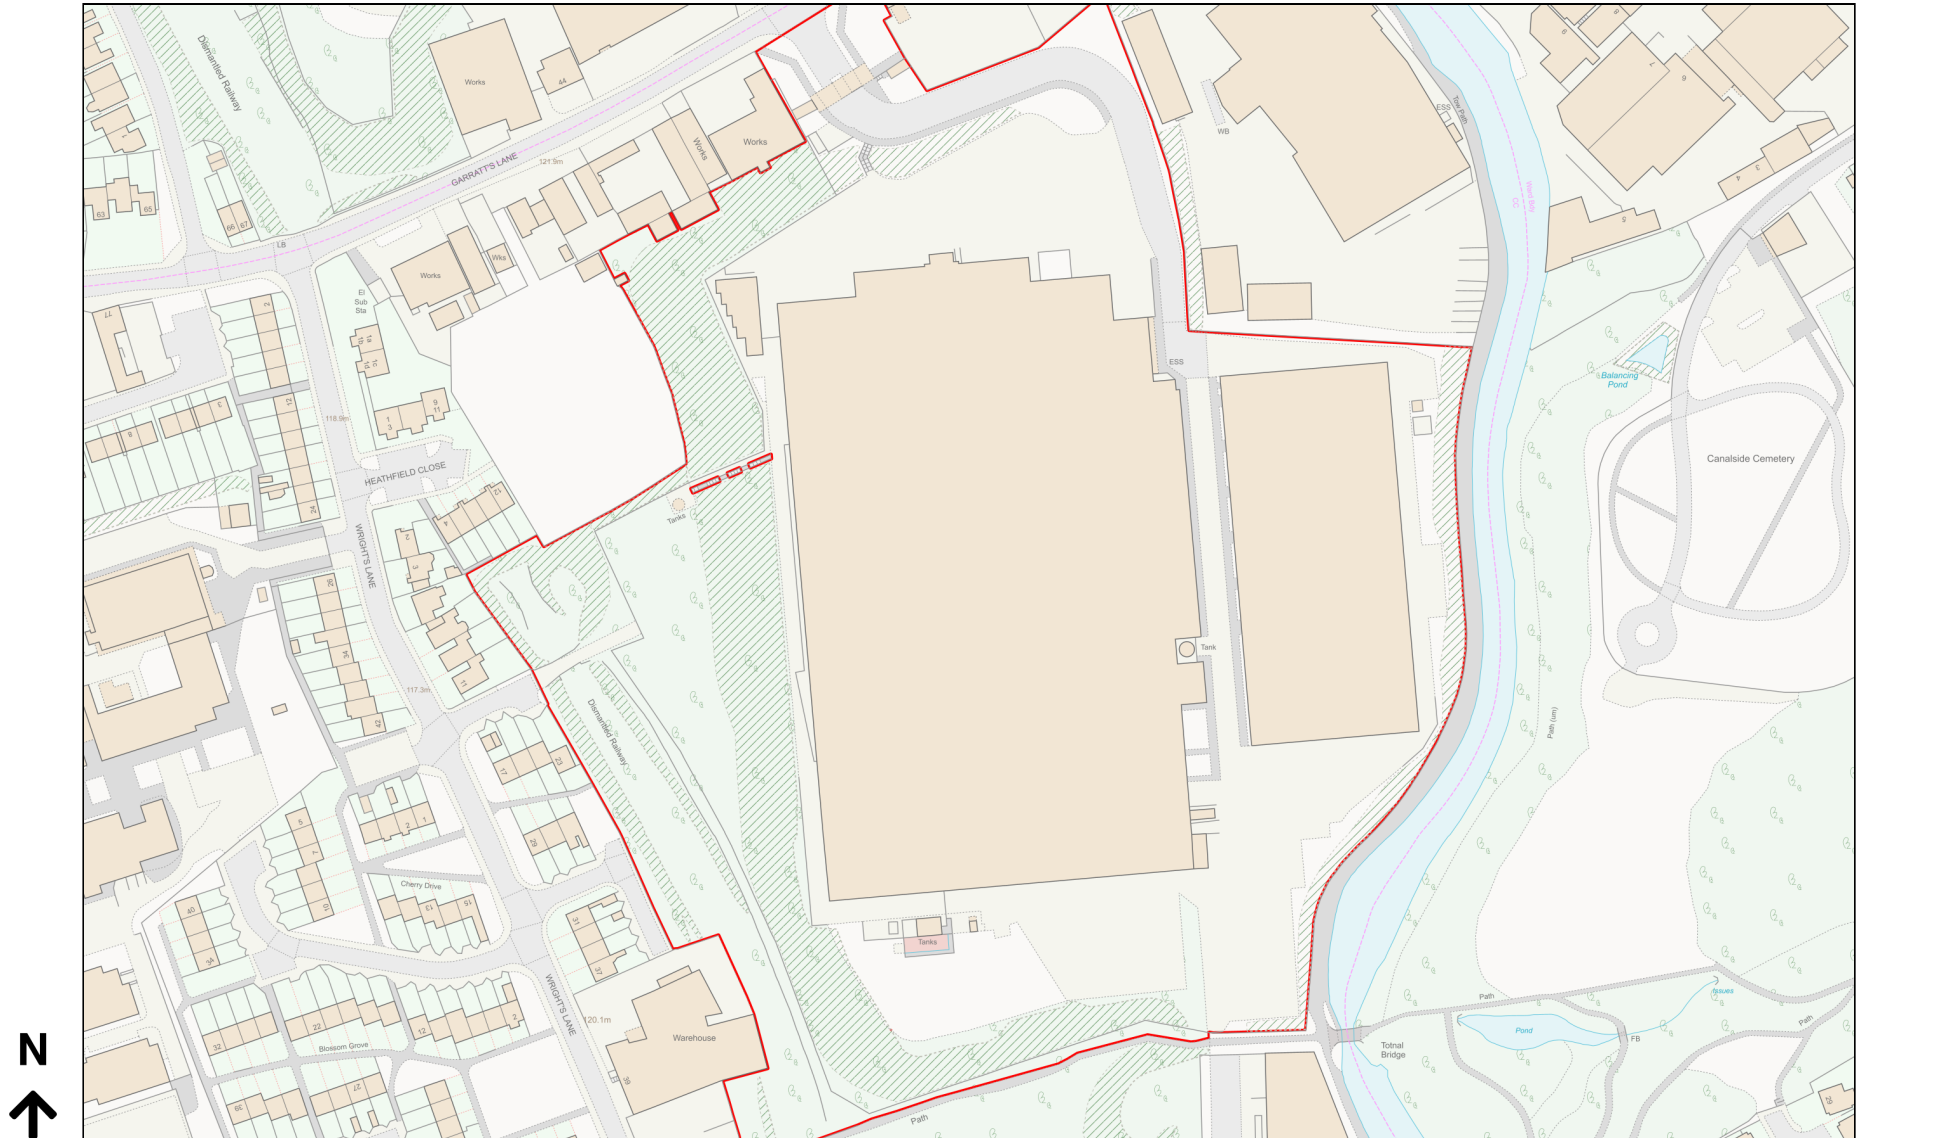

Planning Portal Reference: PP-12813020v1

