
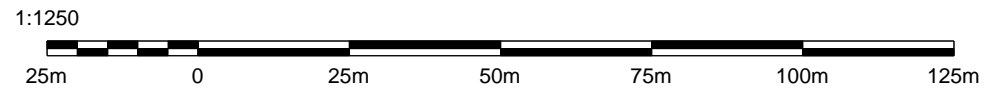



Location Plan
 Scale 1:1250

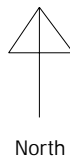

Rev	Description	Date	chkd	Project: 47 Parkhill Road, B67 6AU			
 Anjum Design Limited, 435 Stratford Road, Shirley, Solihull B90 3AA TEL [REDACTED] E: [REDACTED]				Scale:	Drawn by:	Date:	Status:
				As shown @ A3		Mar 2024	
				Title: Location Plan			
				Drg. No.	Rev:		
				BR01			