




Ground Floor  
Scale 1:50

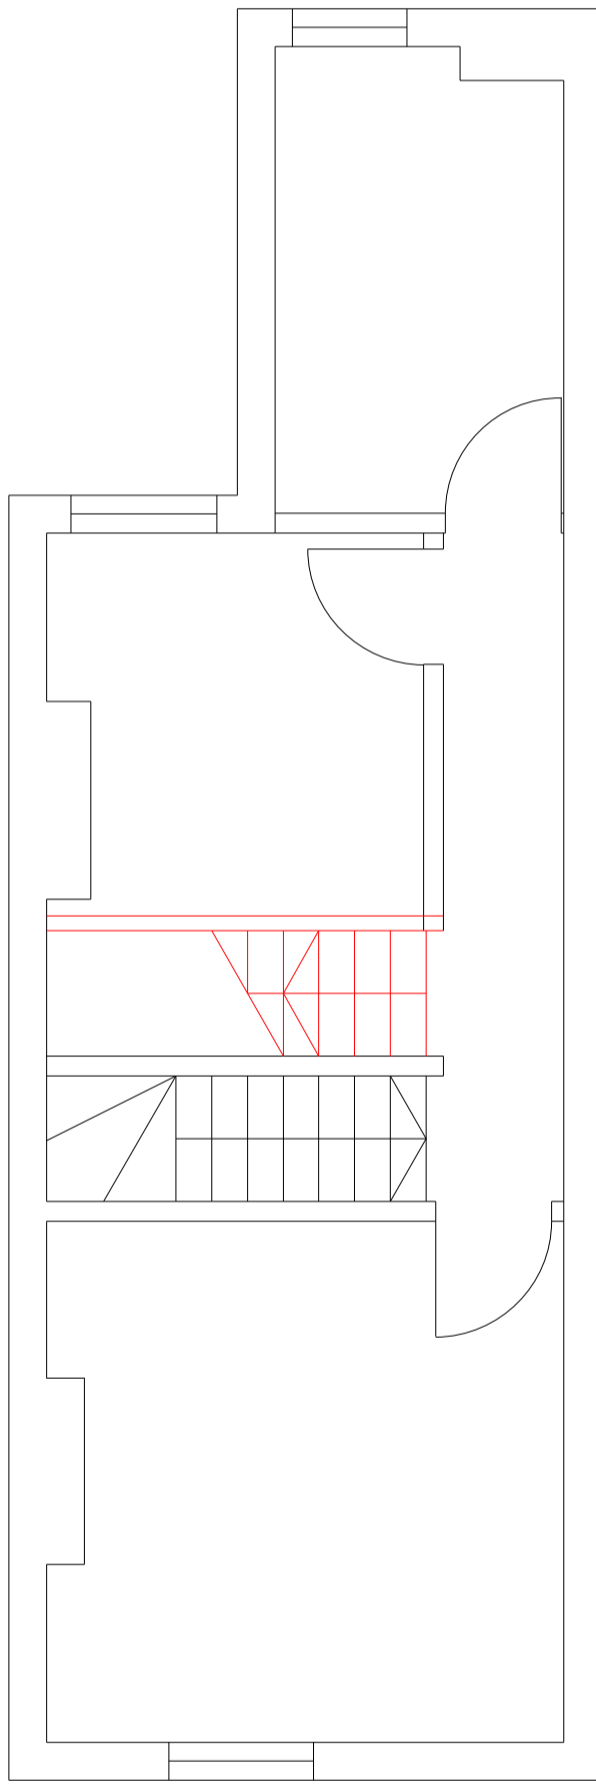

First Floor  
Scale 1:50

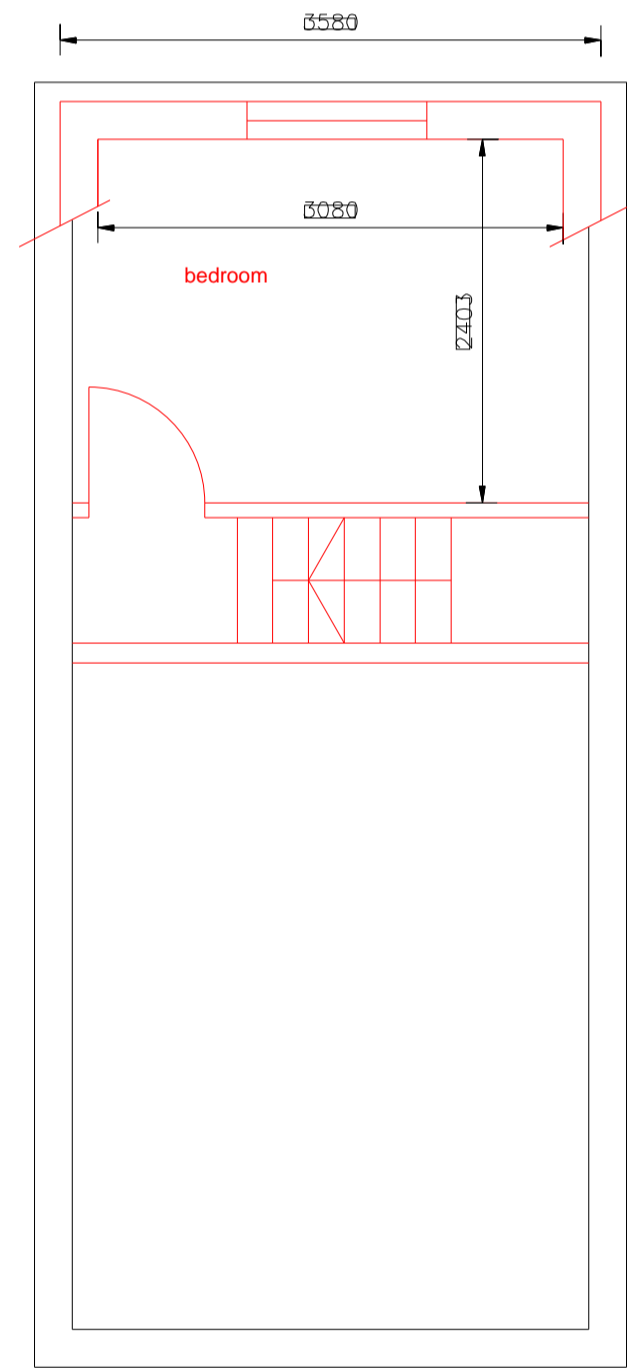

Loft Floor  
Scale 1:50

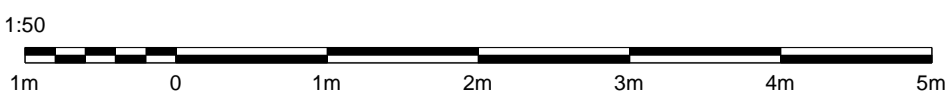

| Rev  | Description | Date | chkd | Project:                  |
|--|-------------|------|------|---------------------------|
|  |             |      |      | 47 Parkhill Road, B67 6AU |
|   |             |      |      | Scale:                    |
|  |             |      |      | As shown @ A2             |
|  |             |      |      | Drawn by:                 |
|  |             |      |      | Date:                     |
|  |             |      |      | Sep 2023                  |
|  |             |      |      | Status:                   |
|  |             |      |      | Proposed Layout           |
| Anjum Design Limited, 435 Stratford Road,<br>Shirley, Solihull B90 3AA TEL: [REDACTED] |             |      |      | Drwg. No:                 |
|  |             |      |      | BR04                      |
| E: [REDACTED]  |             |      |      | Rev:                      |
|  |             |      |      |                           |