


PROPOSED

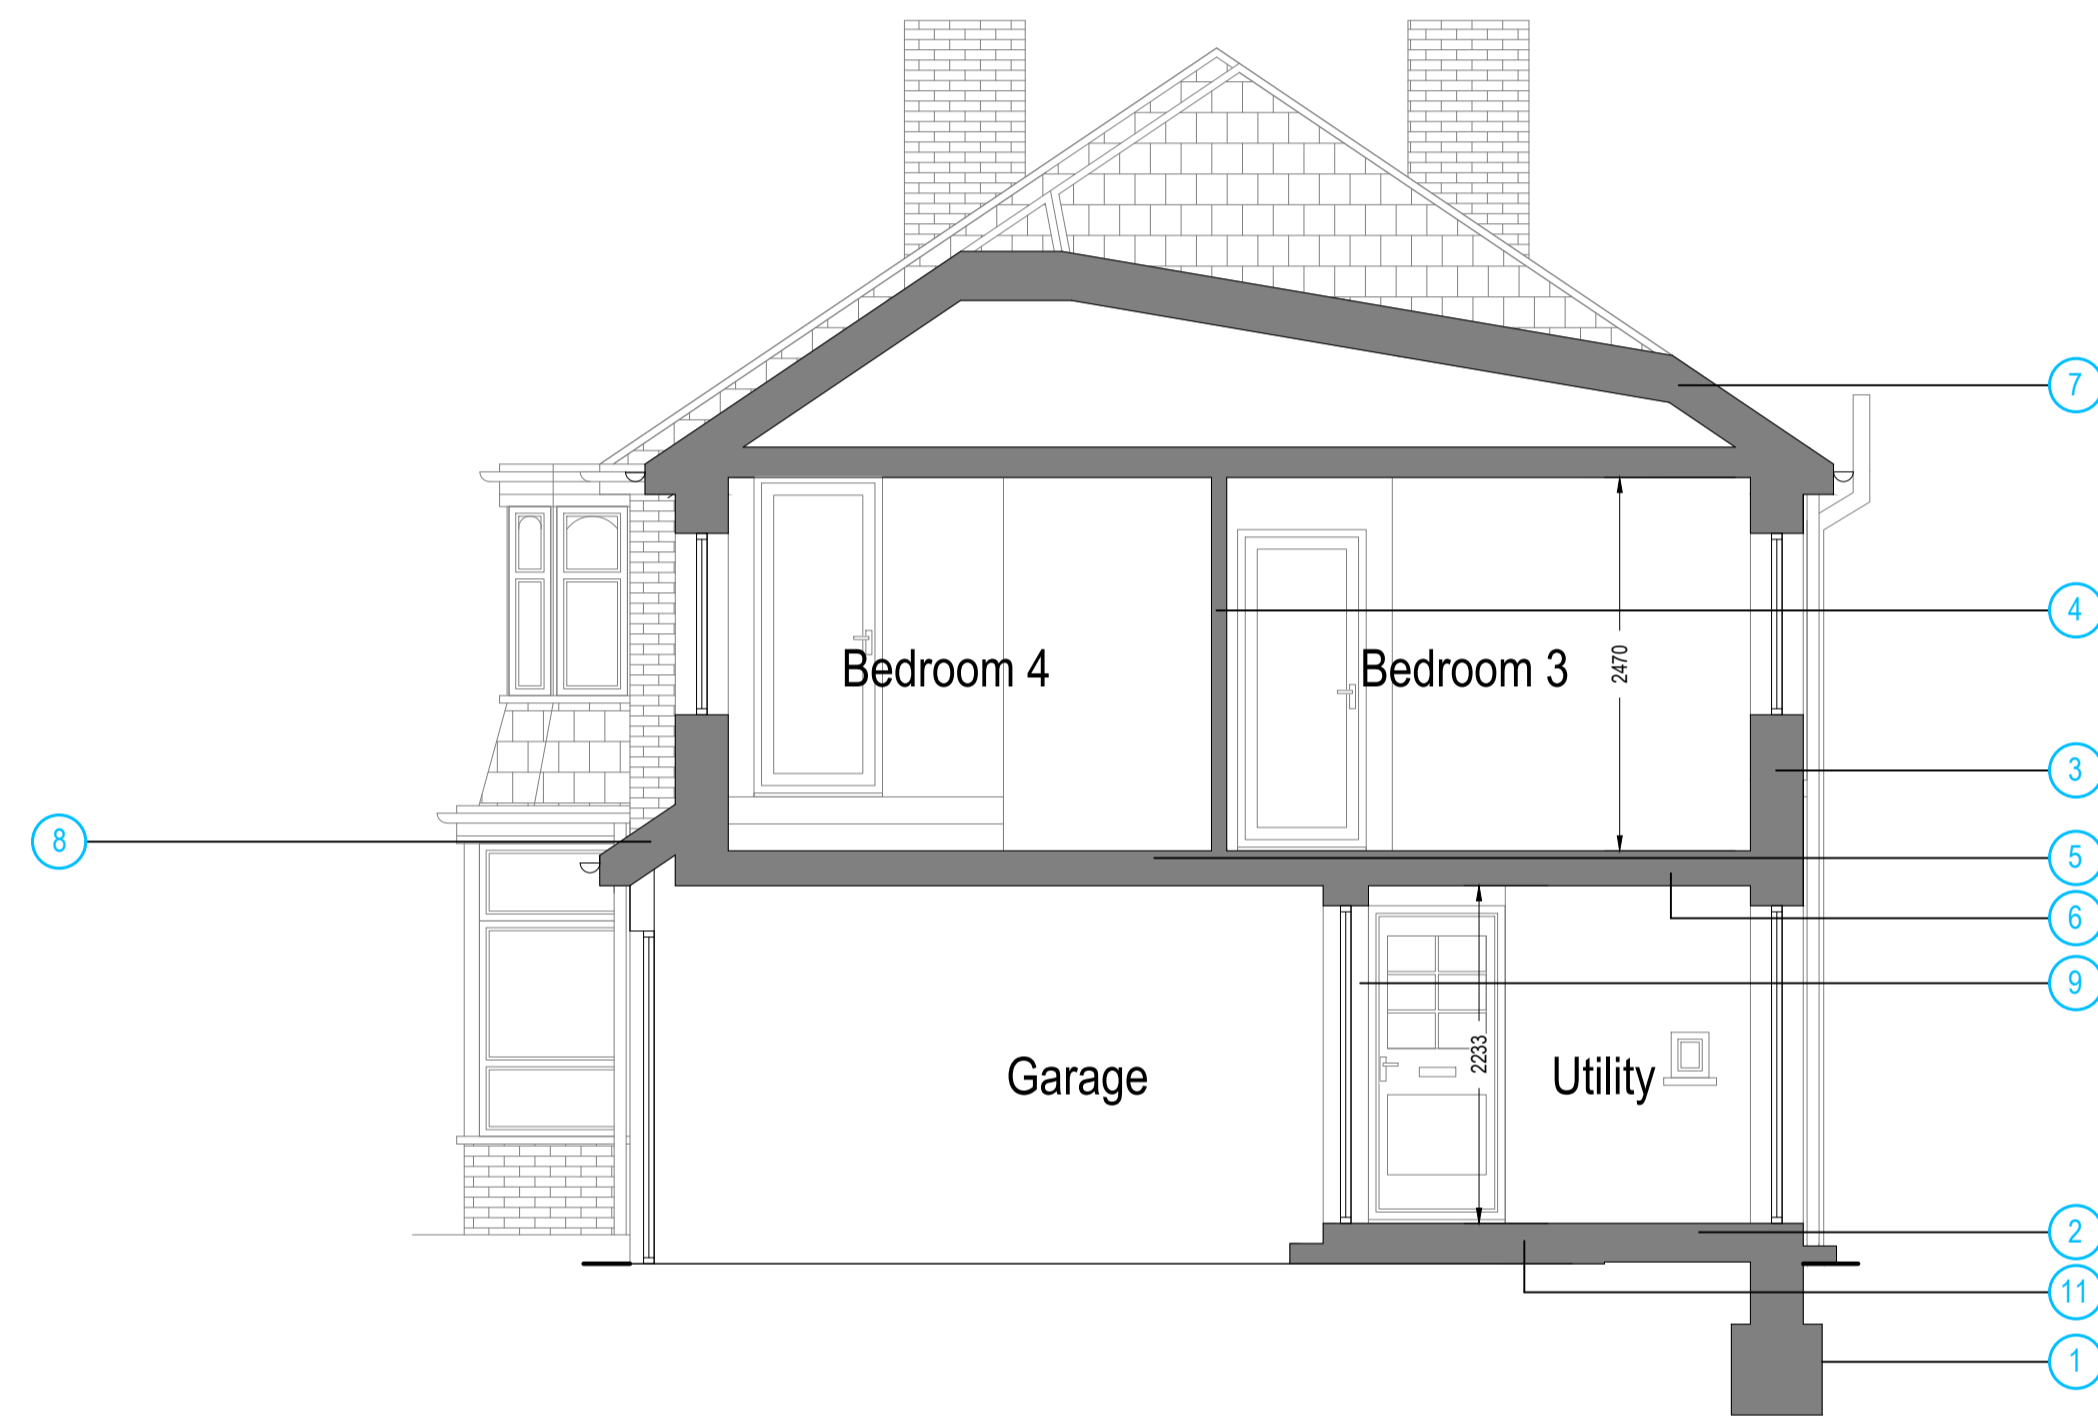

Section A-A



Drawn by:

Project:
Woodbourne Road 2, Smethwick, B67 5LY

Date:
18.03.2024

No.:
24-0368

Client:

Drawing Title:
SECTION A-A

Scale @A1:
1:50

Rev:
03

Page:
005

