


NOTES

- Do not scale from this drawing, except for planning purposes.
 - This drawing is the copyright of GO. and is produced solely for purpose of the project status noted below. Planning. It may not in any form be used or reproduced in part or whole for any other purpose.
 - Do not scale dimensions from this drawing. All existing dimensions must be checked on-site by the contractor prior to work commencing. Any discrepancies must be reported prior to work starting. Drawings to be read in conjunction with structural engineers, MEP, other consultants' details, and specifications.
 - Subject to survey and site inspection.
 - Site boundary lines are indicative only.
 - GO is a designer acting on this project as a building designer and
 - The applicant has a duty to officially appoint both the principal designer and the principal contractor in writing. If this official appointment does not take place, then the duties of both the principal designer and the principal contractor are retained by the client for the duration of the construction project. As a domestic client, you also have specific duties under the CDM regulations. These duties are automatically taken on by the principal contractor, once the company commences on-site, on your behalf.
- DRAWINGS TO BE READ IN CONJUNCTION WITH ENGINEER SPECIFICATIONS AND DETAILS.**
FOR ANY STRUCTURAL STEELWORK DETAILS PLEASE REFER TO STRUCTURAL ENGINEER DRAWINGS AND CALCULATIONS

KEY PLAN

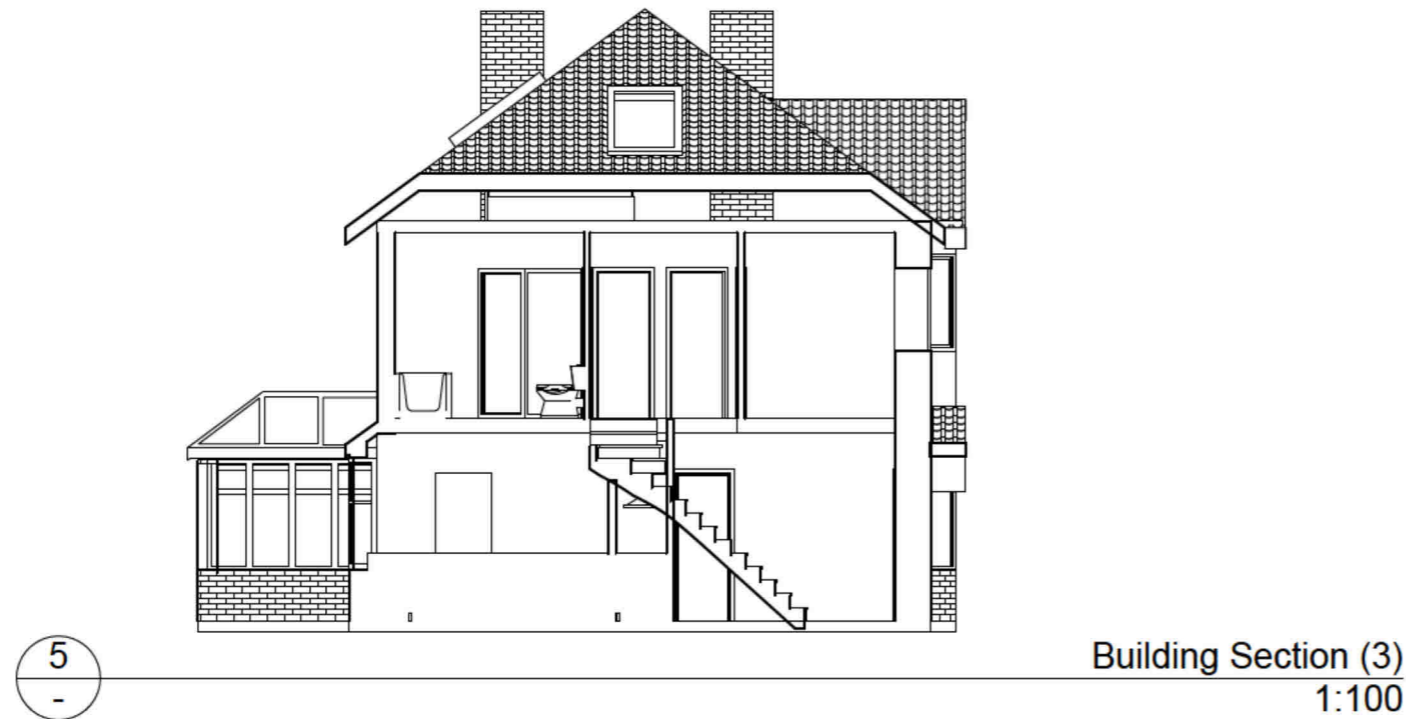

Purpose of Issue	status	Scales @ A3	Project No.	Originator	Project	Client	Layout Title
Planning and Building Control Issue		1:100	1001	Gabriel	31, Wolverhampton Road, Oldbury, West Midlands B68 0NH	[REDACTED]	Existing Elevations and Sections

RevID	Transmittal Set	Transmittal Set Name	Issue Date	Transmitted By	Status	Approved by

Drawing Number						
project	originator	volume	level	type	role	number
A	SD	00	XX	01	<A>	0103