


62 Holywell Road / Block Plan

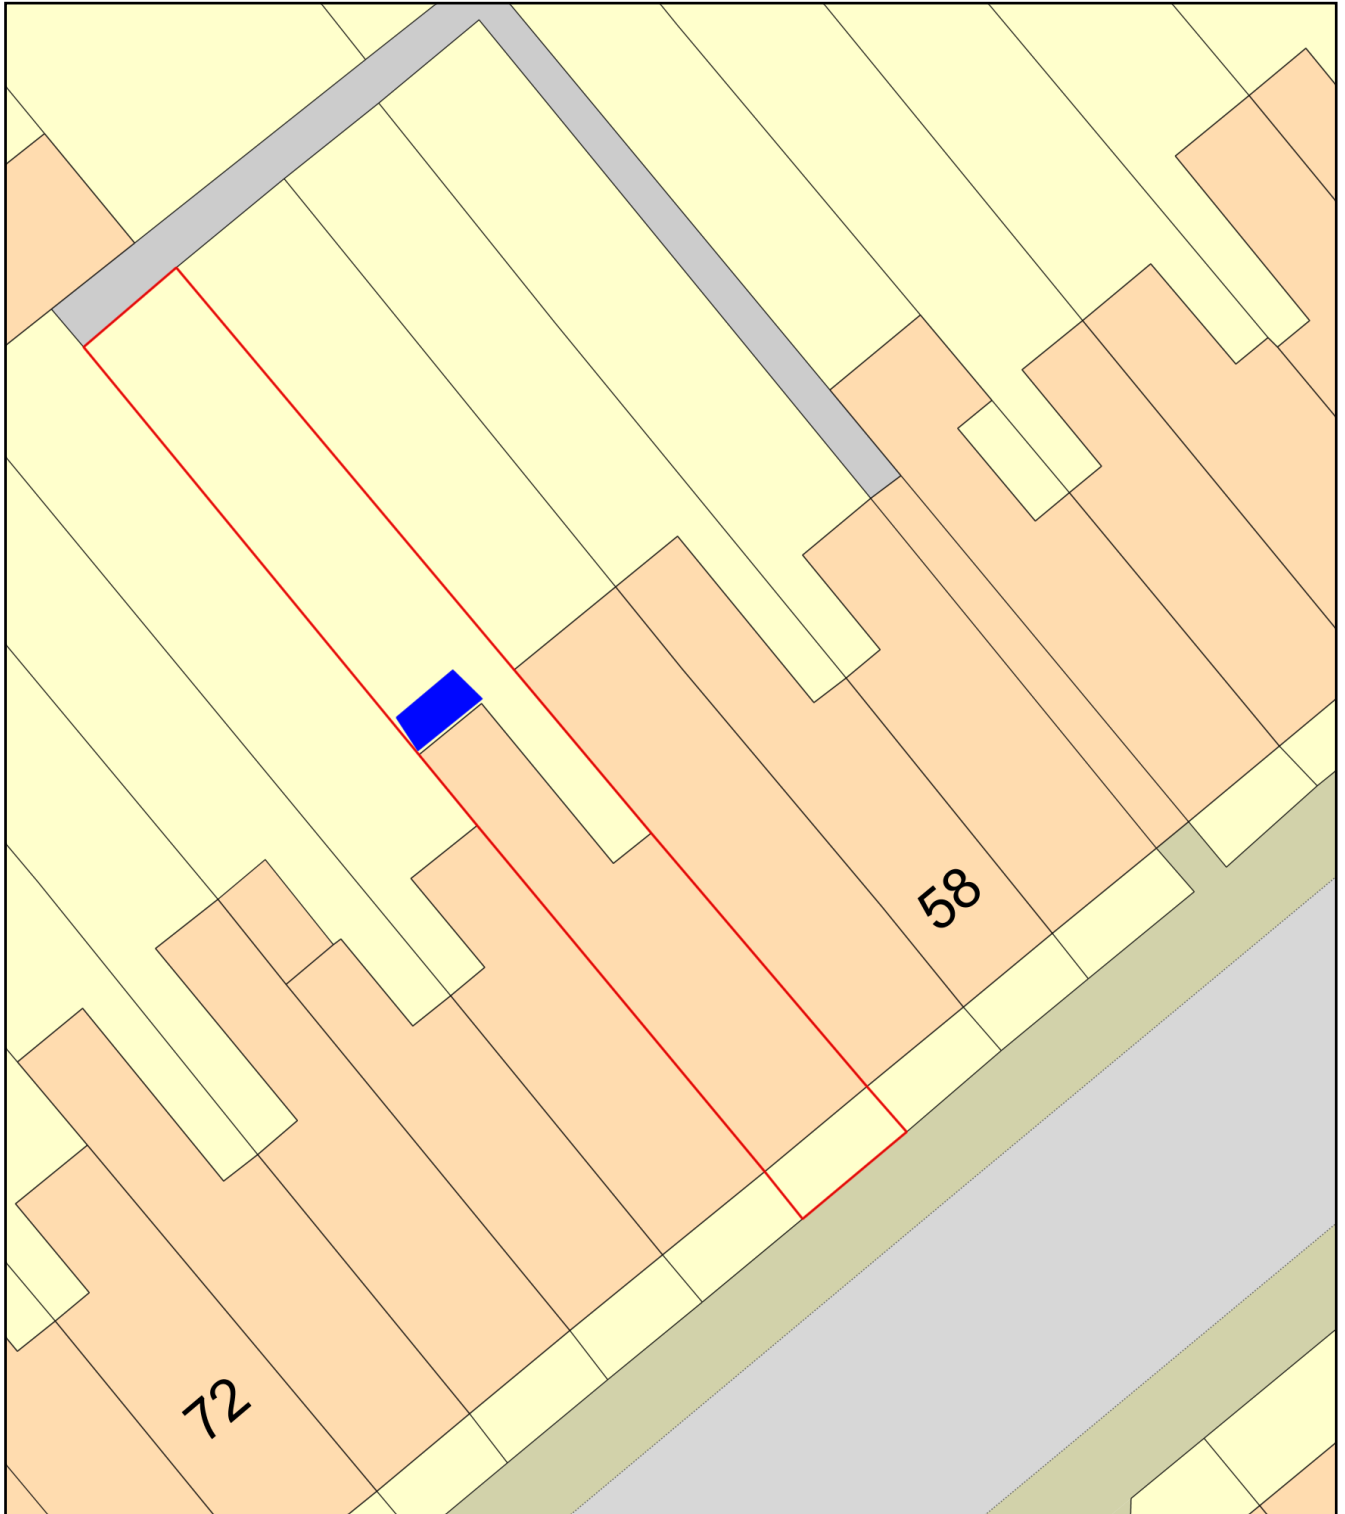

Plan Produced for: Shibi Babu and Sijo N V

Date Produced: 06 Apr 2024

Plan Reference Number: TQRQM24097180932500

Scale: 1:200 @ A4