


**1 Existing Section through rear of the property**  
1 : 25



**2 Proposed Section through rear of the property**  
1 : 25

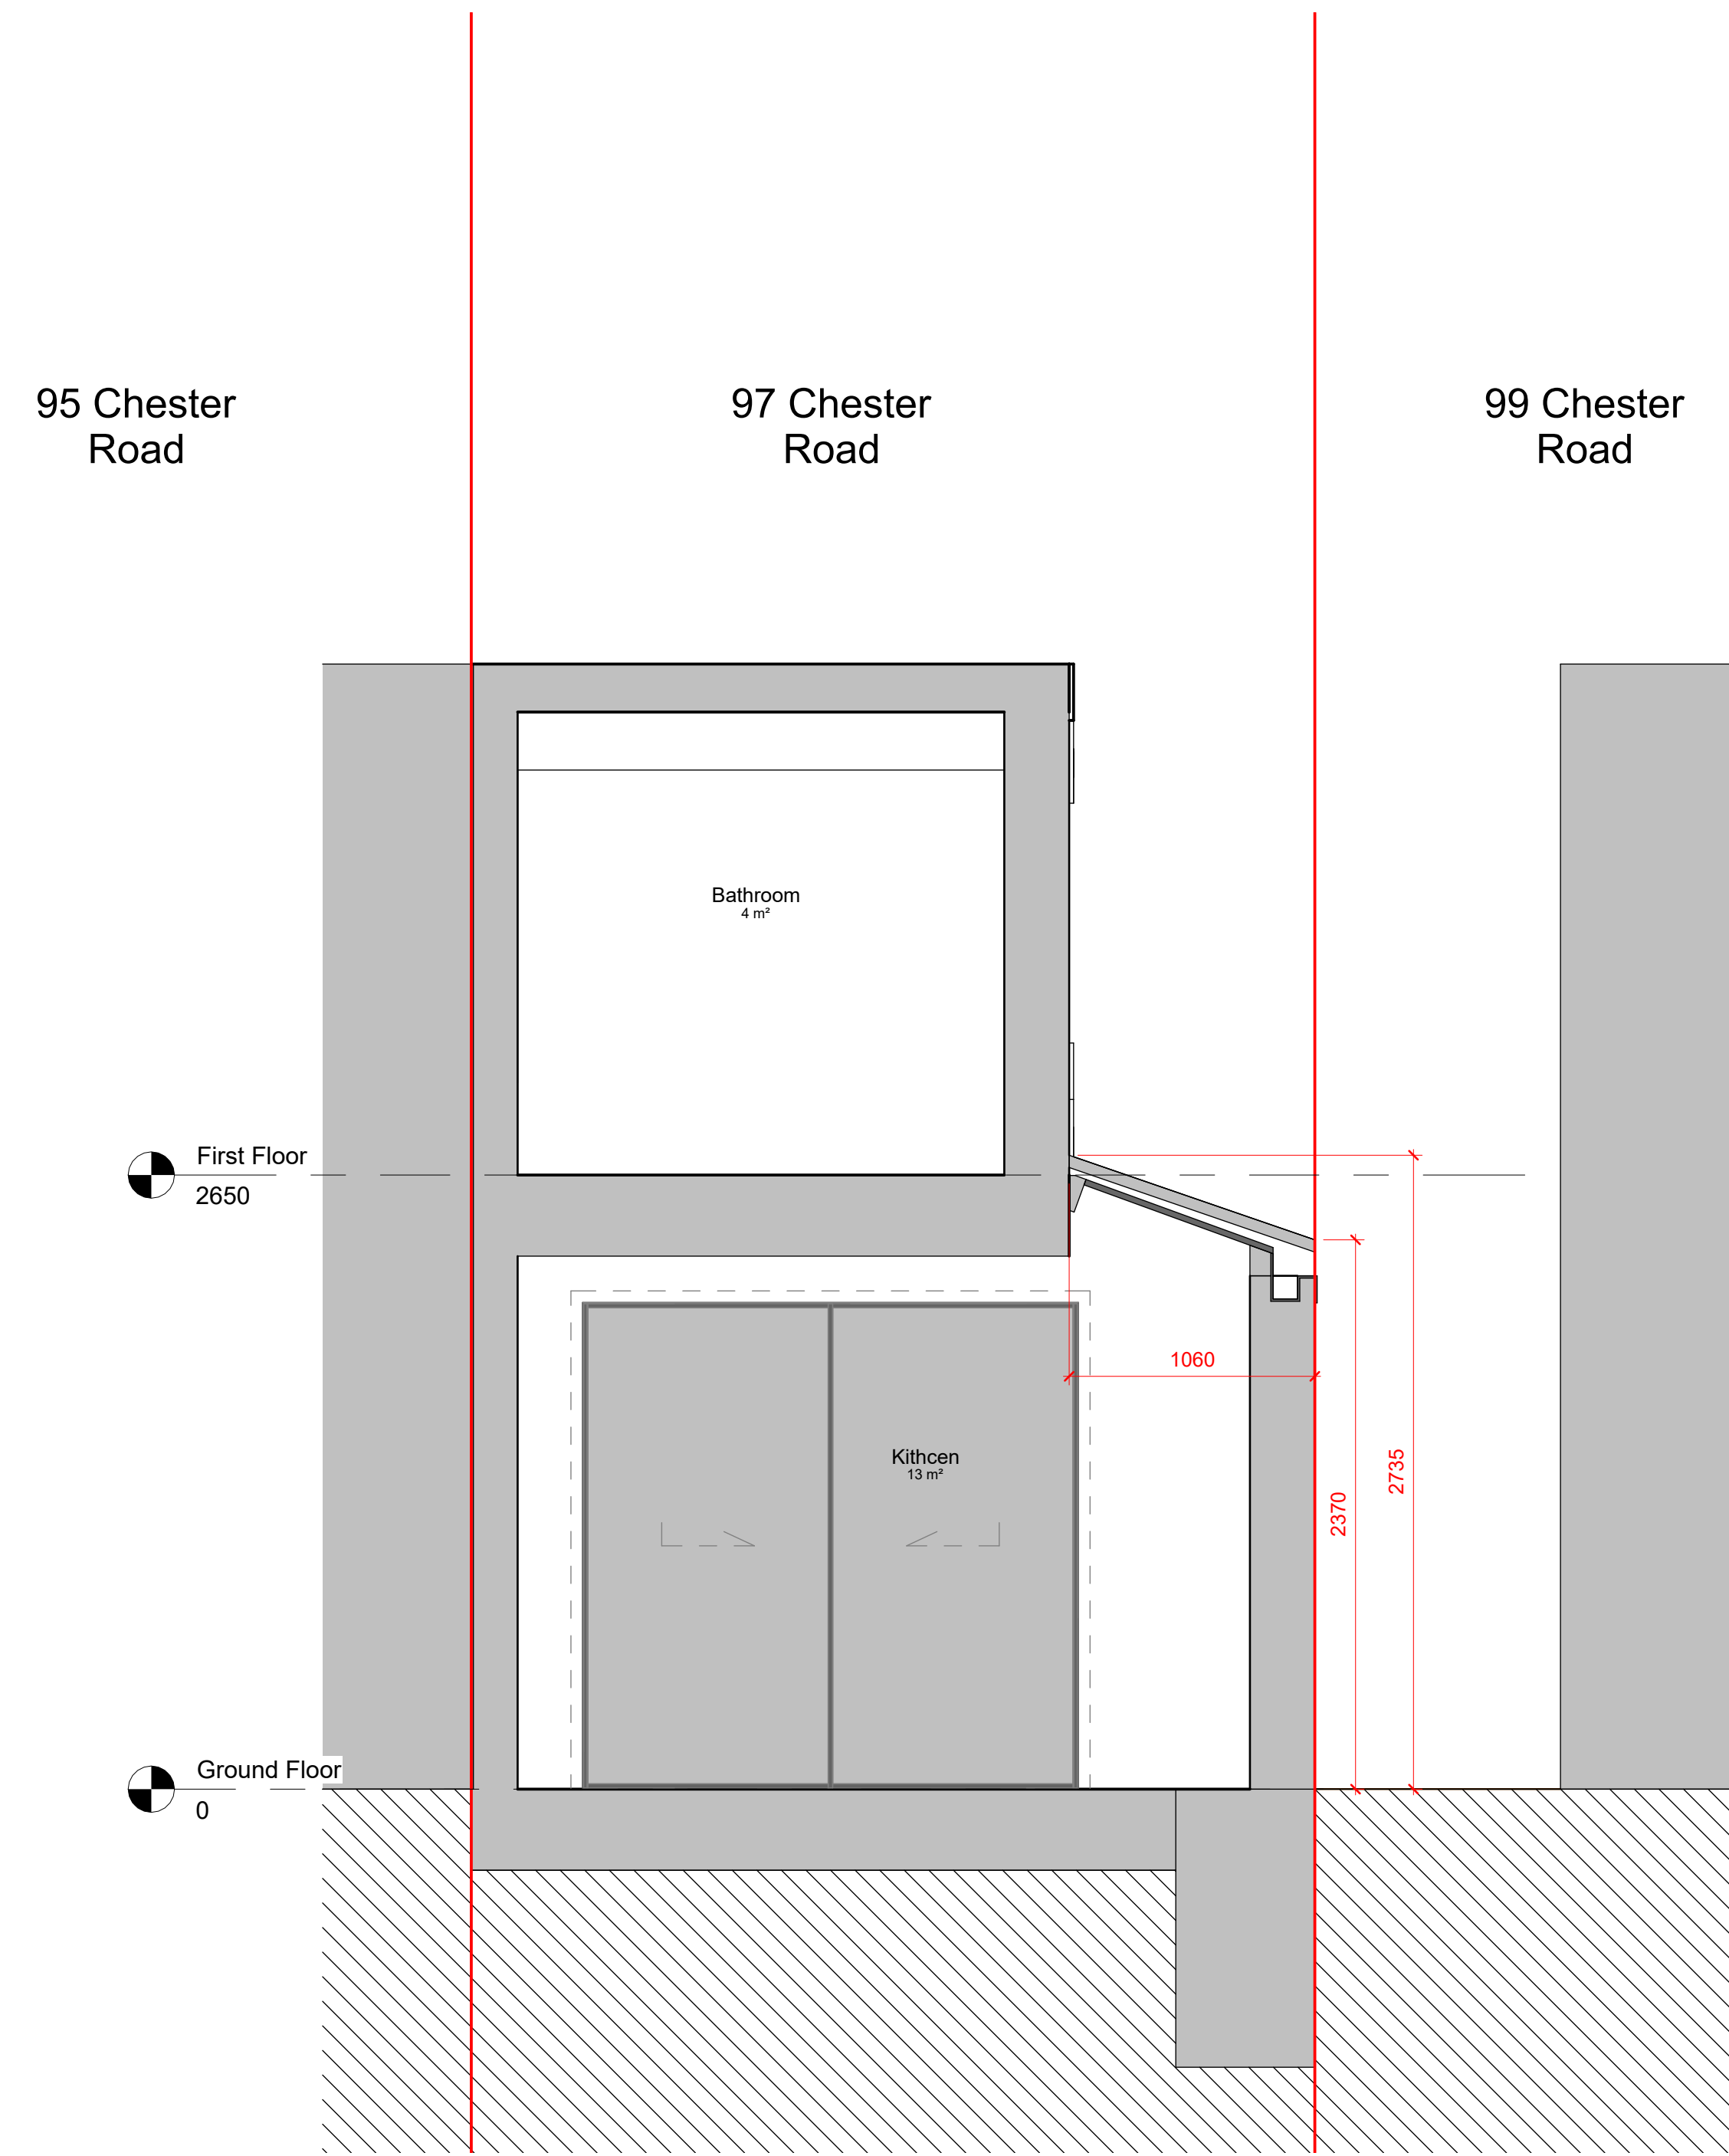