


00_Existing Ground Floor Plan
1 : 25



00_Proposed Ground Floor Plan
1 : 25

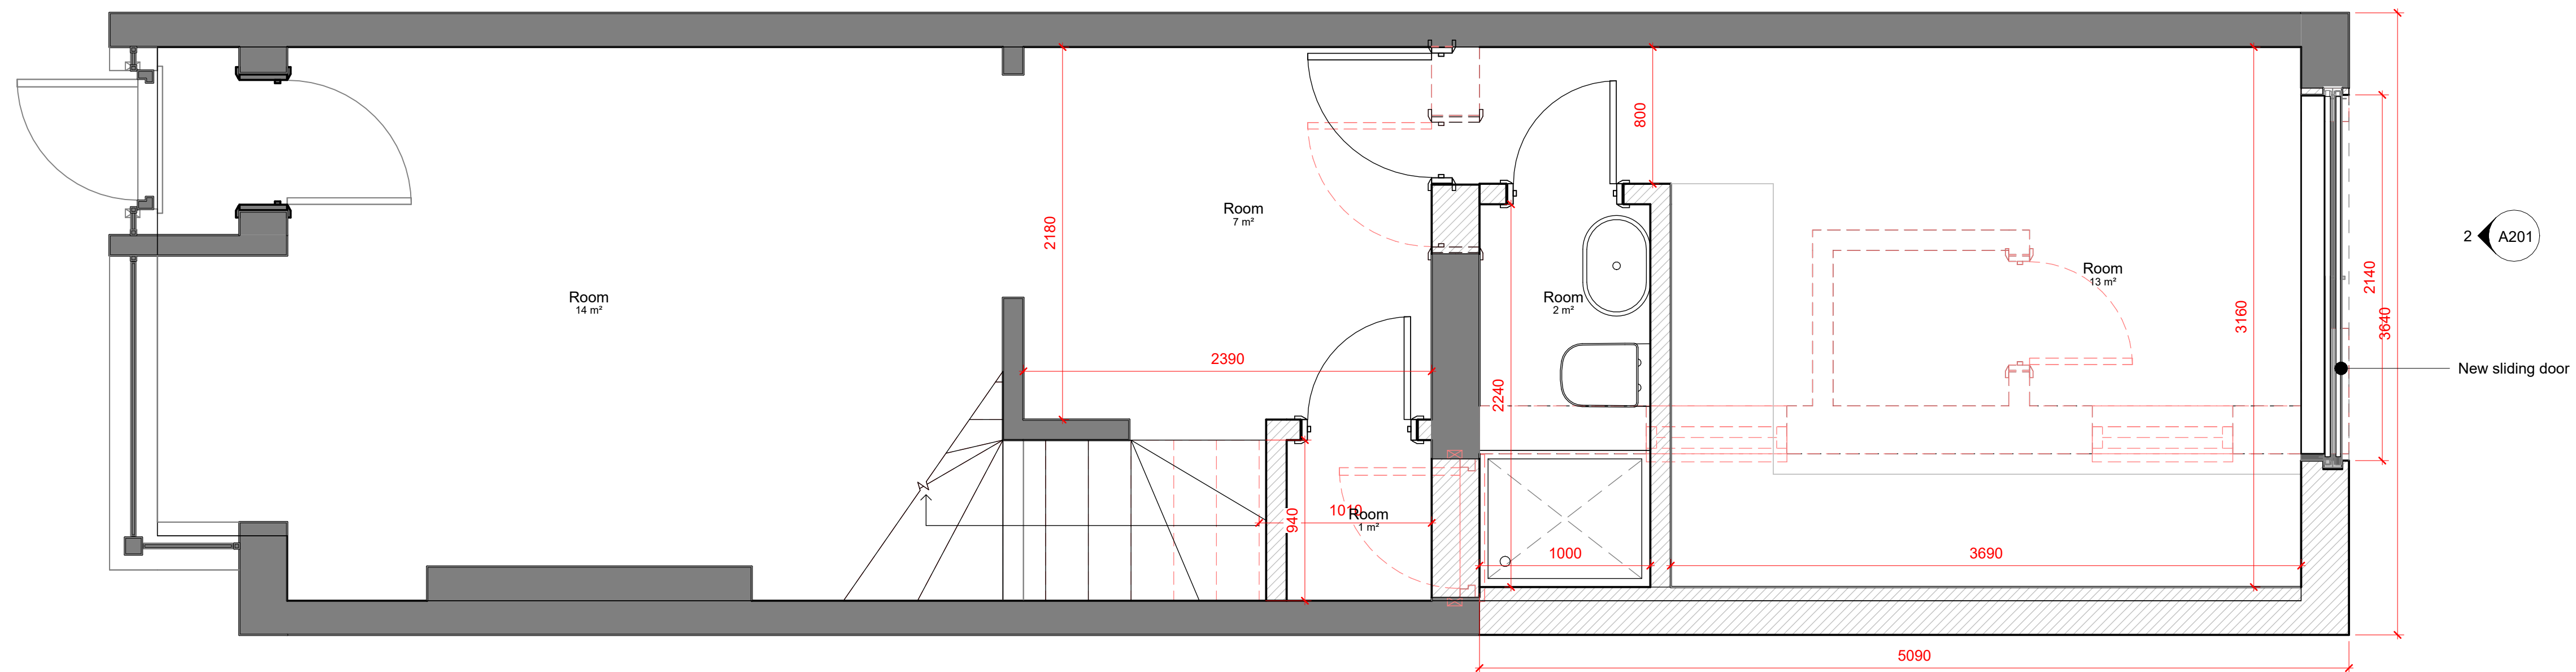