



**01\_Existing First Floor Plan**  
1 : 25

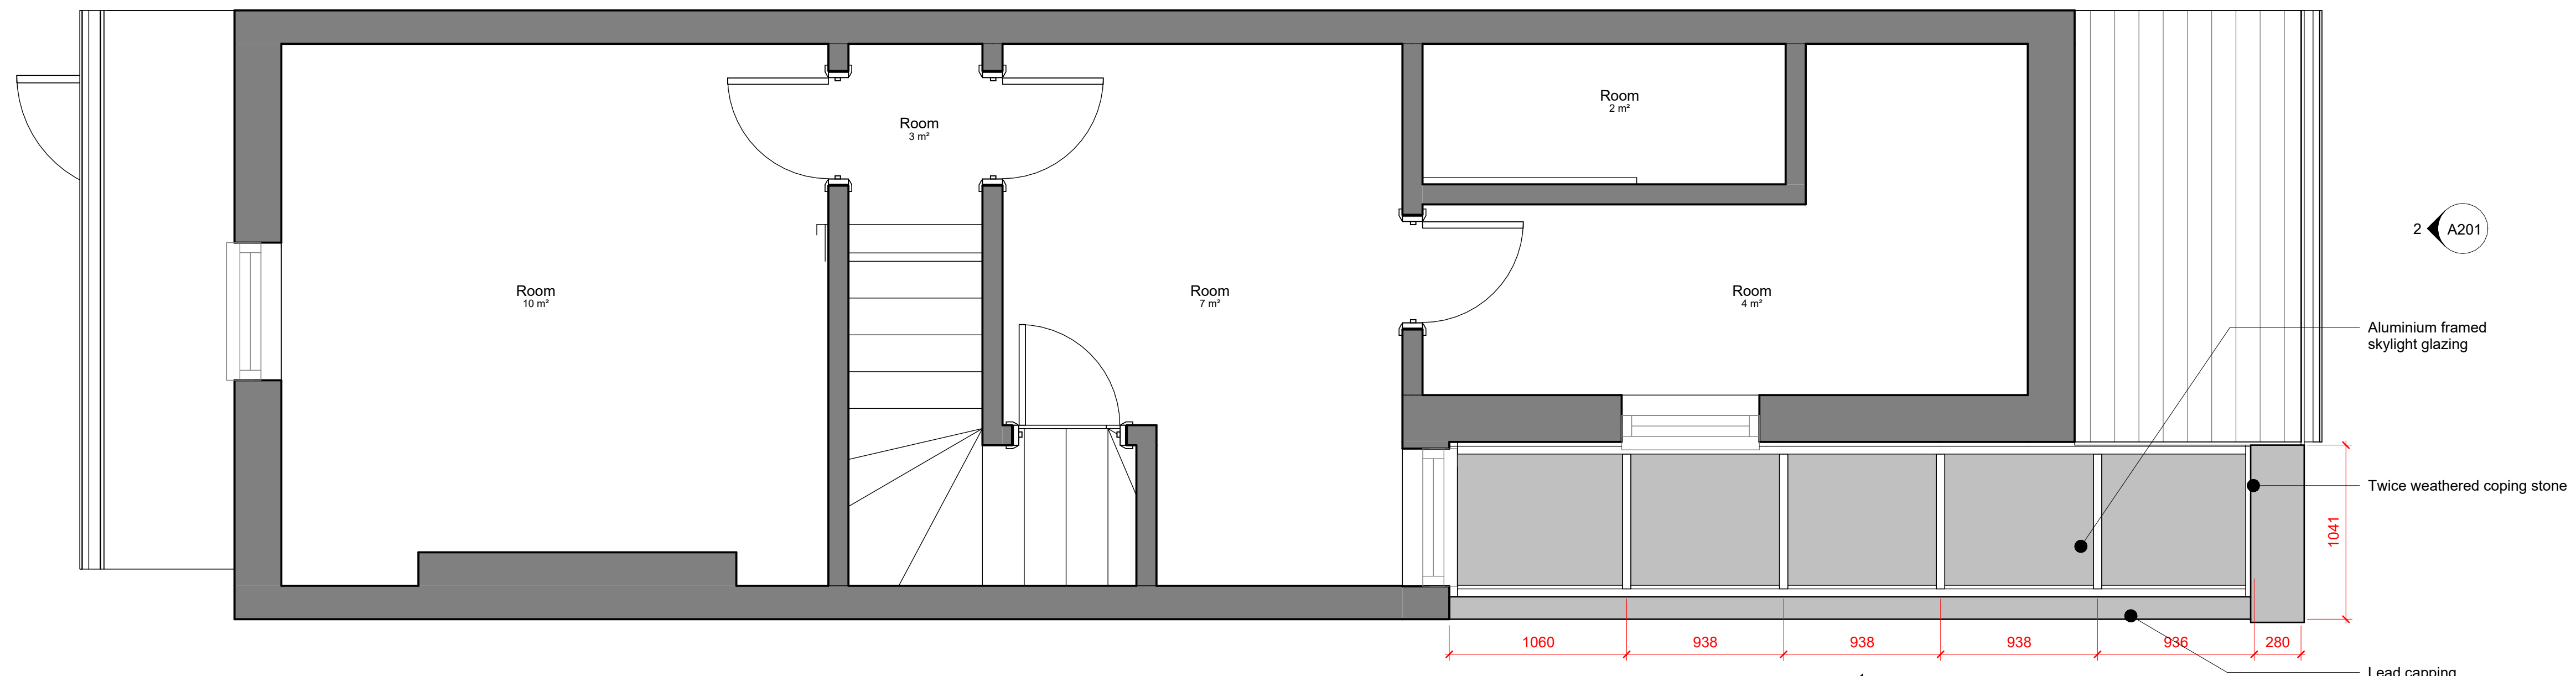

**01\_Proposed First Floor Plan**  
1 : 25

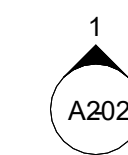