




1 Existing Massing

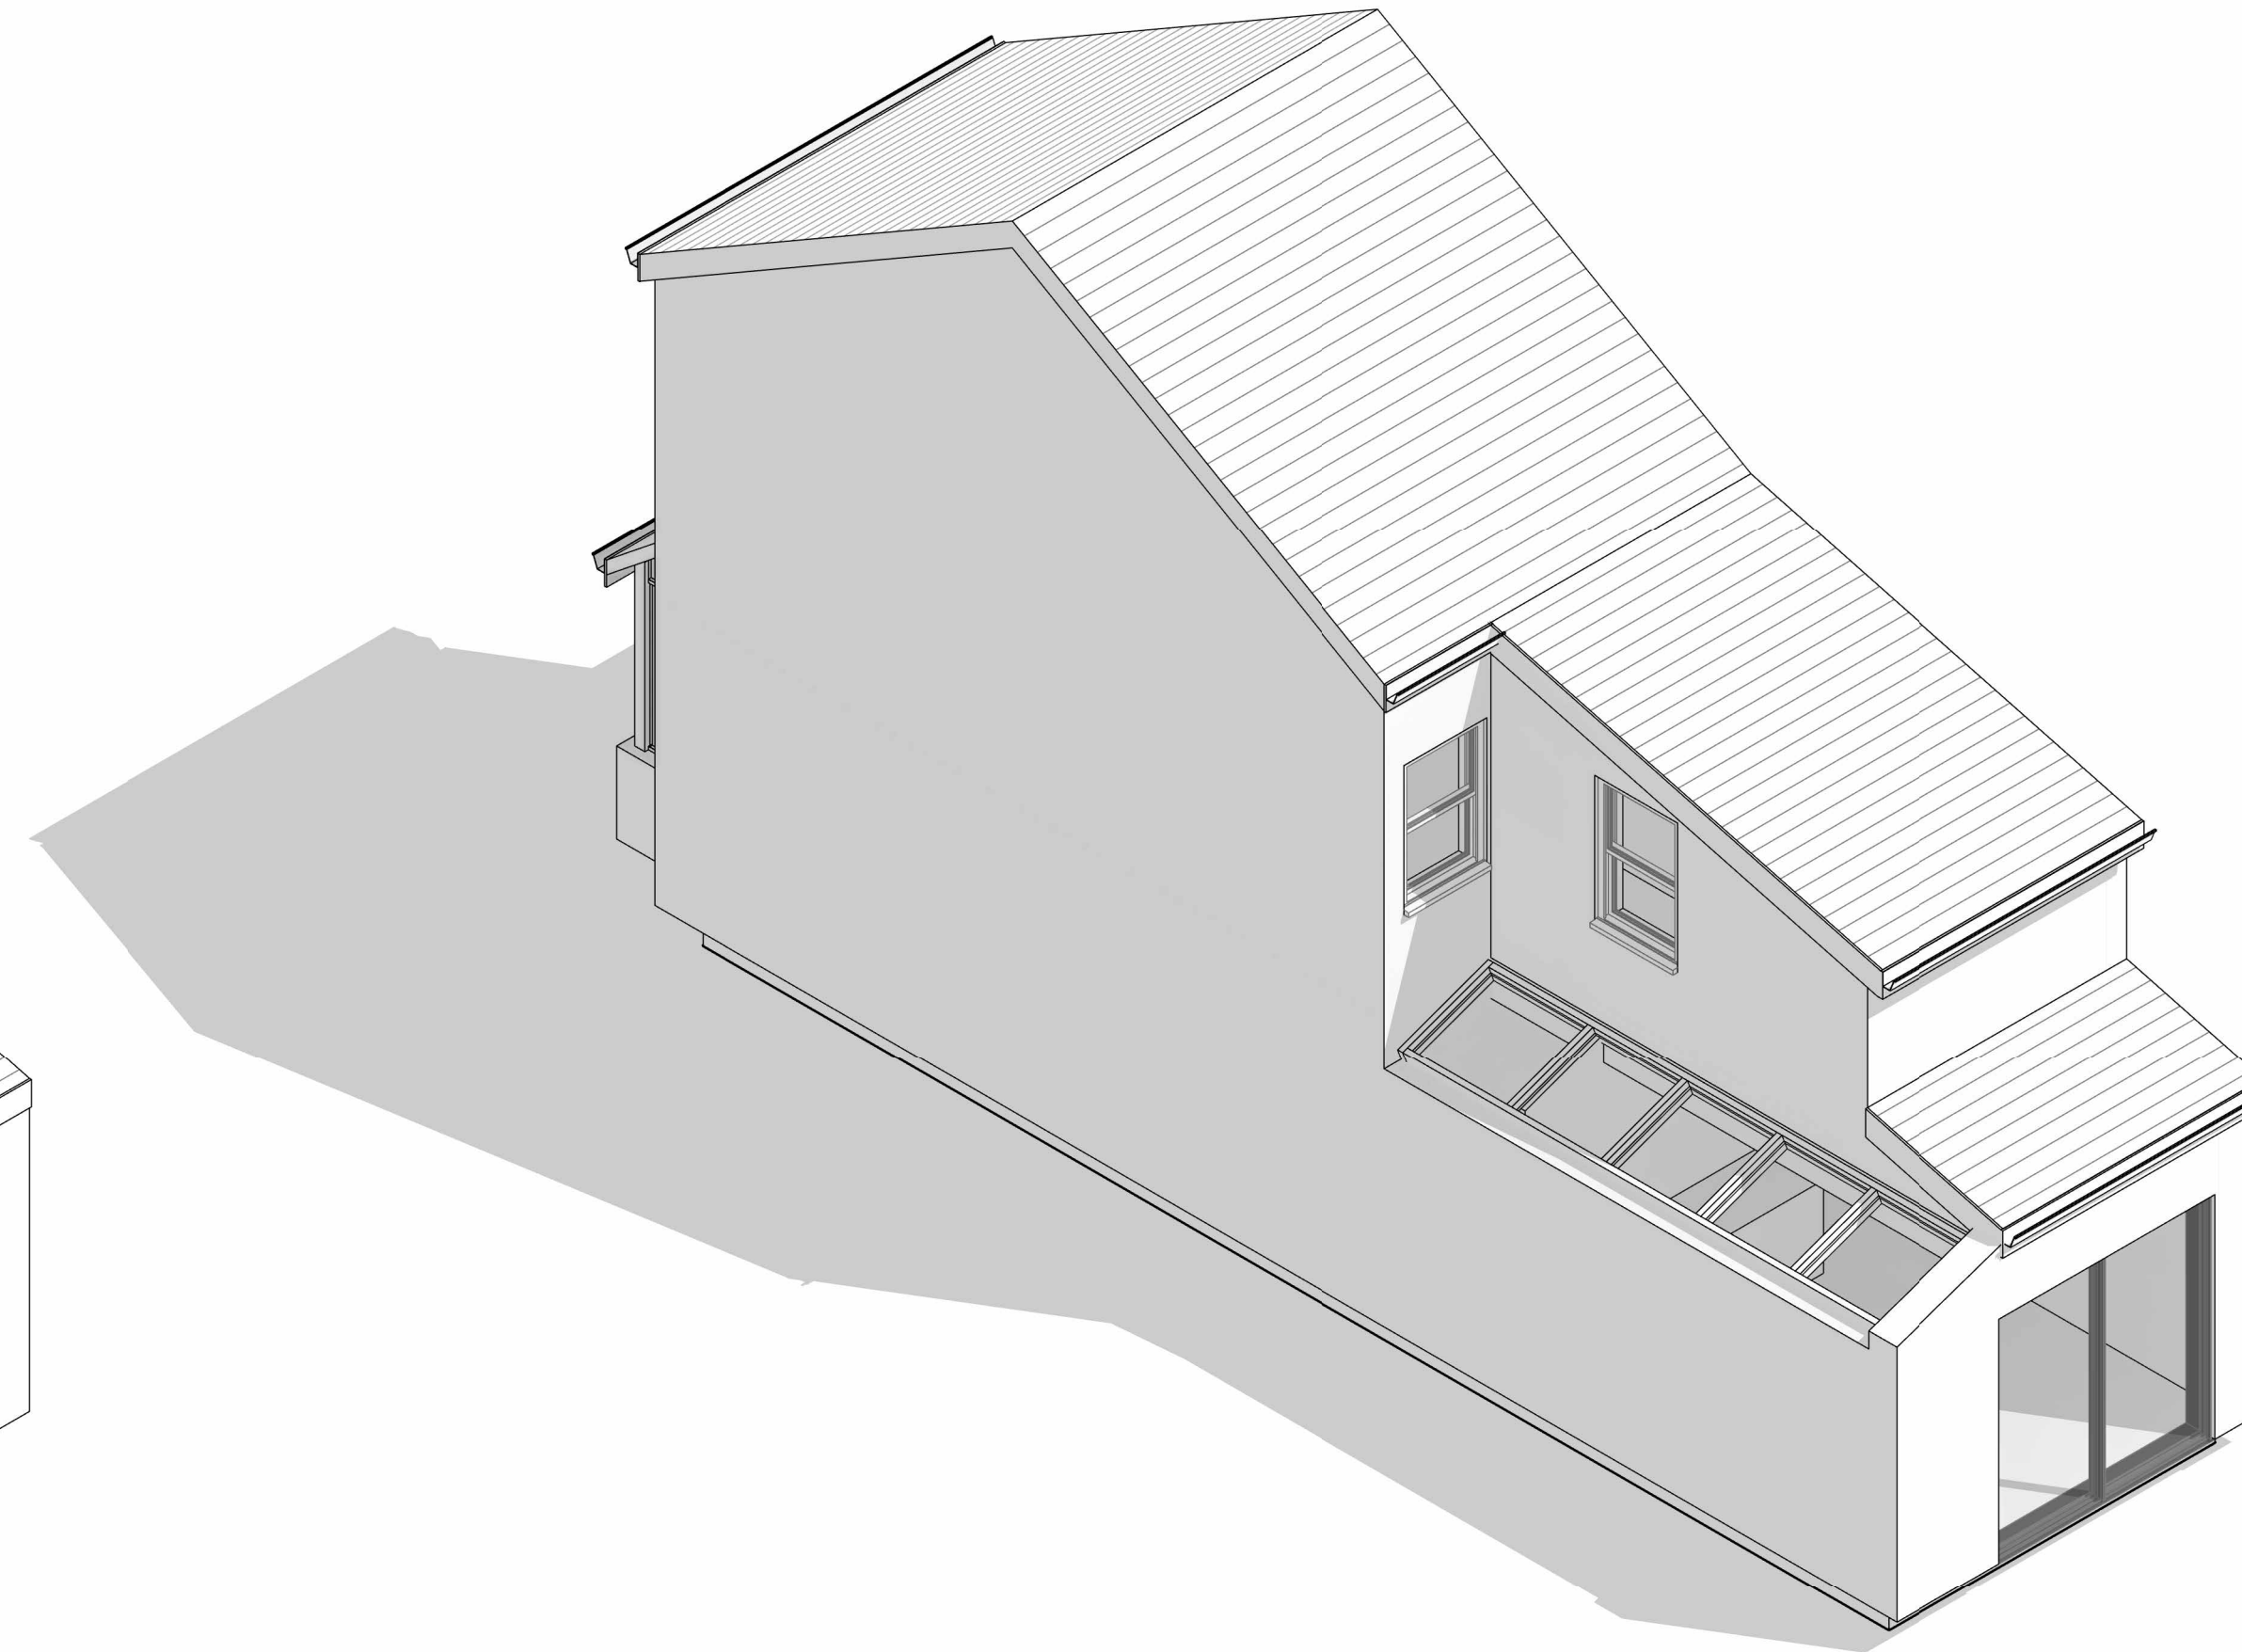

2 Proposed Massing

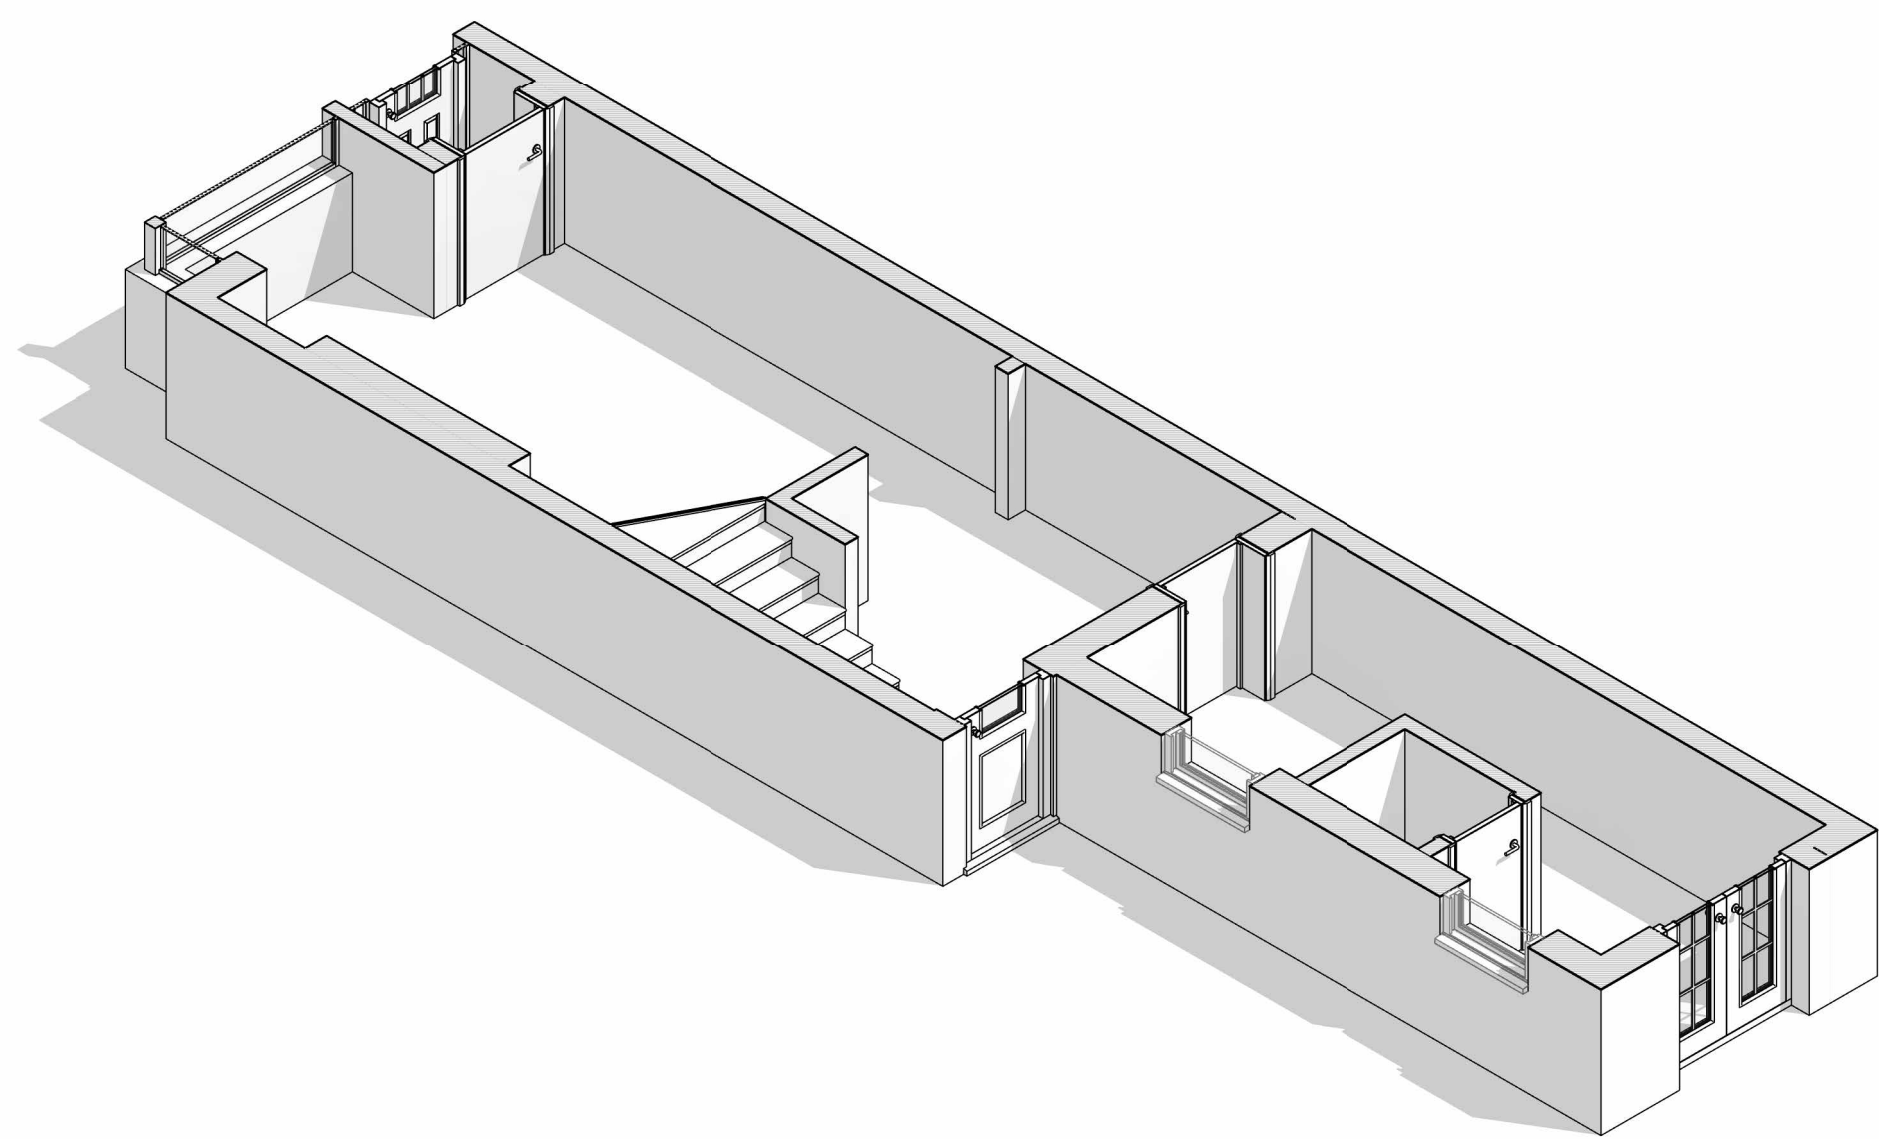

3 Existing 3D Floor Plan

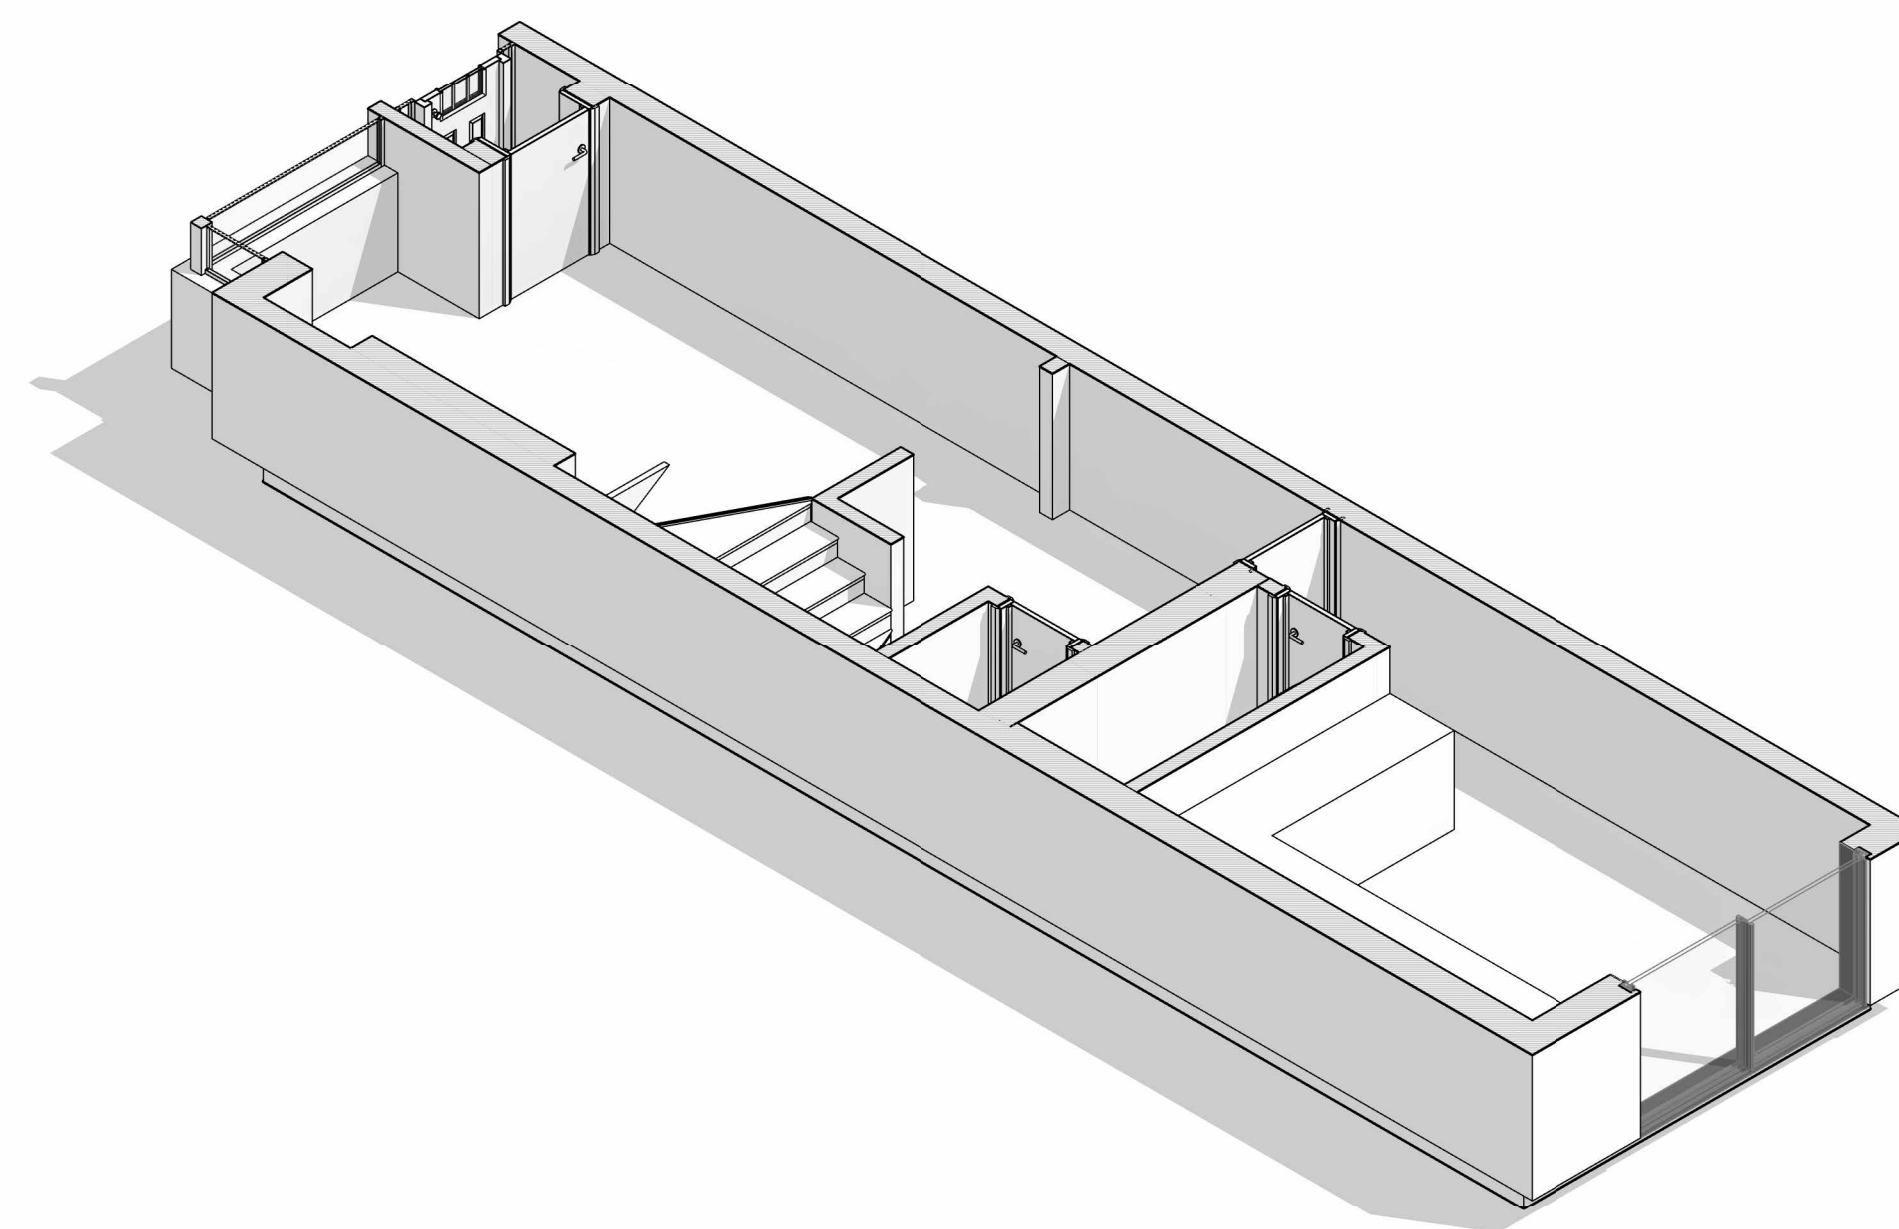

4 Proposed 3D Floor Plan