

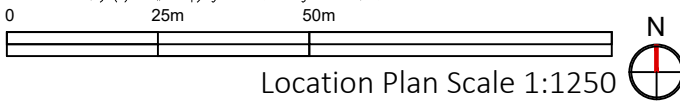


Ordnance Survey (c) Crown Copyright 2022. All rights reserved. Licence number 100022432

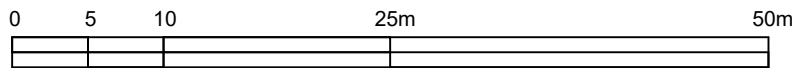

Location Plan Scale 1:1250

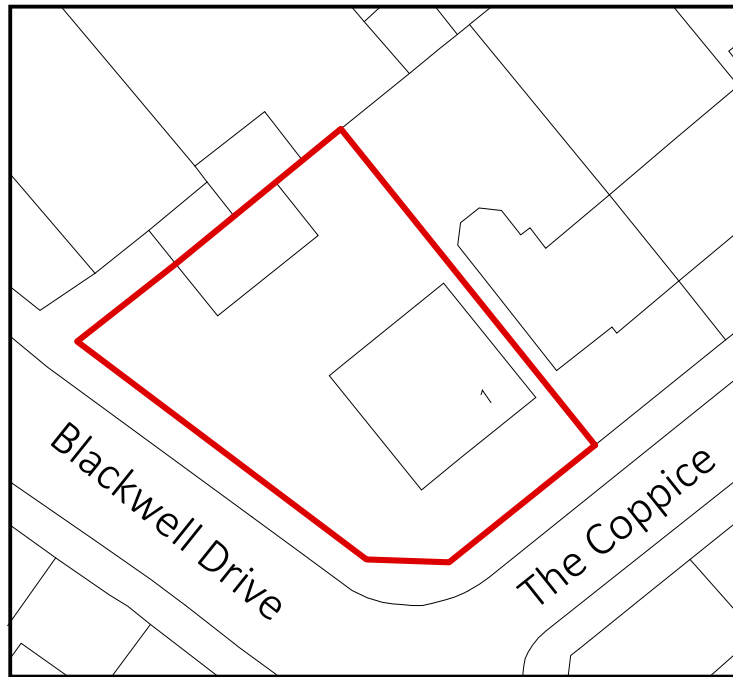

Existing Block Plan Scale 1:500

Revision	Date	Description	Paper Size	Scale	Construct 360 Ltd, Trading as:
			A4	1:1250/500	DontMoveExtend.com <small>info@DontMoveExtend.com Tel: 0208 206 0011</small>
				Revision 1st	
				Apr-24	Location Plan
				Drawn By NE	Checked By AP
					Drawing Number OSMAP