


First Floor

1:50

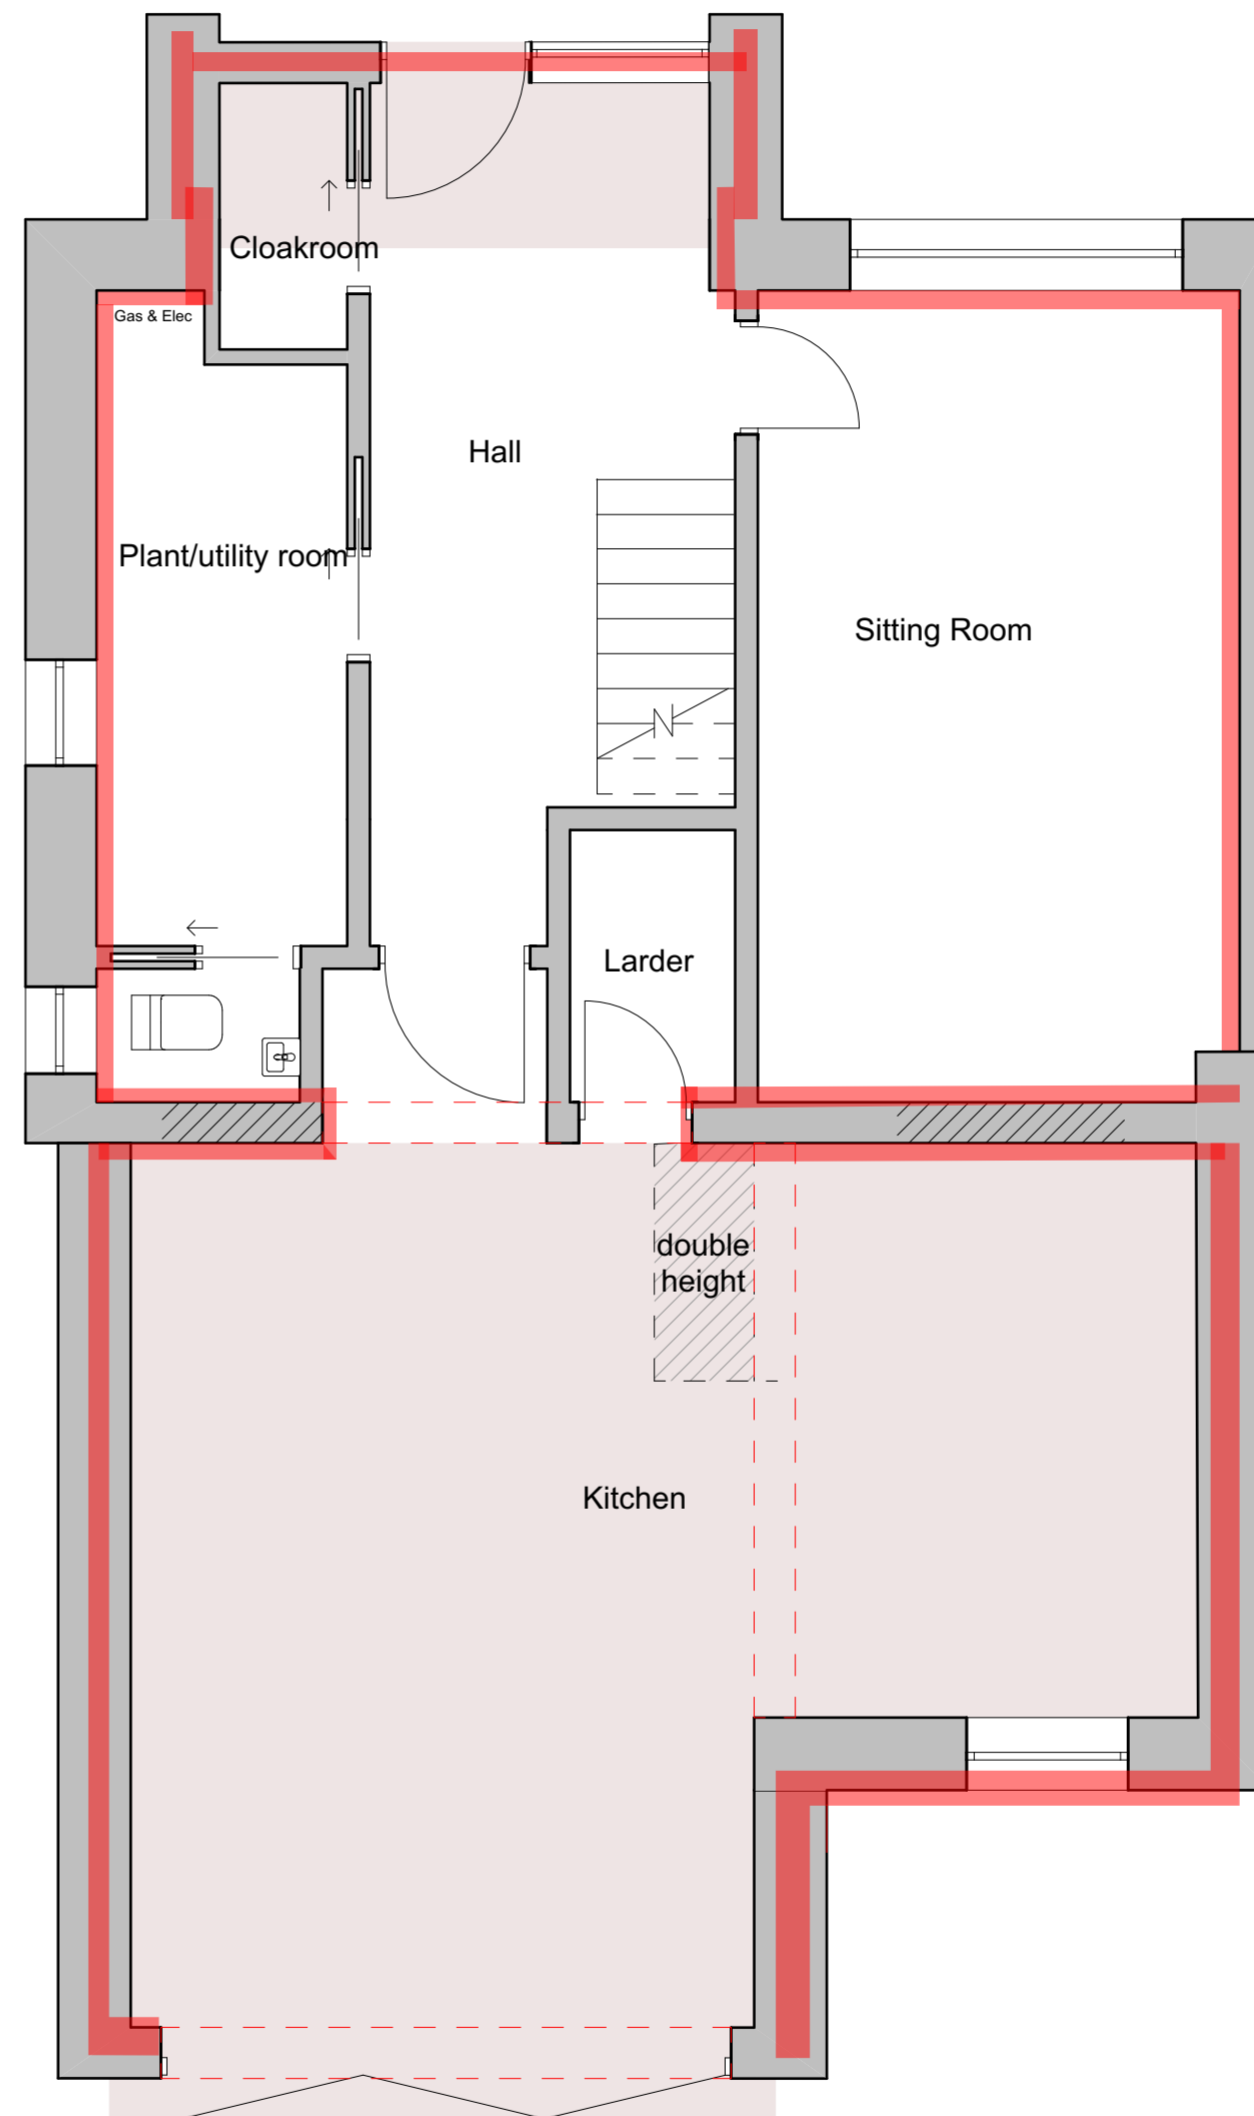

Ground Floor

1:50

1. Do not scale this drawing
2. All dimensions to be checked on site by the contractor before any work commences
3. Any indication of services is approximate only and full investigation should be carried out on site prior to commencing any work
4. It is the responsibility of the contractor to comply with building regulations whether or not wholly depicted in this drawing
5. To be read in conjunction with any specialist Structural, Geotechnical or Mechanical design by others

Shrewsbury Architectural

26 Woodside Drive, Shrewsbury, SY3 9BW
 (t) 07432 660769
 alex@shrewsburyarchitectural.co.uk
 www.shrewsburyarchitectural.co.uk

Client	Laura & Alex Long
Project	29 South Hermitage. SY3 7JS
Drawing	Proposed Plans
Scale	1:50 @ A2
Date	07.04.24
Drawn by:	Alex Long

Ref: LO.01 No. 04