
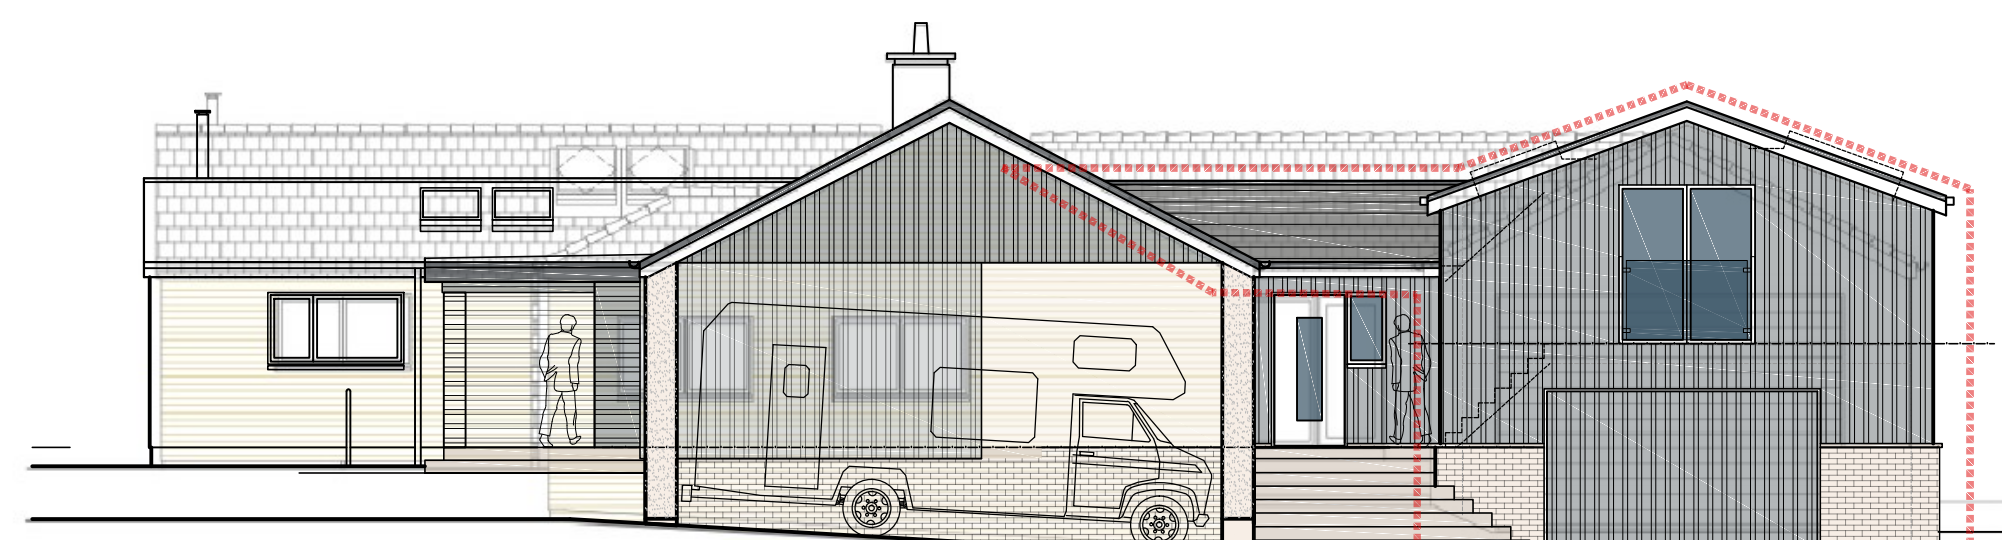
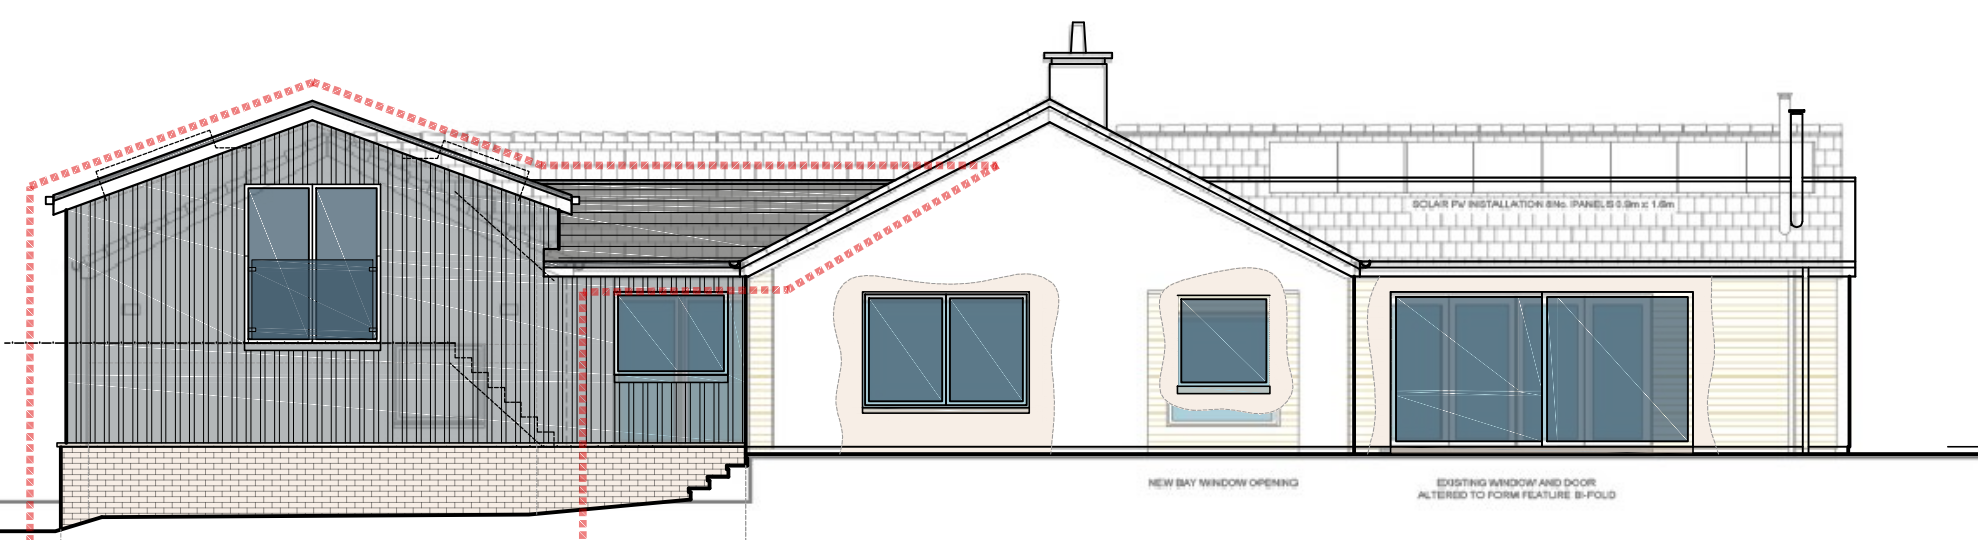
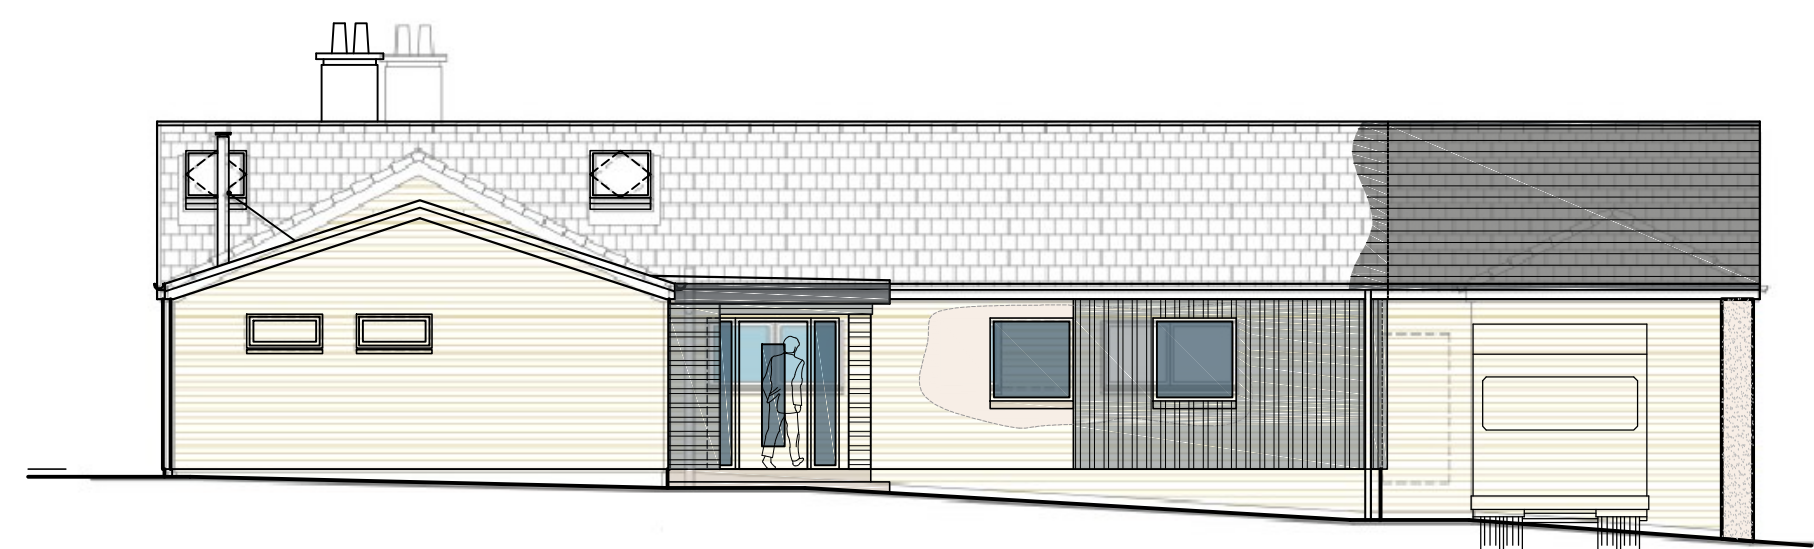


**Overlay of new proposals over  
current Planning Approval ref:  
23/00682/FUL**

mparcl  
Bri  
info  
STATUS  
**FOR I**  
PROJECT  
ALTERATION  
DUART  
5A MORAY PL  
GARGUNNOCK  
TITLE  
BLOCK PLAN  
PROJECT No.  
23\_563  
SCALE

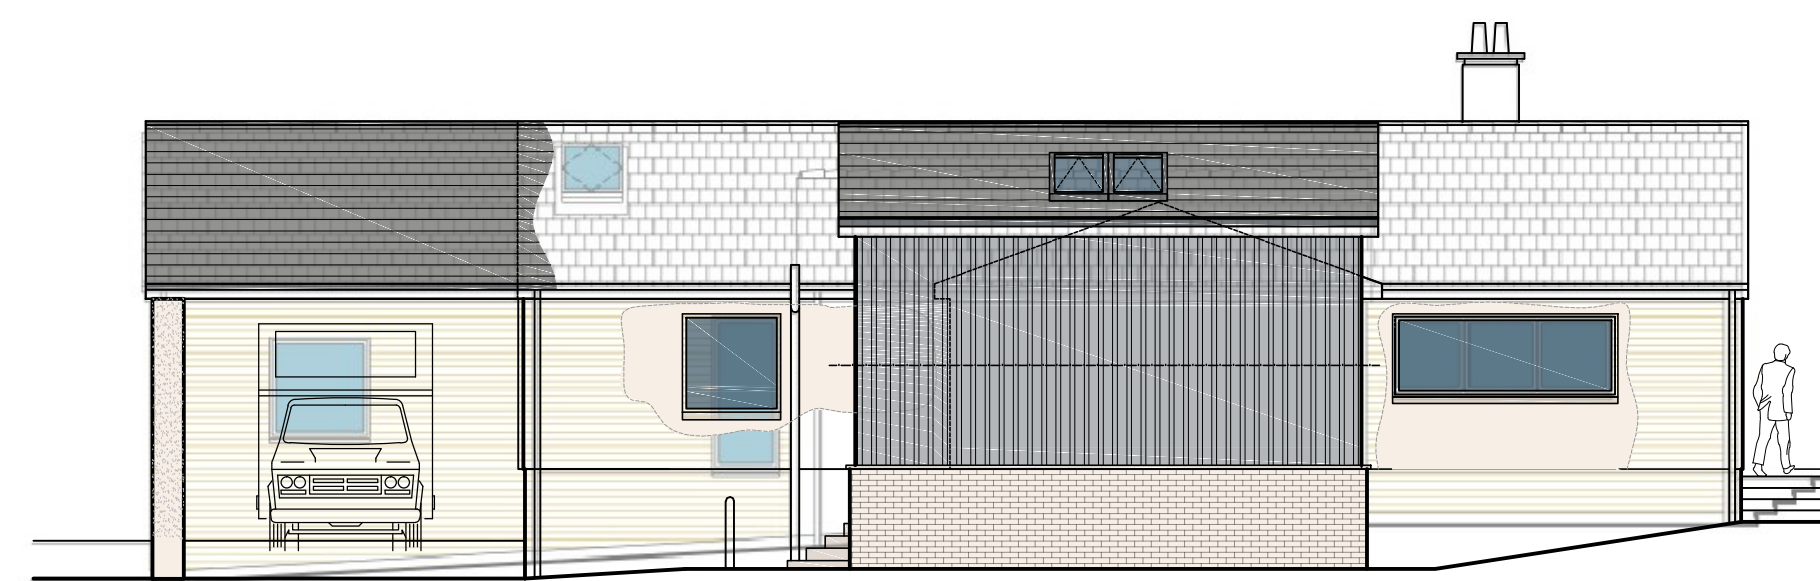

Scale - 1:100

0 1000 2000 3000 4000 5000 6000 7000 8000 9000 10000 [mm]

Enspire Architecture Studio Ltd accepts responsibility for this document to the commissioning party only and not to any other.  
Enspire Architecture Studio Ltd does not accept liability for accuracy or veracity of survey information provided by others and used in the preparation of this drawing.  
All vertical and horizontal dimensions and levels must be checked and verified on site.  
Note: Do not scale from drawing, refer to stated dimensions only.  
Copyright: Enspire Architecture Studio Ltd

# PLANNING

REVA -  
REVISIONS



Enspire (Chartered) Architects  
T: 01259 213133  
M: 07732 847111  
E: mark@enspire-architects.co.uk  
W: www.enspire-architects.co.uk  
Office 29, Alloa Business Ctr,  
Whins Rd, Alloa FK10 3SA

PROJECT  
Proposed Extension & Alterations  
'Duart', 5A Moray Place  
Gargunnoch FK8 3BT

DRAWING TITLE  
**APPROVED / PROPOSED OVERLAY**

CLIENT  
**Mr & Mrs Trussler**

SCALE Noted DATE March 2024

DRAWING NO. 1643 / NMV / 01